


TYPE III BARRICADE(S)

1

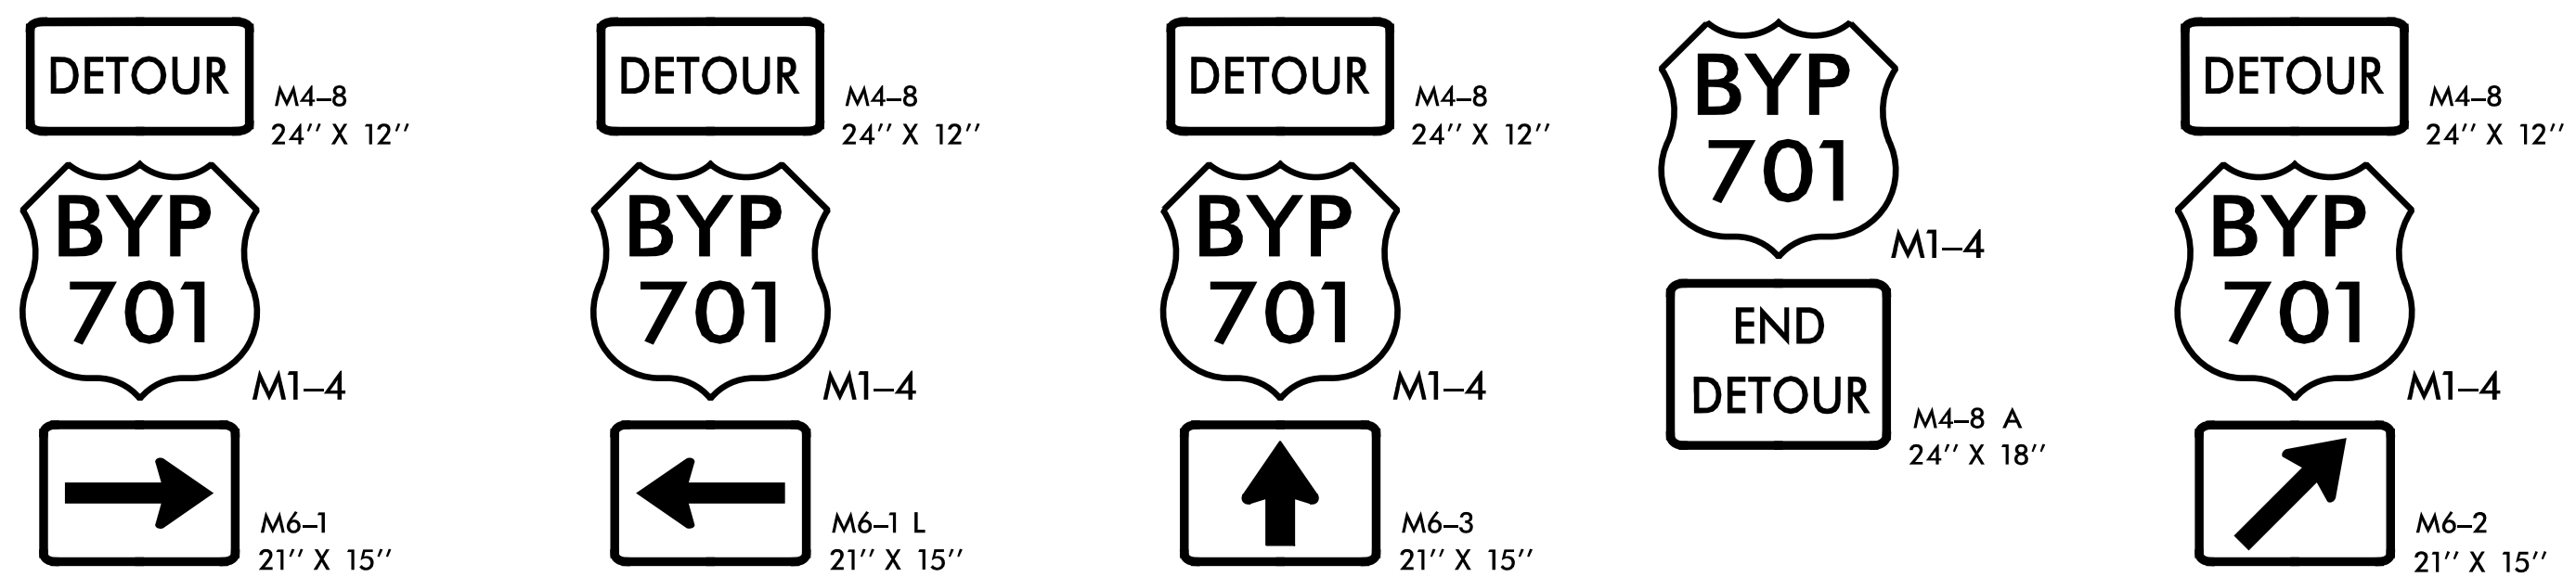

A B D E F


MESSAGE NO. 1	MESSAGE NO. 2	MESSAGE NO. 1	MESSAGE NO. 2
701 BYP RAMP CLOSURE	XX/XX/XX TO XX/XX/XX	701 BYP RAMP CLOSED	DETOUR US74 BUS NXT EXIT

CHANGEABLE MESSAGE SIGN

CHANGEABLE MESSAGE SIGN

*USE 2 WEEKS PRIOR TO LOOP CLOSURE

2

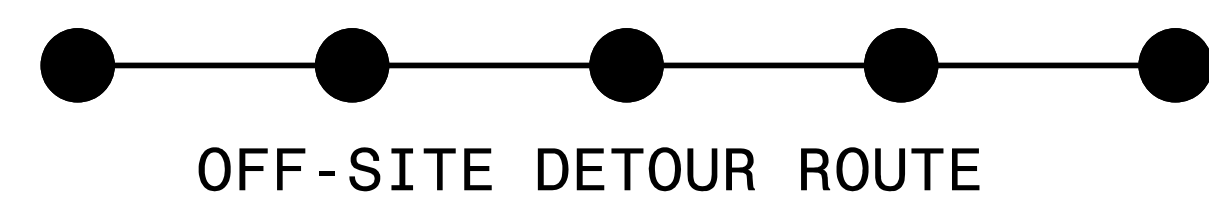

OFF-SITE DETOUR ROUTE

* UTILIZE LAW ENFORCEMENT DURING RAMP CLOSURE.

4/14/2020 X:\2017\SET\135-00 R-5020B\TP\TrafficControl\TMP-R-5020B-TC-TMP-02H.dgn Screen

SEPI
 1 Glenwood Avenue
 Raleigh, NC 27603
 Tel: 919.789.9977
 Fax: 919.789.9591
 License: C-2197

APPROVED: *Steve Miller*
 DATE: _____
 SEAL
 DOCUMENT NOT CONSIDERED FINAL UNLESS ALL SIGNATURES COMPLETED

DIVISION OF HIGHWAYS
 STATE OF NORTH CAROLINA
 DEPARTMENT OF TRANSPORTATION
 WORK ZONE TRAFFIC CONTROL

TEMPORARY TRAFFIC CONTROL OFF-SITE DETOUR RAMP A