


SEWER CLEAN OUT STANDARD DRAWING DETAIL

PROJECT REFERENCE NO. <i>R-5020B</i>	SHEET NO. <i>UC-3H</i>
DESIGNED BY: <i>DK</i>	
DRAWN BY: <i>AP</i>	
CHECKED BY: <i>MM</i>	
APPROVED BY:	
REVISED:	9/3/2020
NORTH CAROLINA DEPARTMENT OF TRANSPORTATION	
UTILITIES ENGINEERING SEC. PHONE: (919) 707-6690 FAX: (919) 250-4151	UTILITY CONSTRUCTION PLANS ONLY

UTILITY CONSTRUCTION

**DOCUMENT NOT CONSIDERED FINAL
UNLESS ALL SIGNATURES COMPLETED**

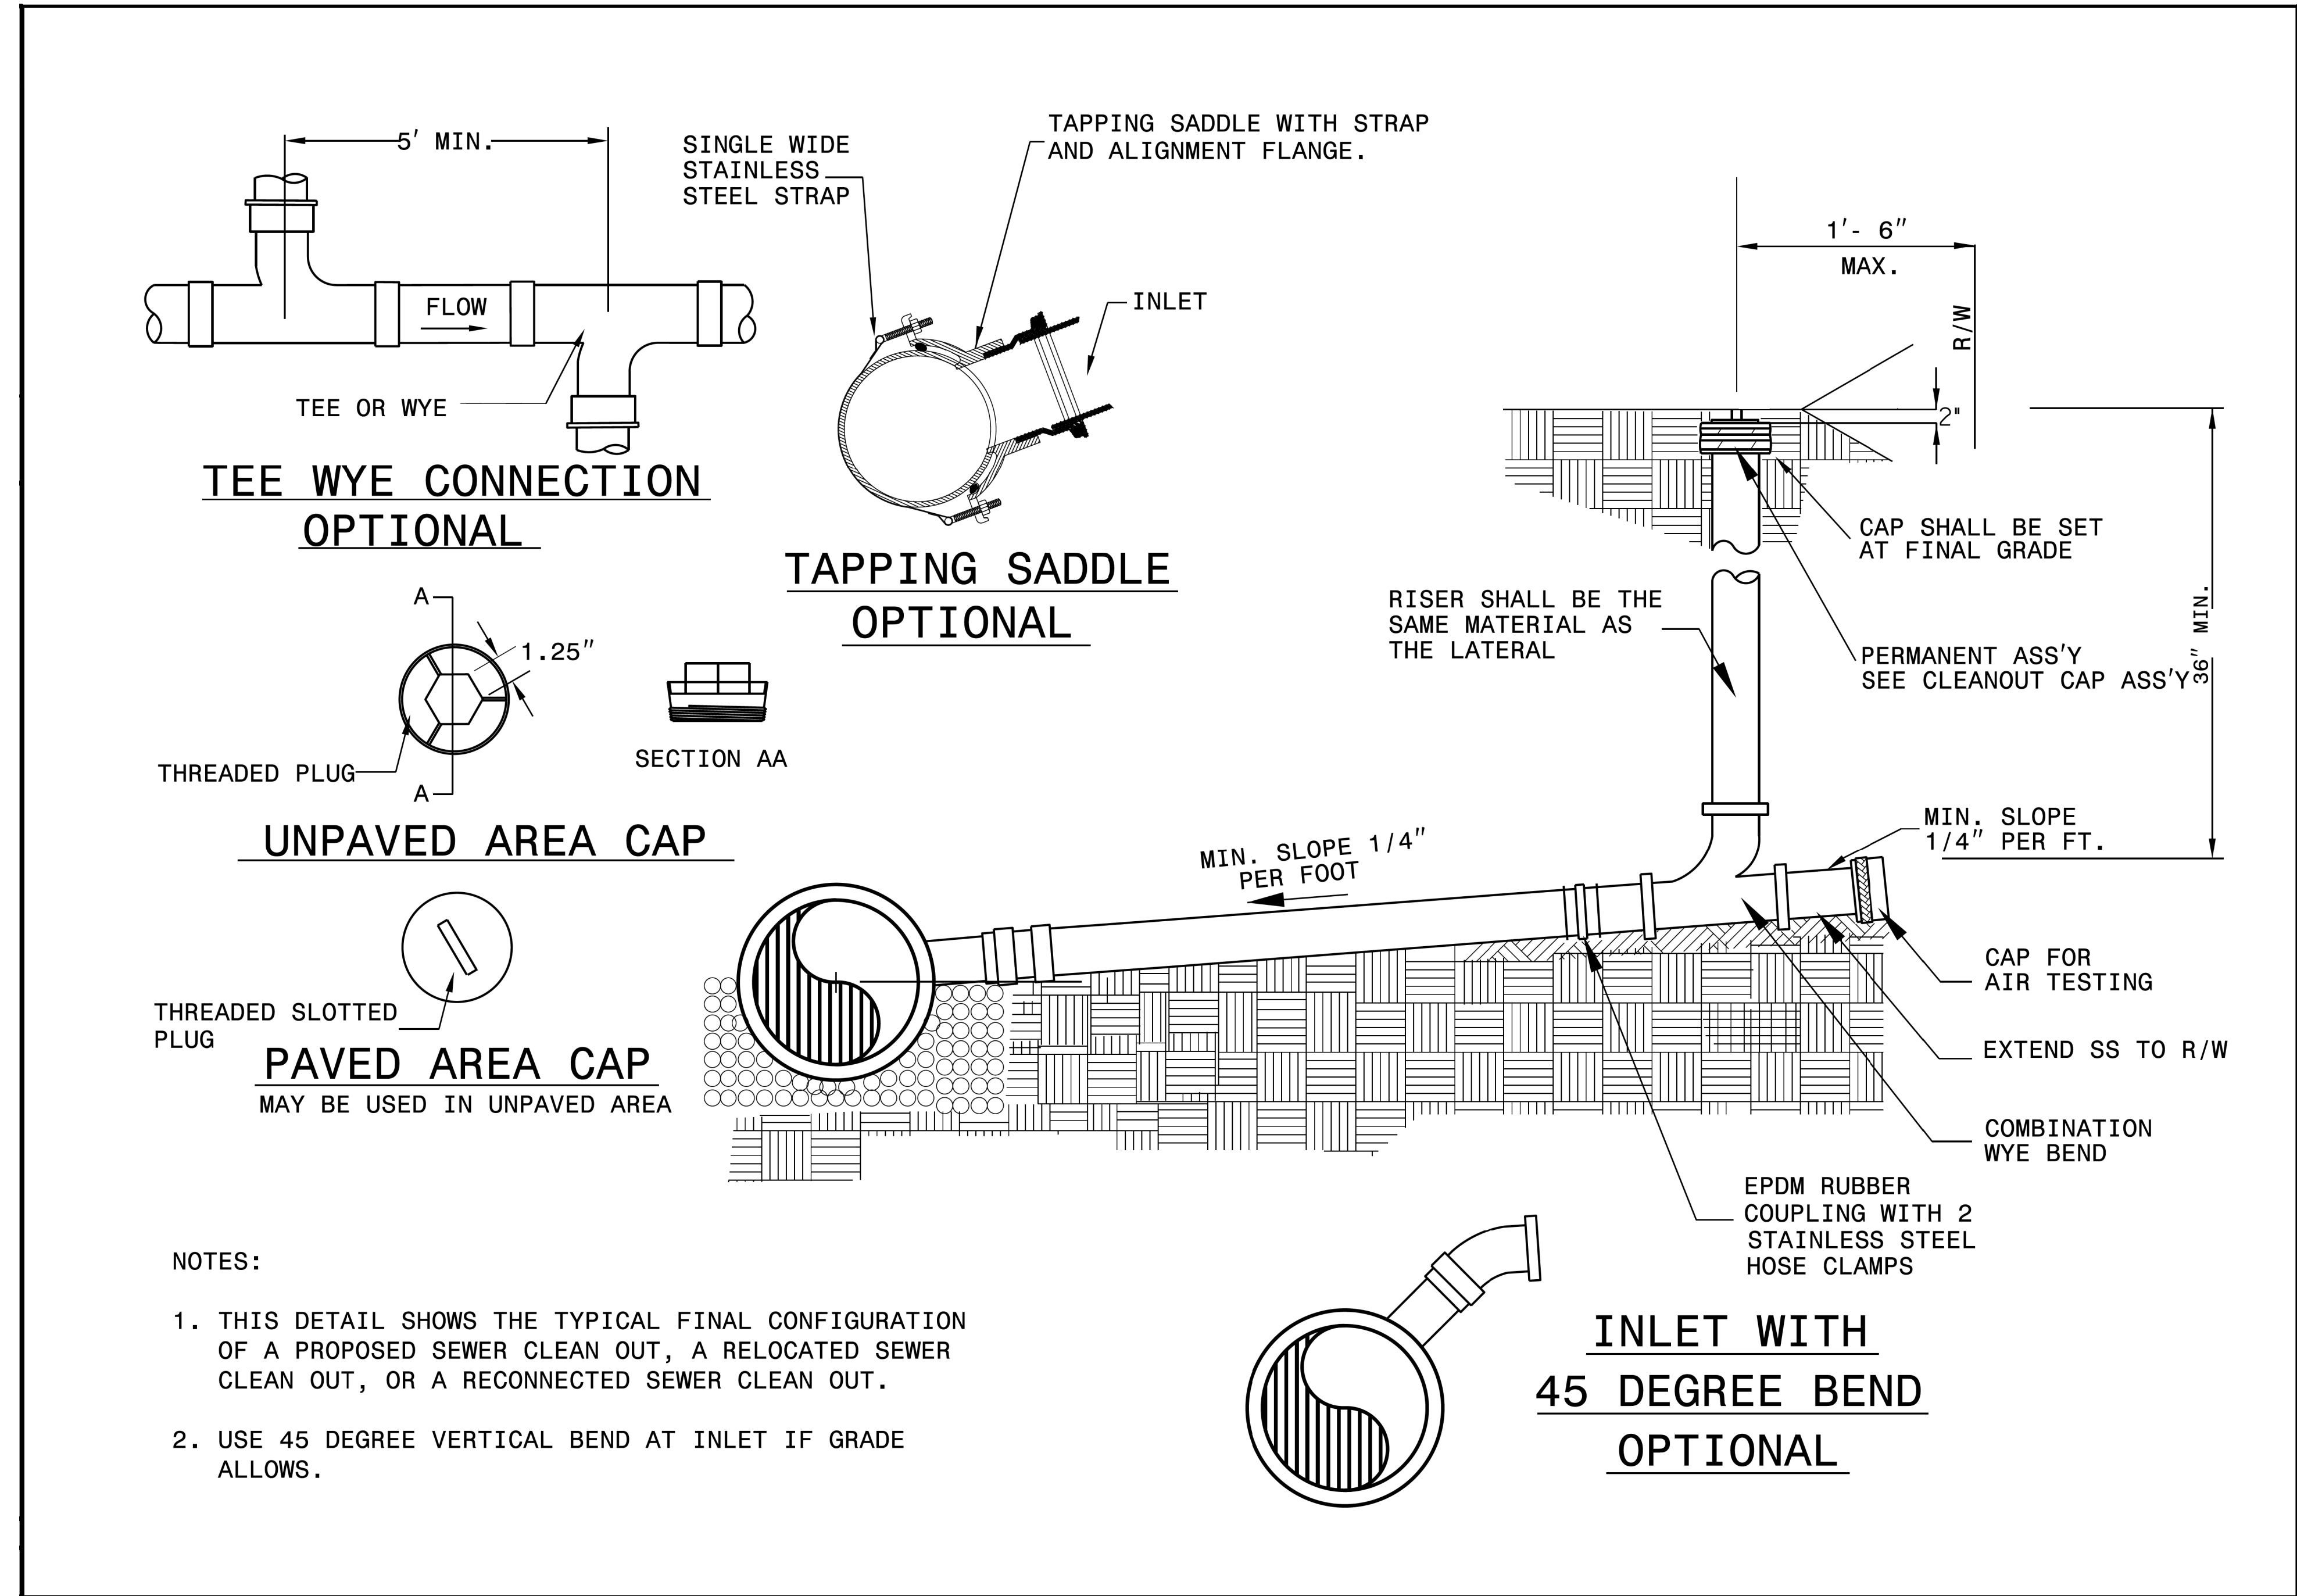

1-18
 STATE OF NORTH CAROLINA
 DEPT. OF TRANSPORTATION
 DIVISION OF HIGHWAYS
 RALEIGH, N.C.
 ROADWAY STANDARD DRAWING FOR
SEWER CLEAN OUT
 SHEET 1 OF 1
1520.01

5/14/99
 I:\ASB_2020_18107\Planning\Water_Sanitary\R-5020B_ut_UC03A.dtl.dgn
 R-5020B_18107.dwg
 1520.01