

5/28/99


-SL-D-

PROJECT REFERENCE NO. R-5020B	SHEET NO. UC-33
DESIGNED BY: MM	
DRAWN BY: SW	
CHECKED BY: MM	
APPROVED BY:	
REVISED:	
NORTH CAROLINA DEPARTMENT OF TRANSPORTATION	
UTILITIES ENGINEERING SEC. PHONE: (919) 707-6690 FAX: (919) 250-4151	
UTILITIES CONSTRUCTION PLANS ONLY	

UTILITY CONSTRUCTION

DOCUMENT NOT CONSIDERED FINAL
UNLESS ALL SIGNATURES COMPLETED

110
100
90
80
70
60
50

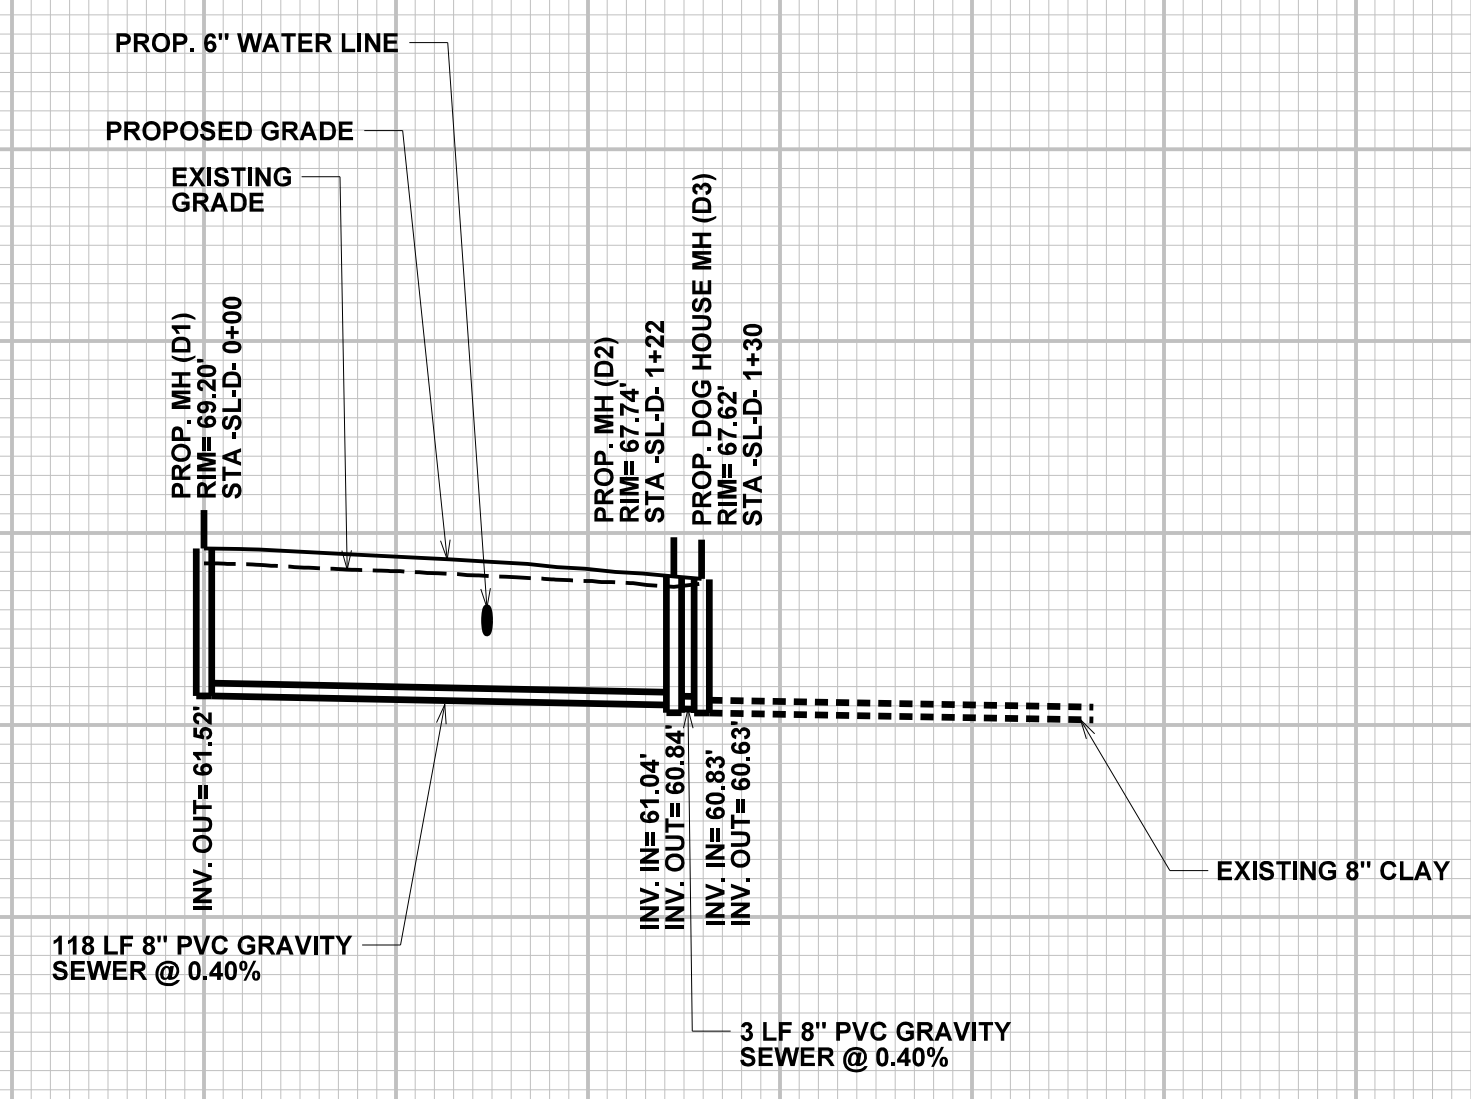


FOR PLAN VIEW, SEE SHEET UC-25

0+00 1+00 2+00

-SL-E- & -SL-F-

110
100
90
80
70
60
50

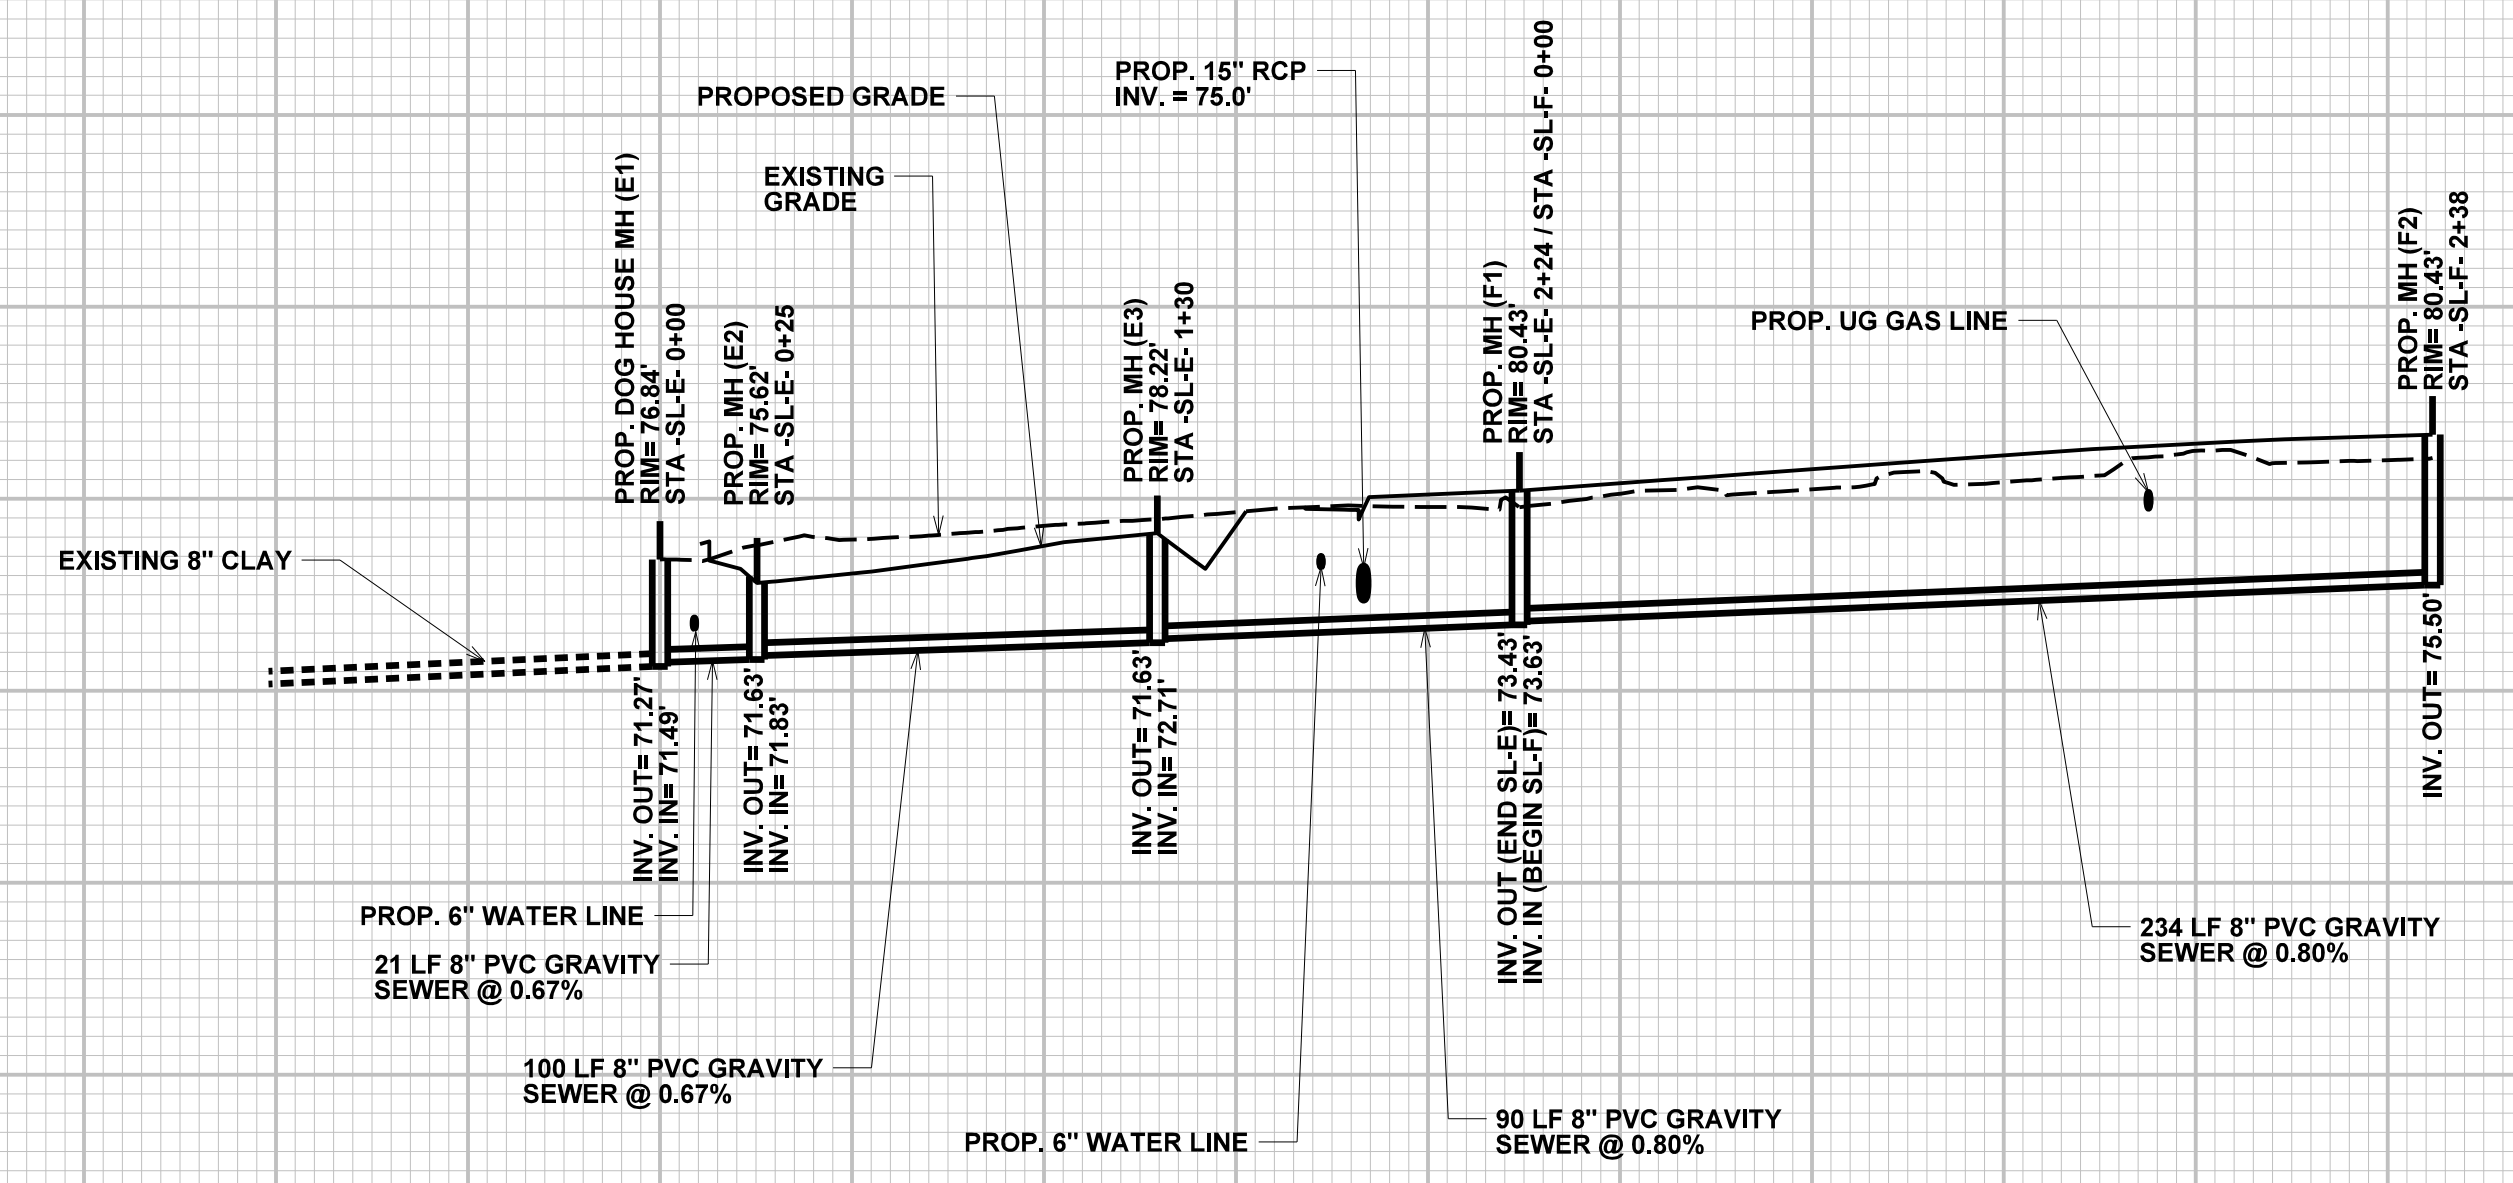

FOR PLAN VIEW, SEE SHEET UC-25

0+00 1+00 2+00 3+00

M:\ASB-2020_0823 NCDDT R-5020B US 701 Widening\Water Sanitary\Sewer Profiles\R-5020B_ut_SL-D_SL-E_SL-F.pfl.dgn
 5/28/2020 10:08:33 AM
 5/28/2020 10:08:33 AM
 5/28/2020 10:08:33 AM