


8/23/99

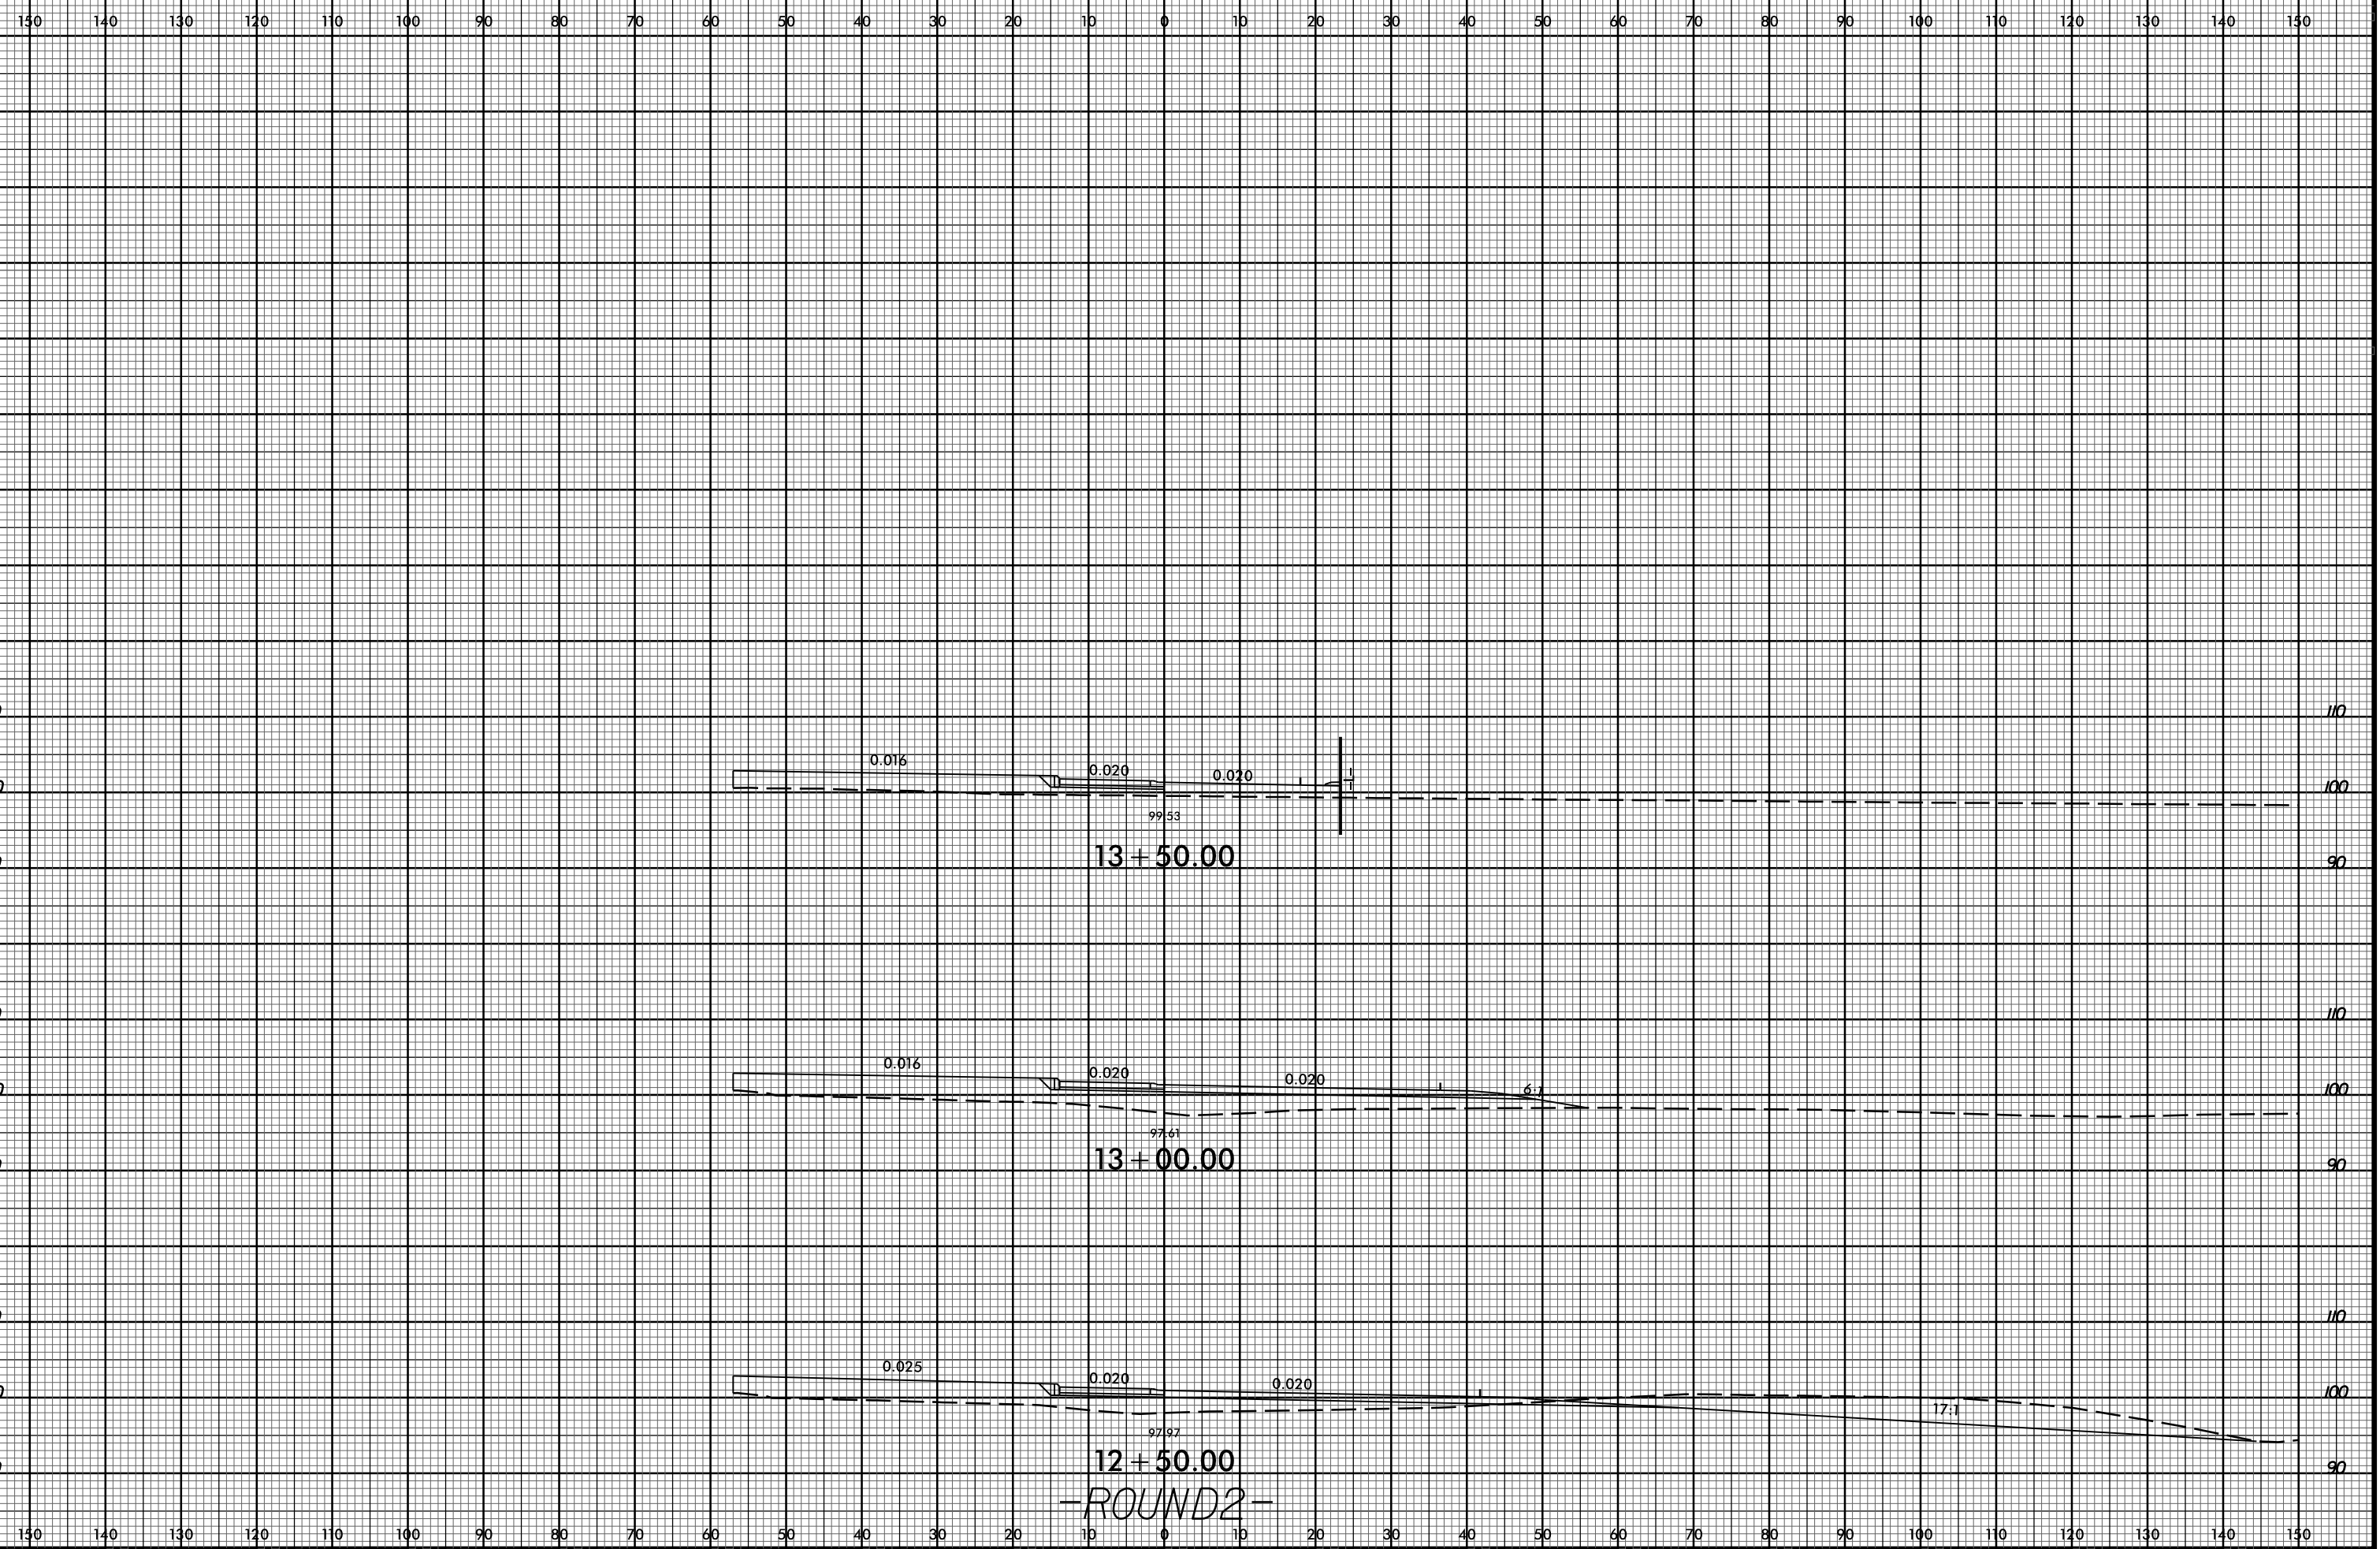

29-APR-2020 14:34 M:\2016\221601889 NCDOT R-5020B US 701 Widening\Roadway\CorridorModeling\R-5020B.Rdy.cm.xpl.ROUND2.dgn \$\$\$USERNAME\$\$\$

-ROUND2-