


8/23/99

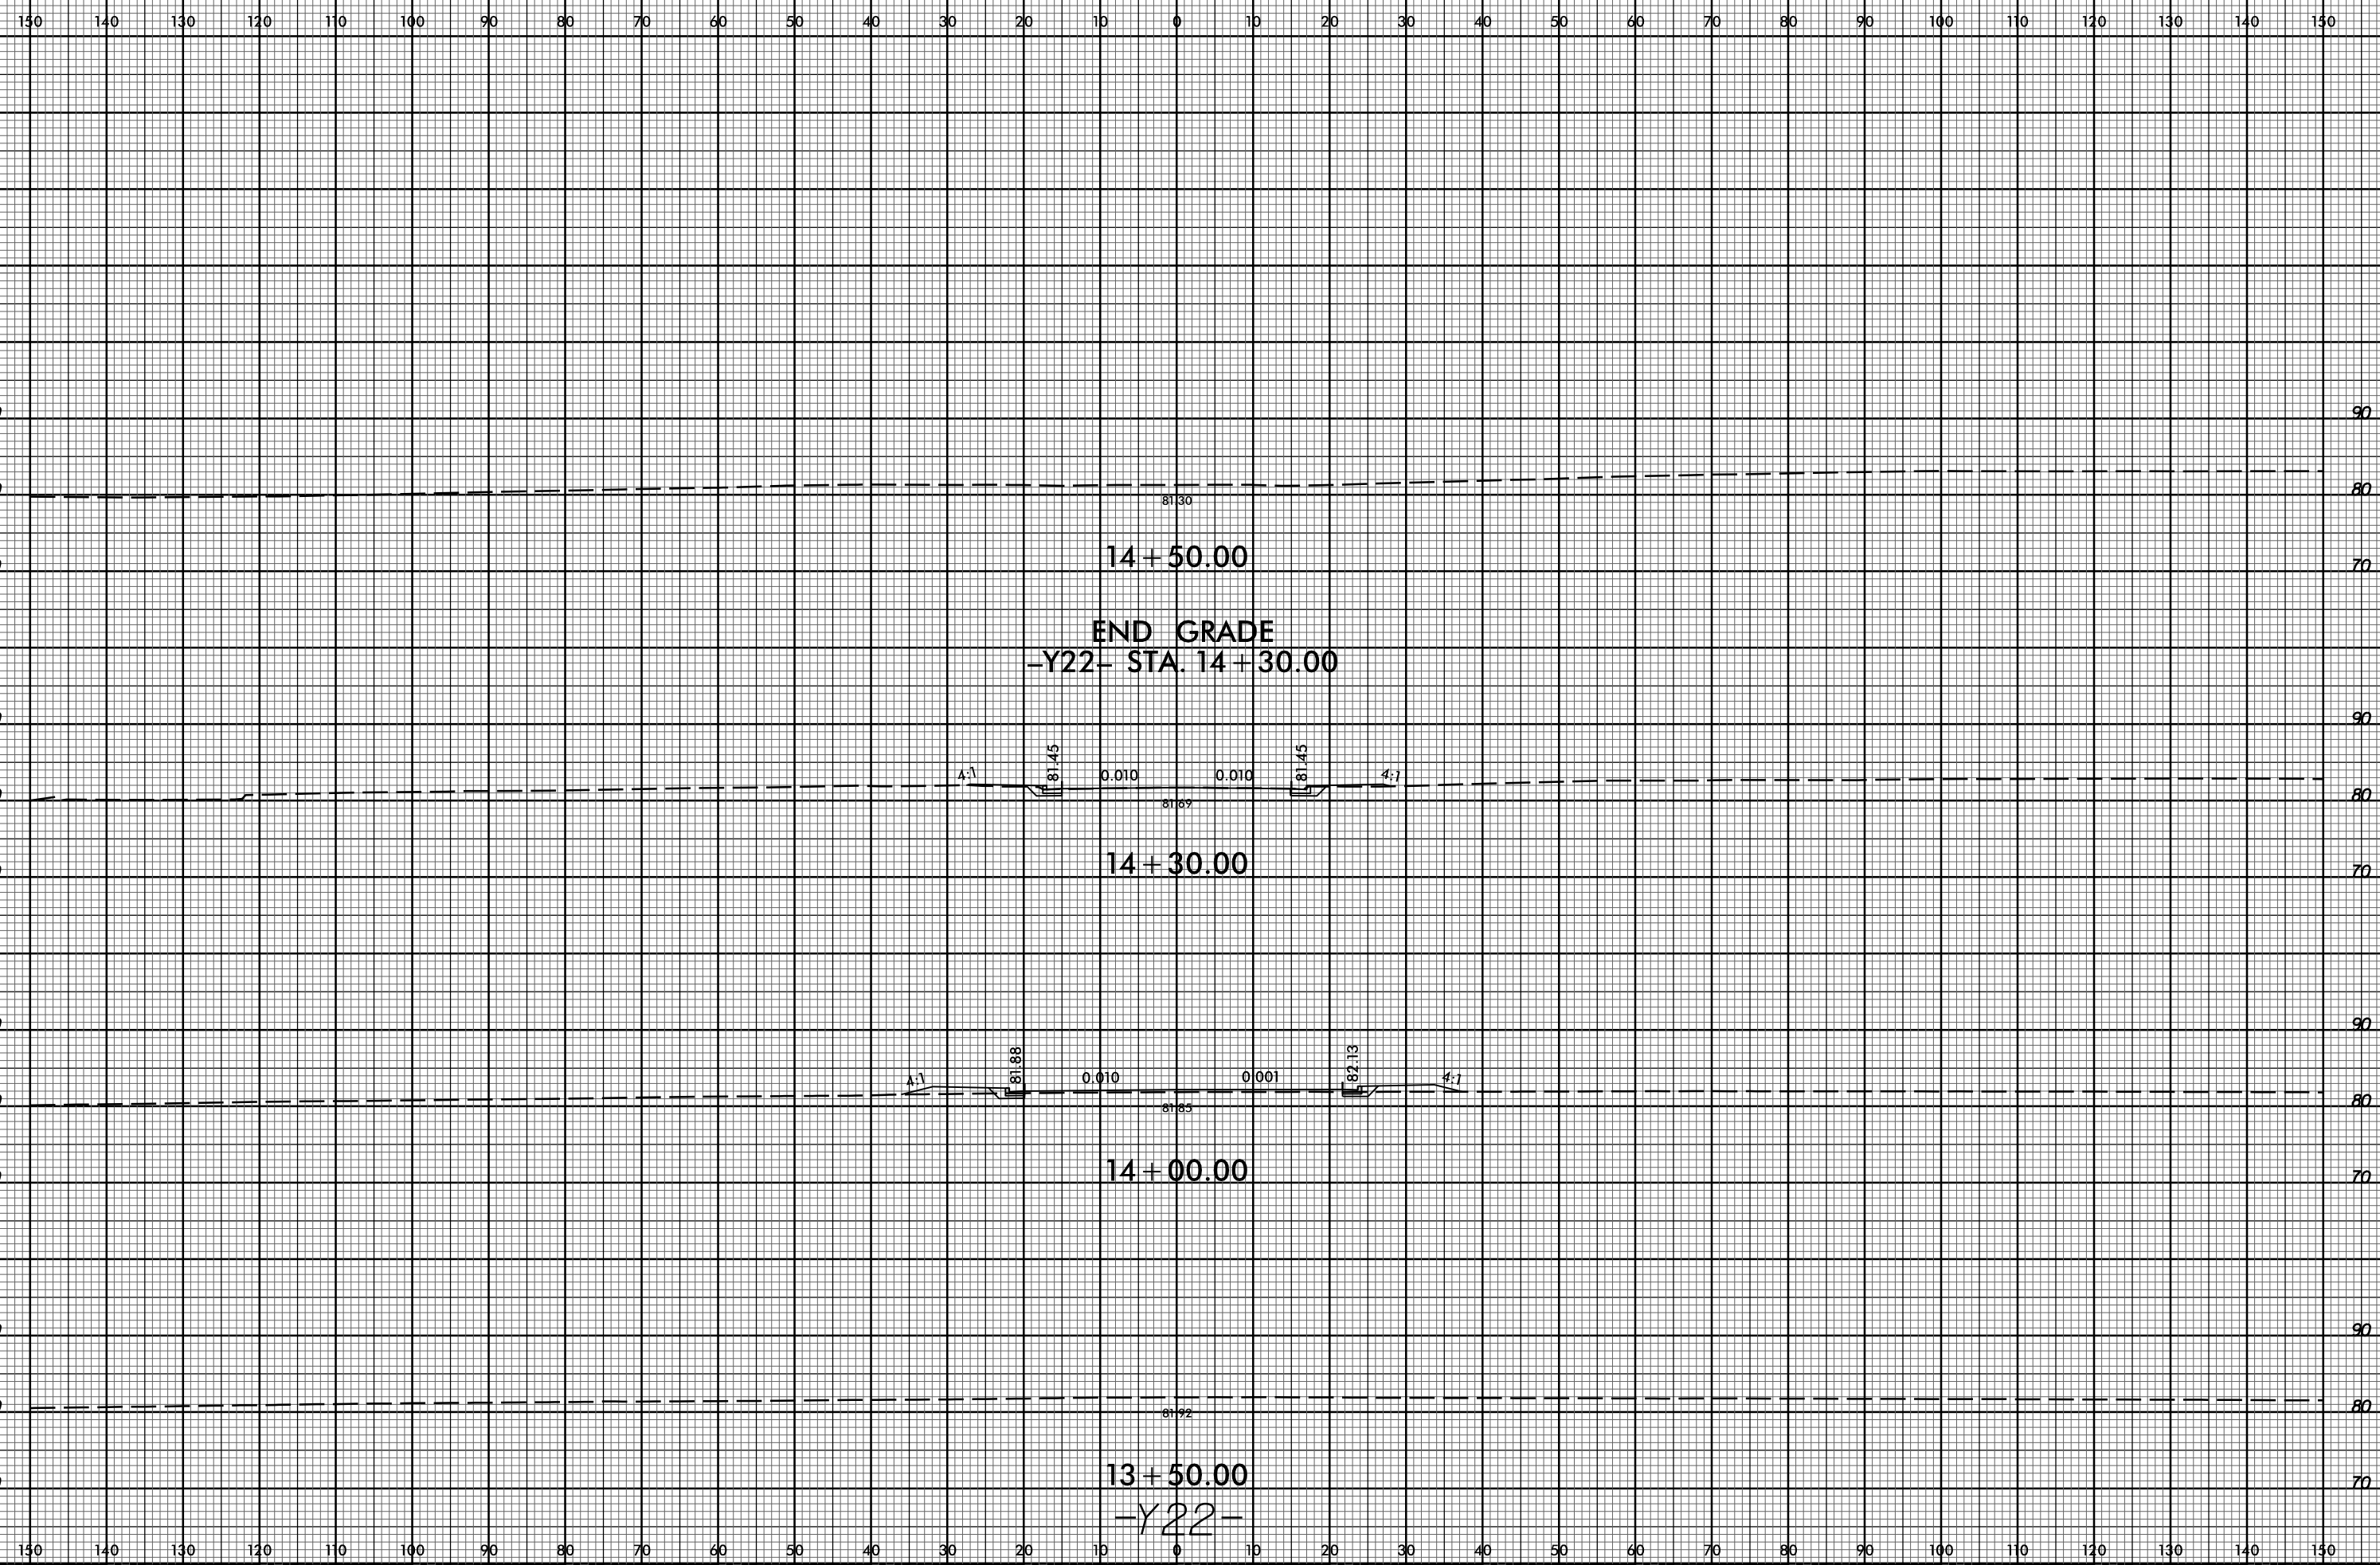

29-APR-2020 11:35 M:\2016\22601889 NCDOT R-5020B US 701 Widening\Roadway\CorridorModeling\R-5020B.Rdy.cm.xpl.Y22.dgn