


8/23/99

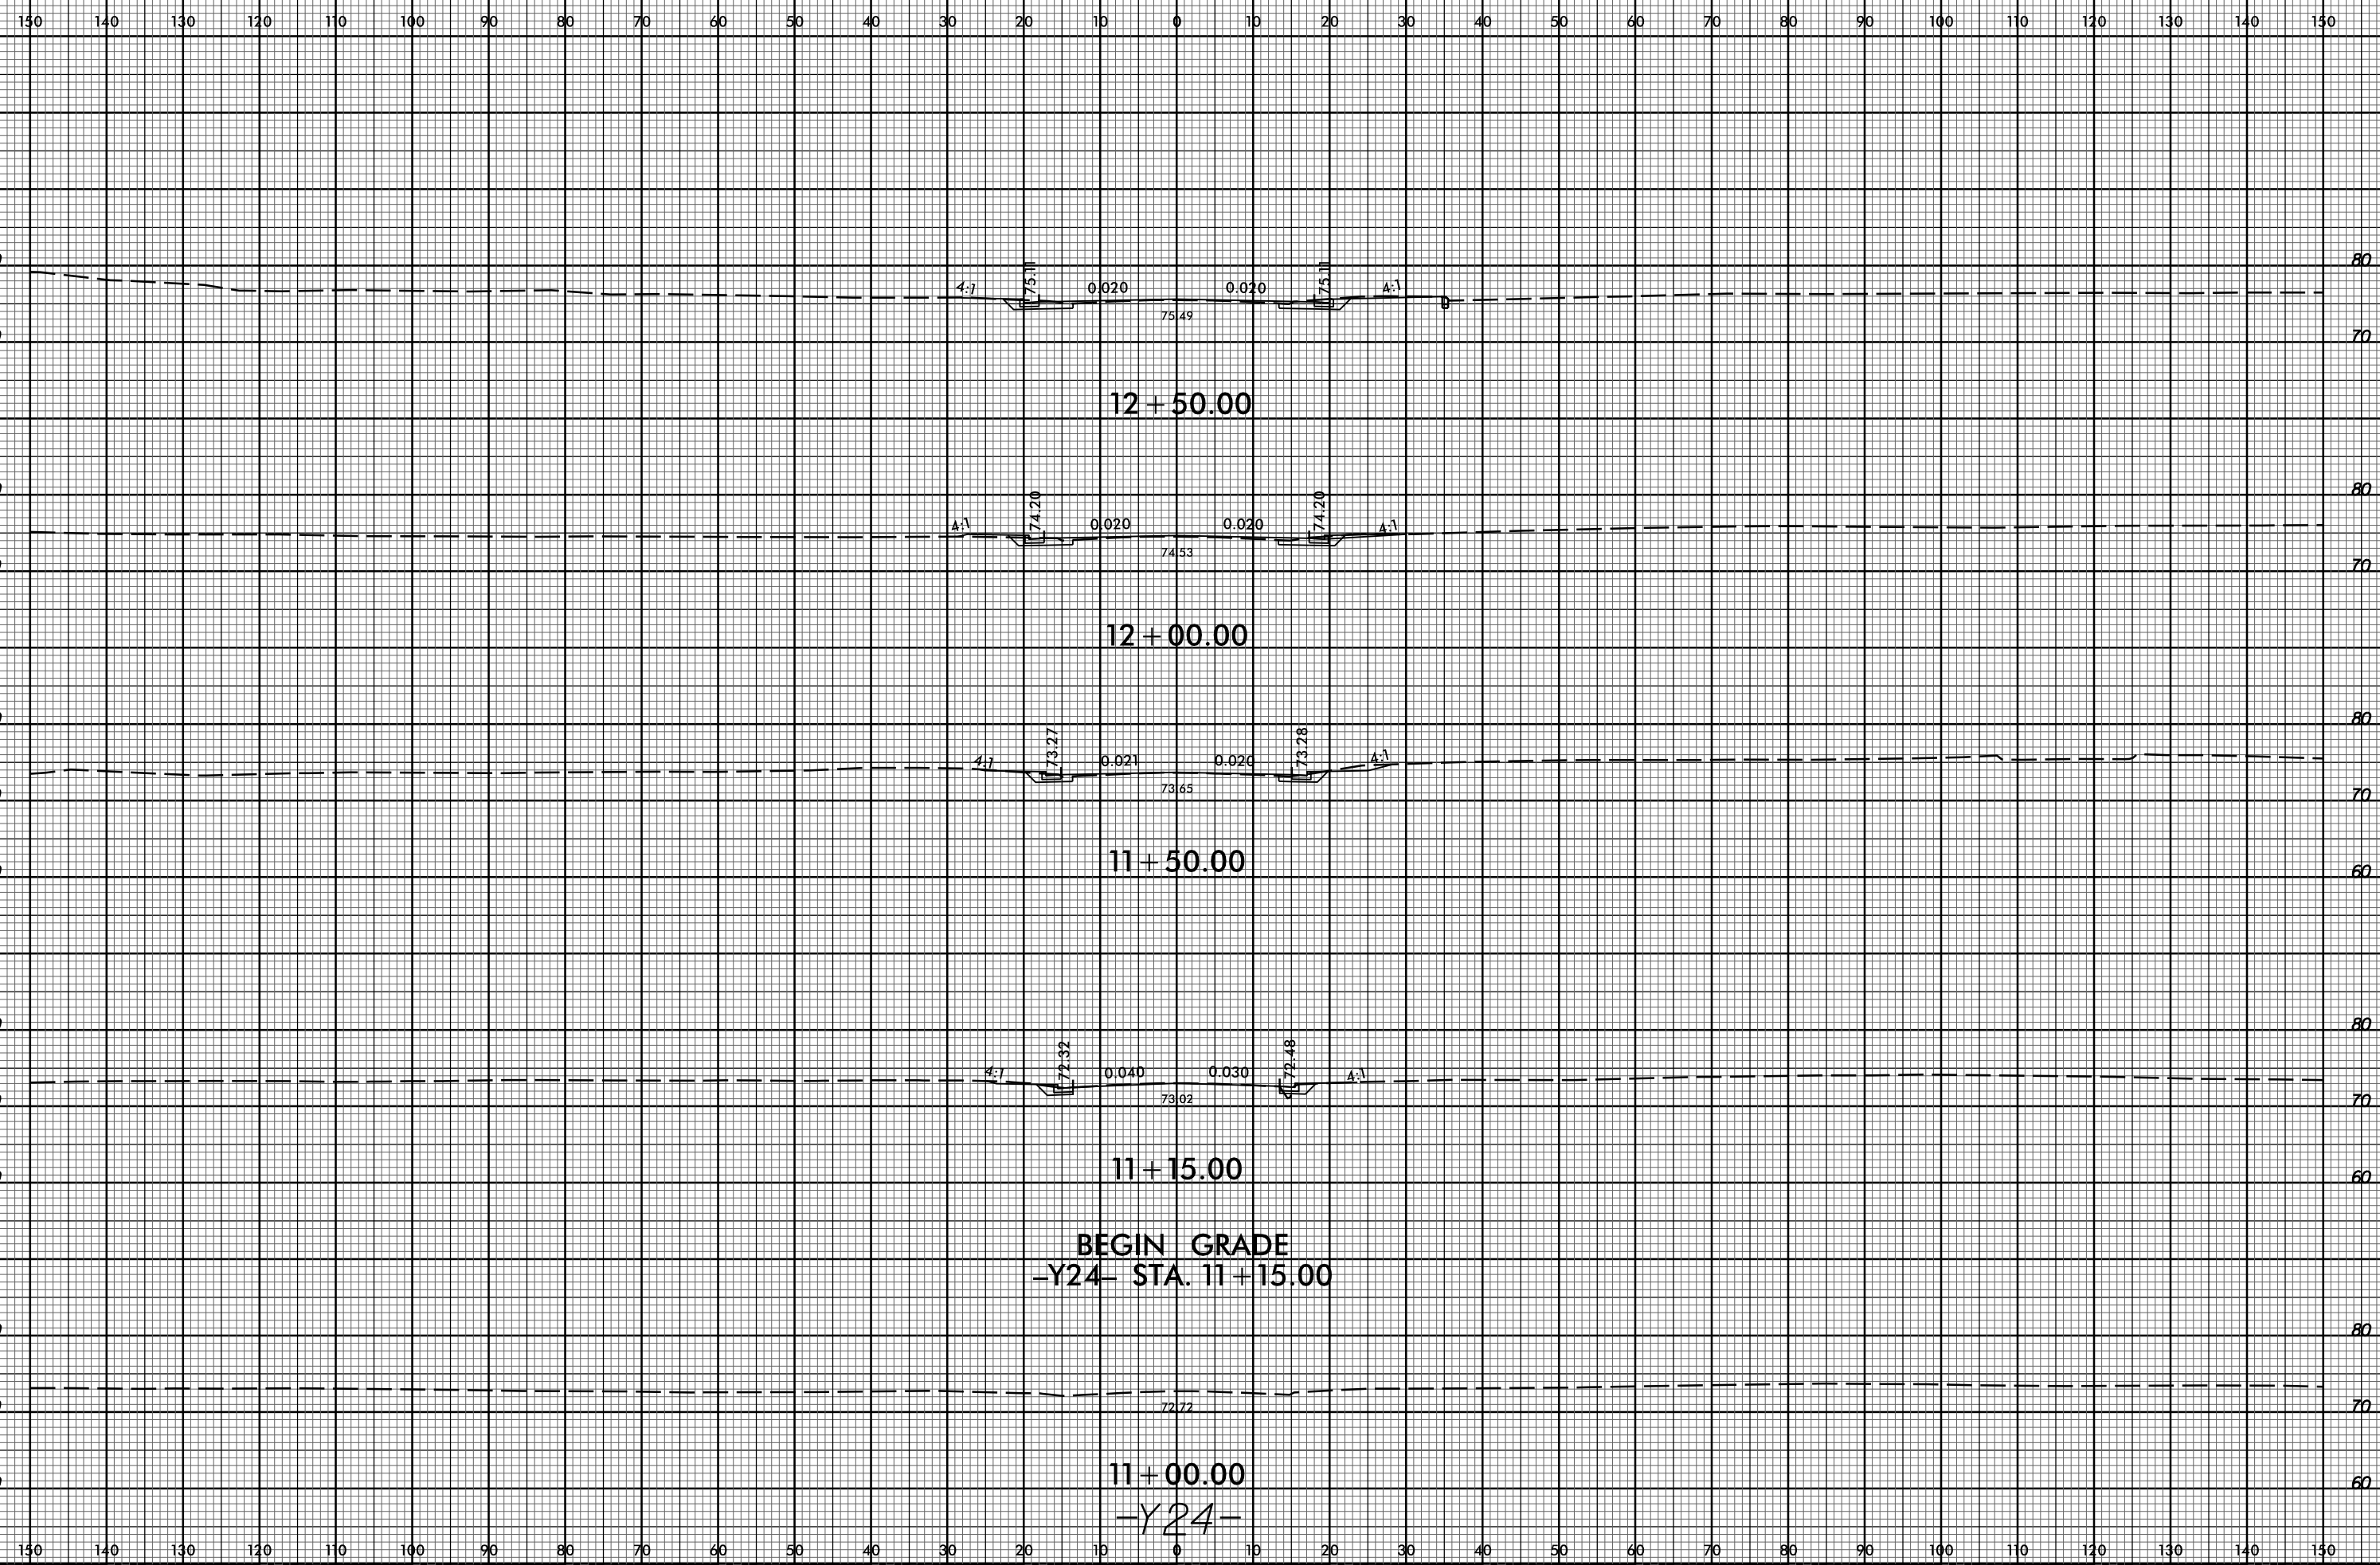

BEGIN GRADE
-Y24- STA. 11+15.00

29-APR-2020 11:35
M:\2016\22601889 NCDOT R-5020B US 701 Widening\Roadway\CorridorModeling\R-5020B.Rdy.cm.xpl.Y24.dgn
\$\$\$\$\$USFRNAME\$\$\$\$\$