


8/23/99

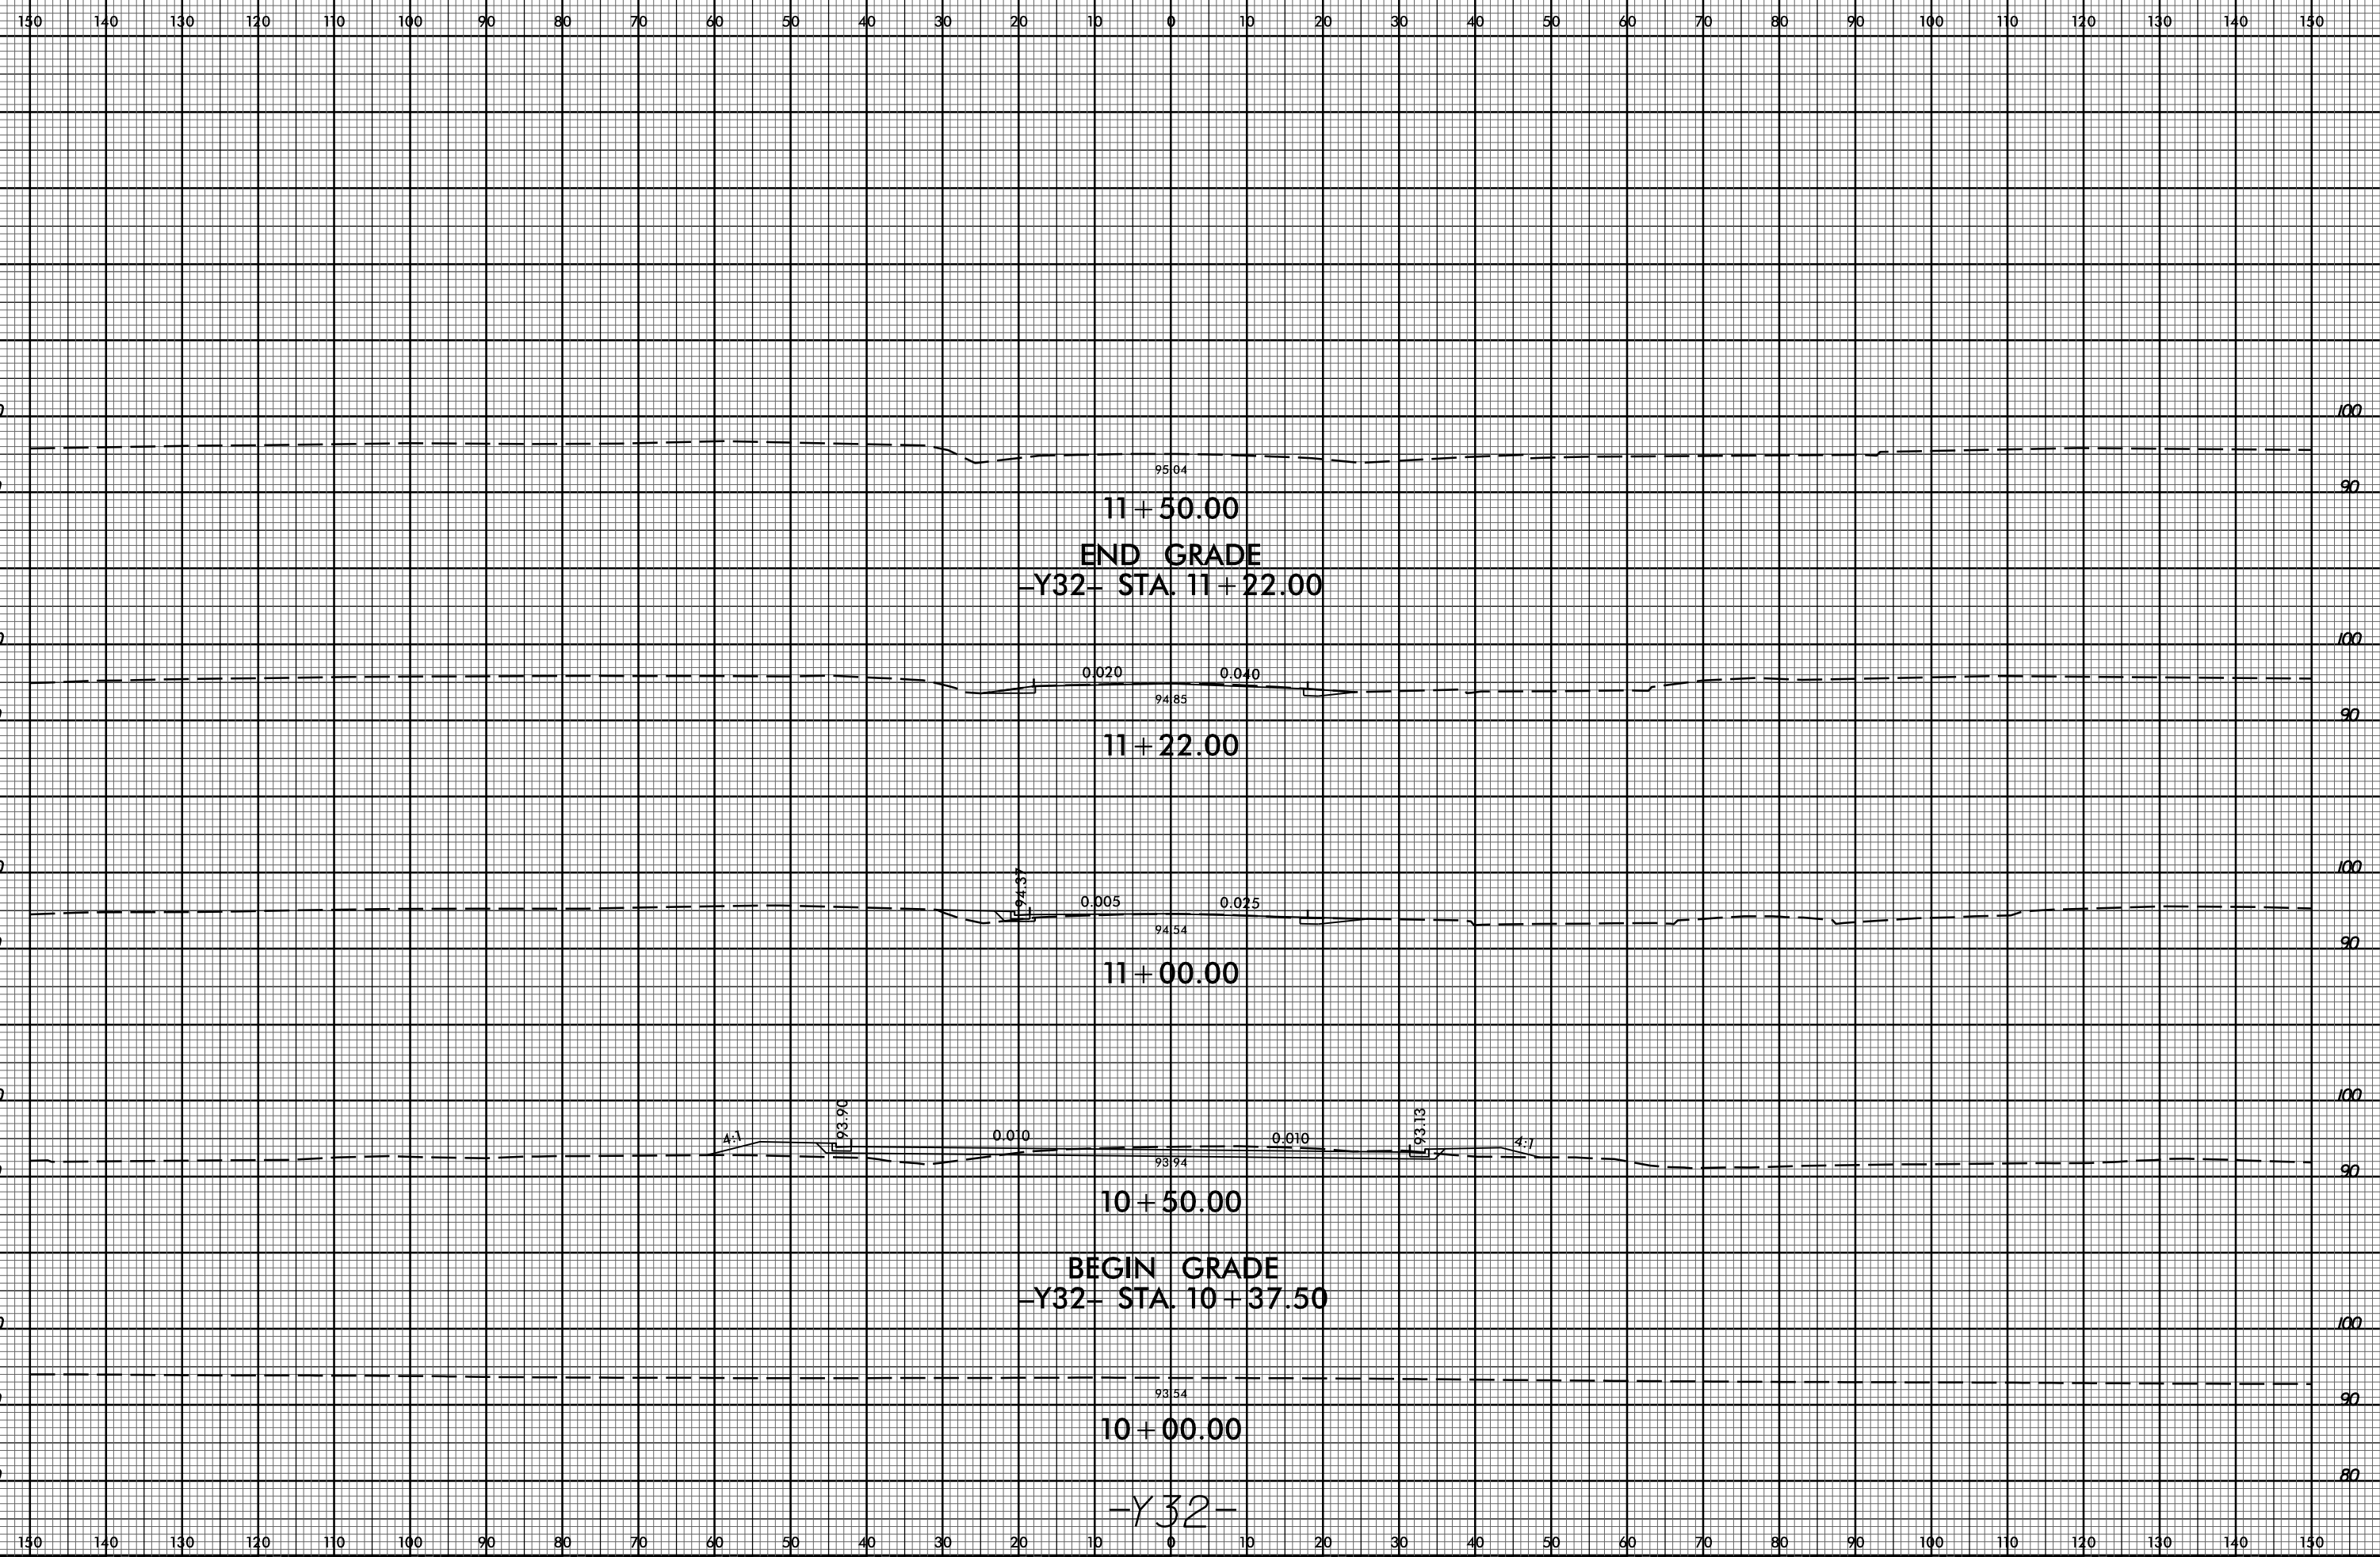

11+50.00
END GRADE
-Y32- STA. 11+22.00

11+22.00

11+00.00

10+50.00
BEGIN GRADE
-Y32- STA. 10+37.50

10+00.00

-Y32-

29-APR-2020 11:35
M:\2016\221601889 NCDOT R-5020B US 701 Widening\Roadway\CorridorModeling\R-5020B.Rdy.cm.xpl.Y32.dgn
\$\$\$\$\$USERNAME\$\$\$\$\$