


8/23/99



PROJ. REFERENCE NO.  
R-5020B

SHEET NO.  
X-91

150 140 130 120 110 100 90 80 70 60 50 40 30 20 10 0 10 20 30 40 50 60 70 80 90 100 110 120 130 140 150

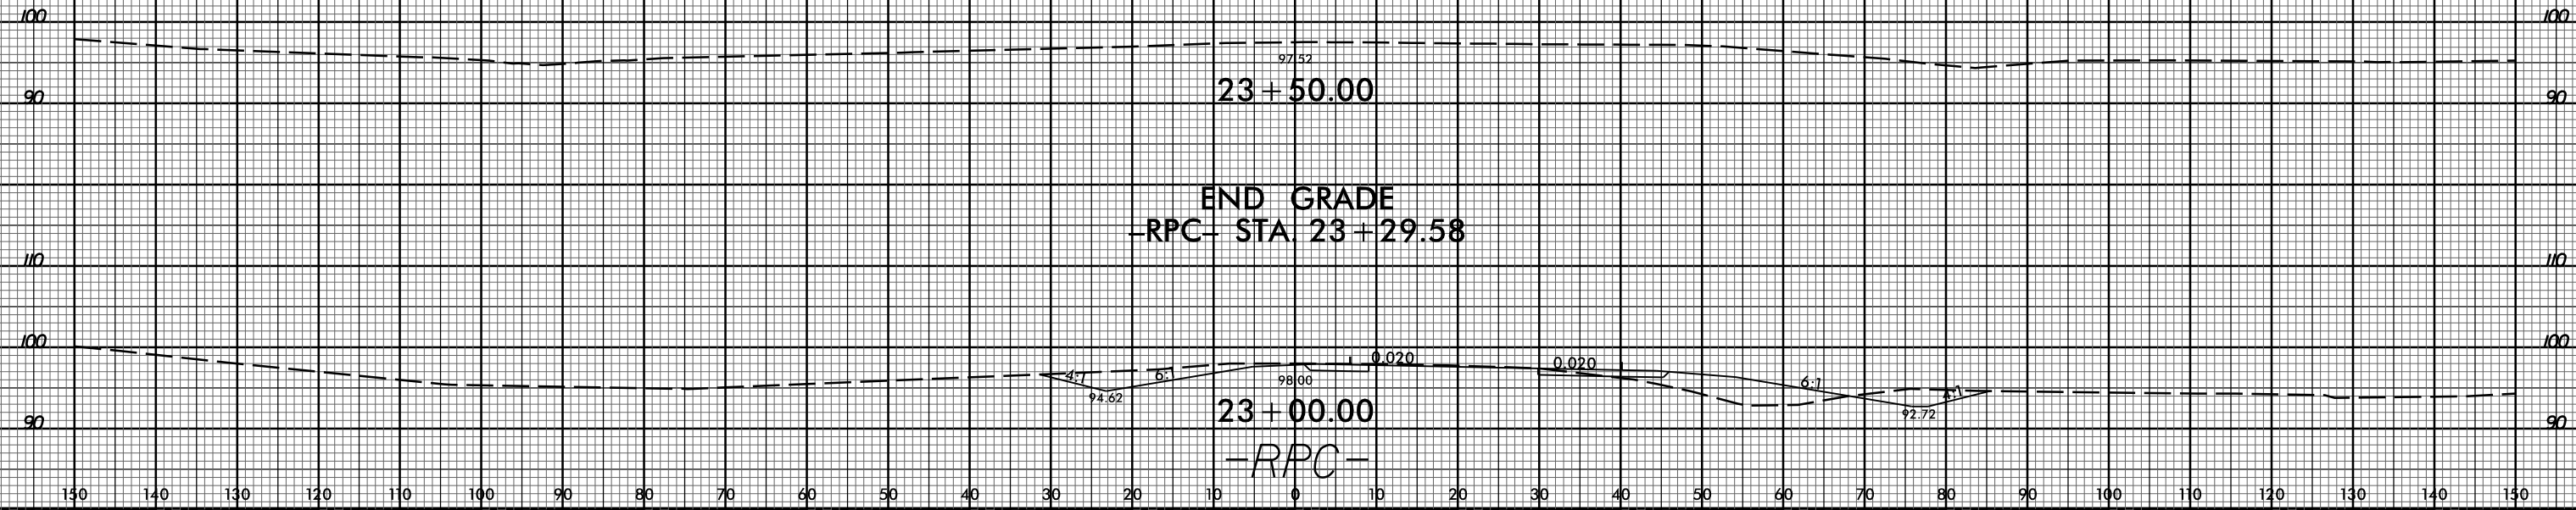

29-APR-2020 14:35  
M:\2016\221601689 NCDOT R-5020B US 701 Widening\Roadway\CorridorModeling\R-5020B.Rdy.cm.xpl.RPC.dgn  
\$\$\$\$\$USERNAME\$\$\$\$\$