
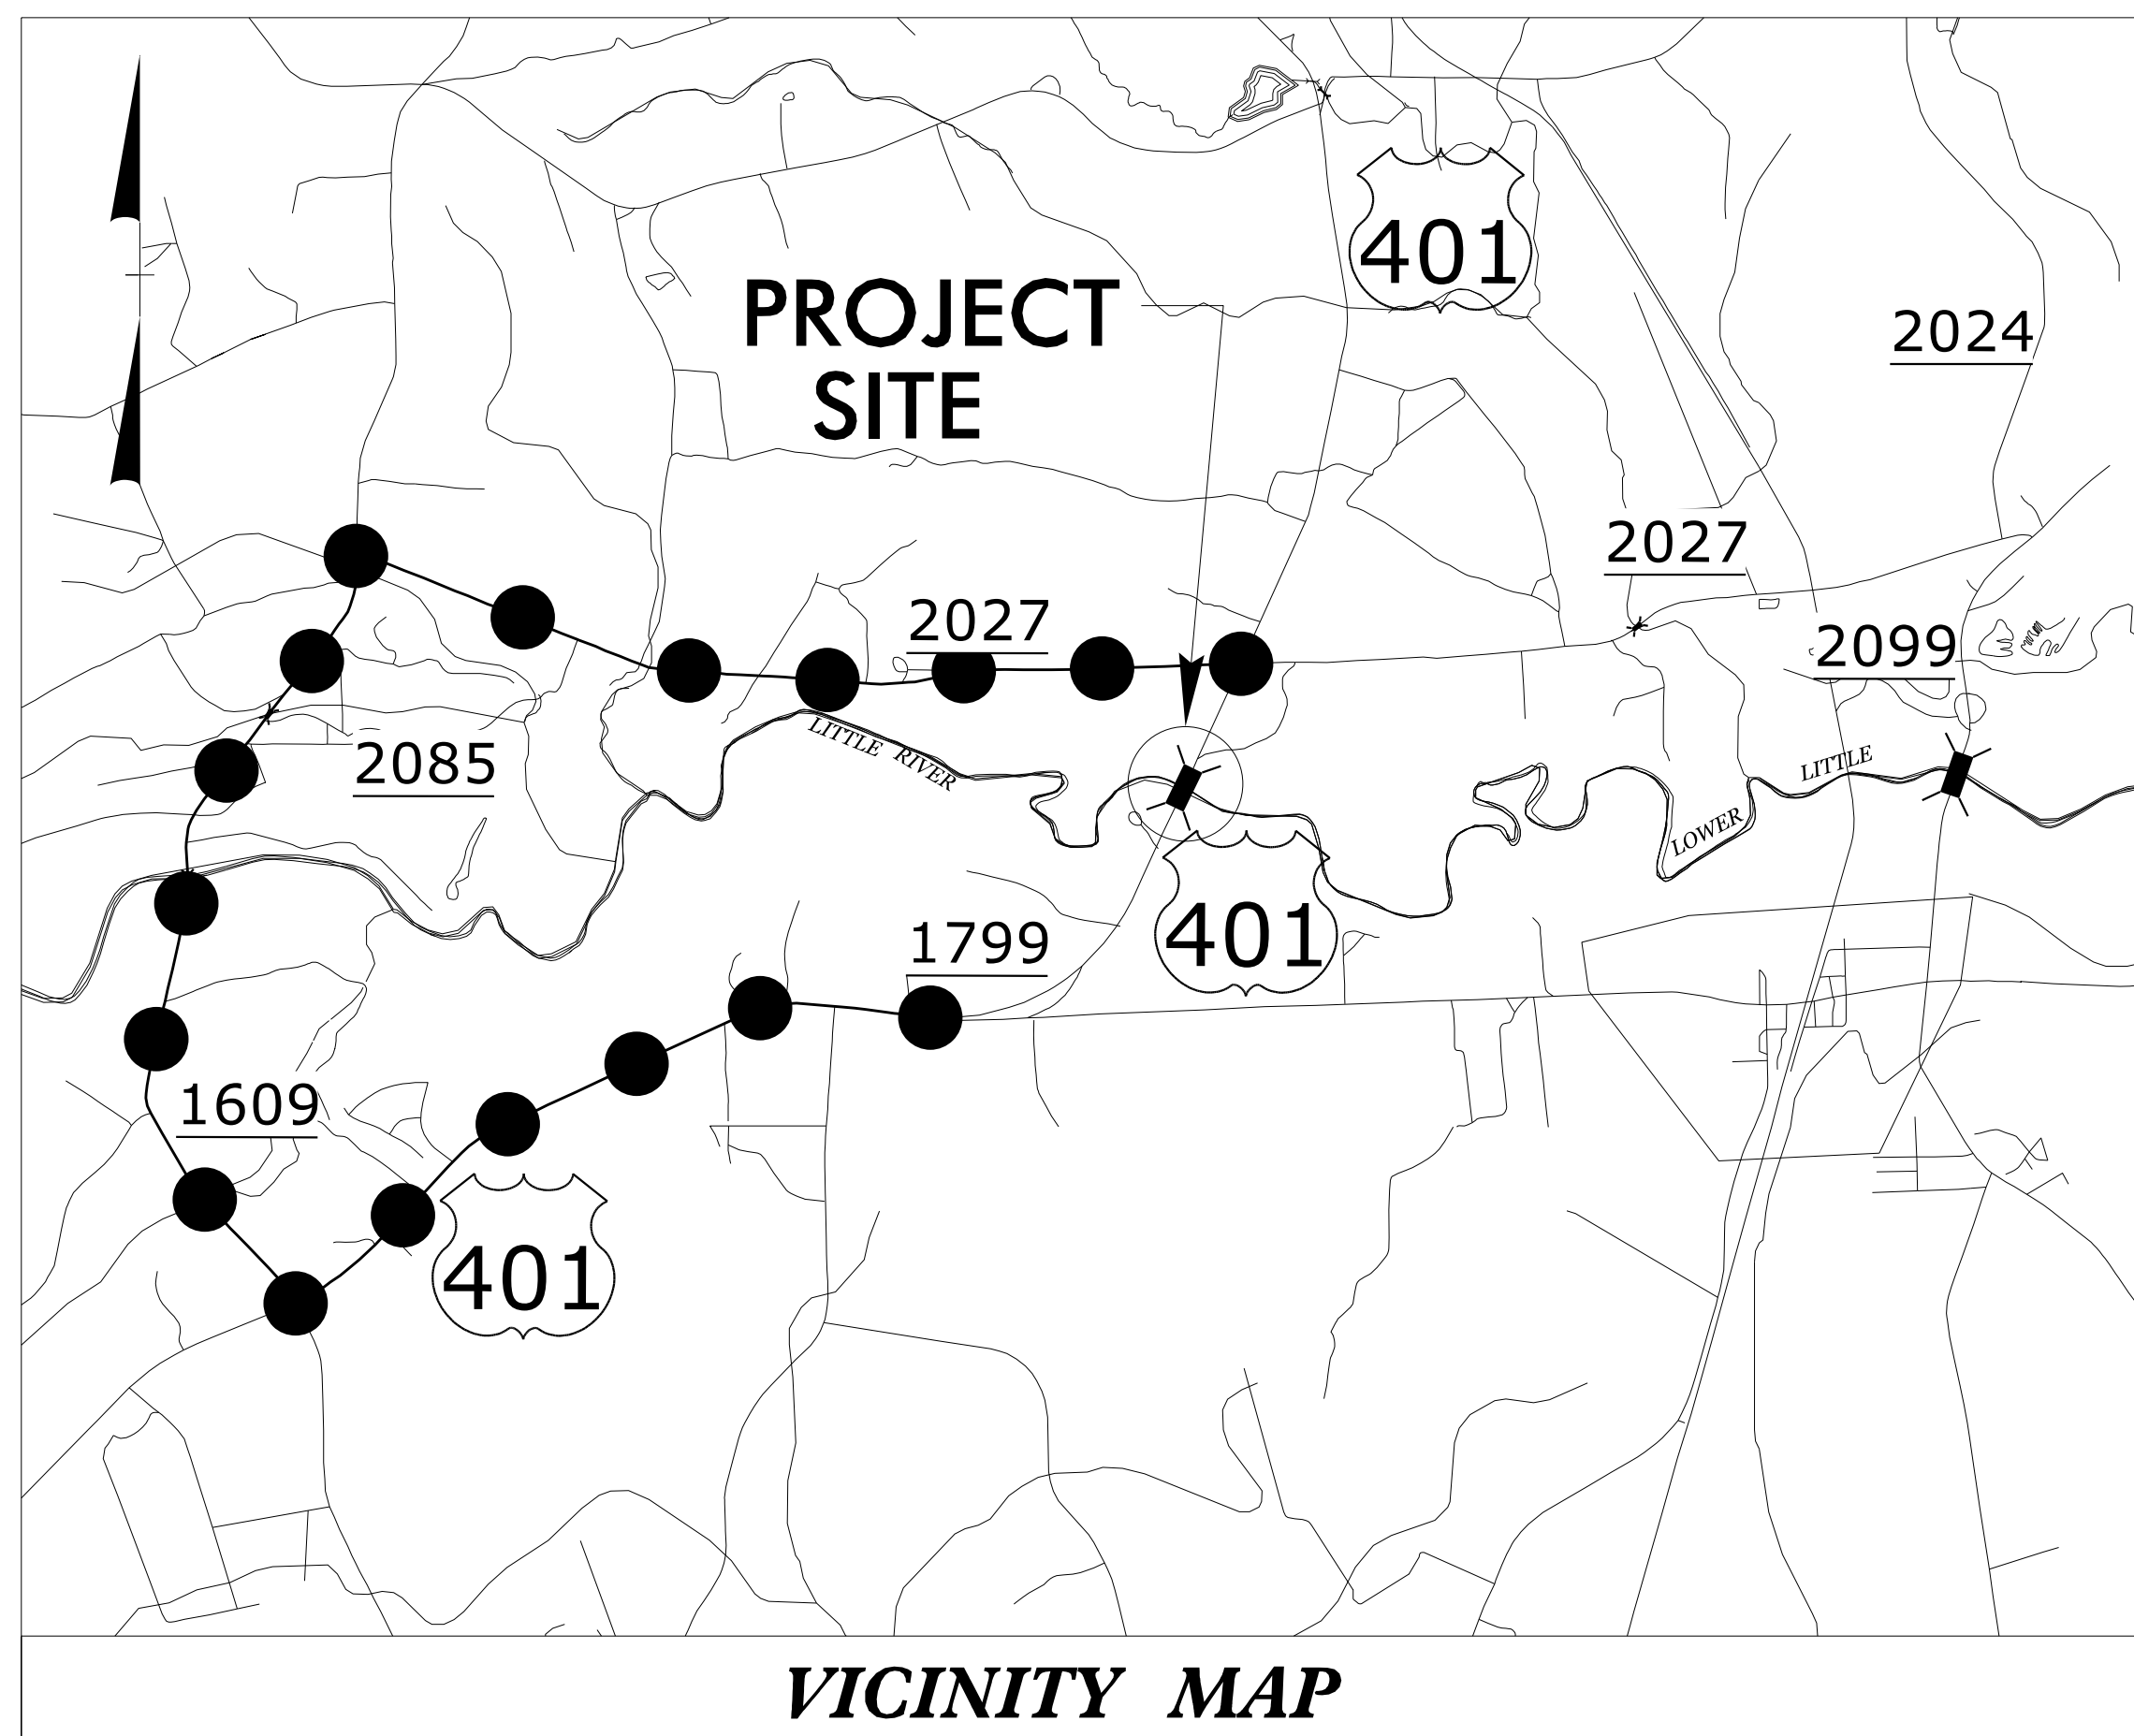


STATE OF NORTH CAROLINA  
DIVISION OF HIGHWAYS

**TRANSPORTATION MANAGEMENT PLAN**

**CUMBERLAND COUNTY**

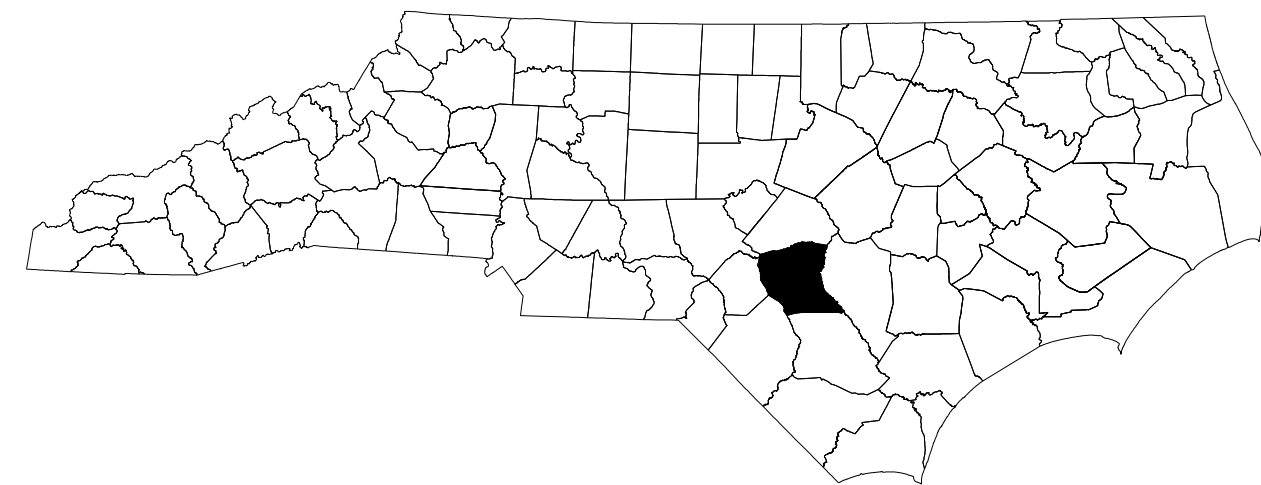

**LOCATION: BRIDGE NO. 60 OVER LOWER  
LITTLE RIVER ON US 401**


●—●—● OFFSITE DETOUR ROUTE

**INDEX OF SHEETS**

SHEET NO.	TITLE
TMP-1	TITLE SHEET, VICINITY MAP, AND INDEX OF SHEETS
TMP-1A	LIST OF APPLICABLE ROADWAY STANDARD DRAWINGS AND LEGEND
TMP-1B	TRANSPORTATION OPERATIONS PLAN: (MANAGEMENT STRATEGIES, GENERAL NOTES, LOCAL NOTES, AND TEMPORARY TRAFFIC CONTROL PHASING)
TMP-3	OFFSITE DETOUR


SHEET NO.  
TMP-1

3/19/2020  
M:\2018\251801945\3 B-5703\TrafficControl\CP\B5703\_TC\_TMP\_01.dgn  
User: bryan.hough

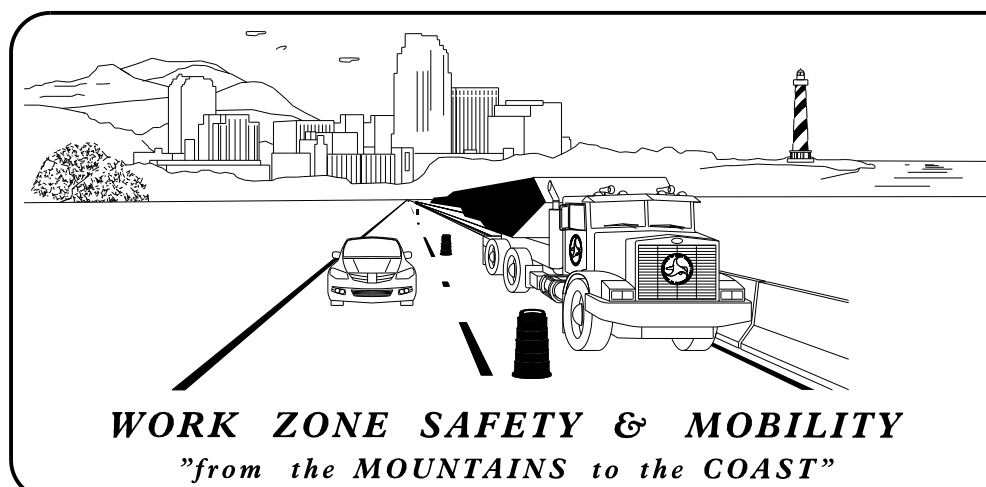

**N.C.D.O.T. WORK ZONE TRAFFIC CONTROL**  
1561 MAIL SERVICE CENTER (MSC) RALEIGH, NC 27699-1561  
750 N. GREENFIELD PARKWAY, GARNER, NC 27529 (DELIVERY)  
PHONE: (919) 773-2800 FAX: (919) 771-2745

J.E. HUMMER, PHD, PE STATE TRAFFIC MANAGEMENT ENGINEER  
STEVE KITE, P.E. TRAFFIC CONTROL PROJECT ENGINEER  
SPENCER JENNINGS TRAFFIC CONTROL PROJECT DESIGN ENGINEER  
WILLIAM DEBREW TRAFFIC CONTROL DESIGN ENGINEER

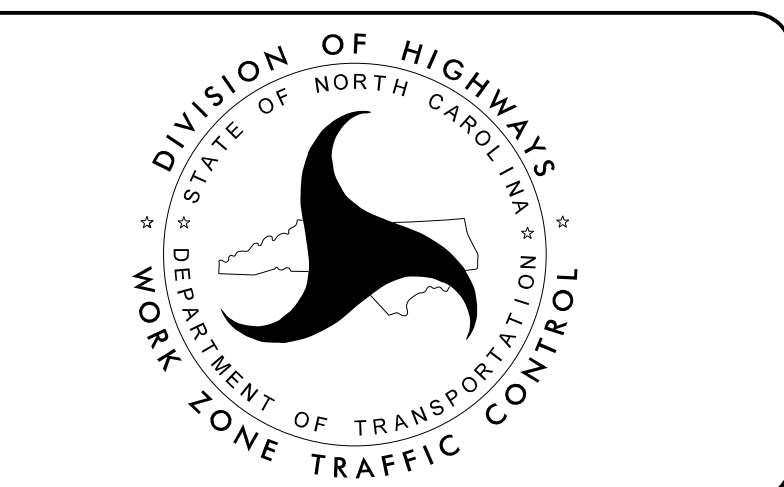

**KCI** ASSOCIATES OF N.C.  
CIVIL ENGINEERS  
ENVIRONMENTAL - CEI  
LAND SURVEYING  
SUBSURFACE UTILITY ENGINEERING  
4505 FALLS OF NEUSE ROAD  
SUITE 400  
RALEIGH, NORTH CAROLINA 27609  
(919) 783-9214  
WWW.KCI.COM

**DOCUMENT NOT CONSIDERED FINAL  
UNLESS ALL SIGNATURES COMPLETED**

APPROVED: \_\_\_\_\_  
DATE: 5/18/2021

DocuSigned by:  
**SEAN HOUGH**  
308761E1EF9344E...

**TIP PROJECT: B-5703**