
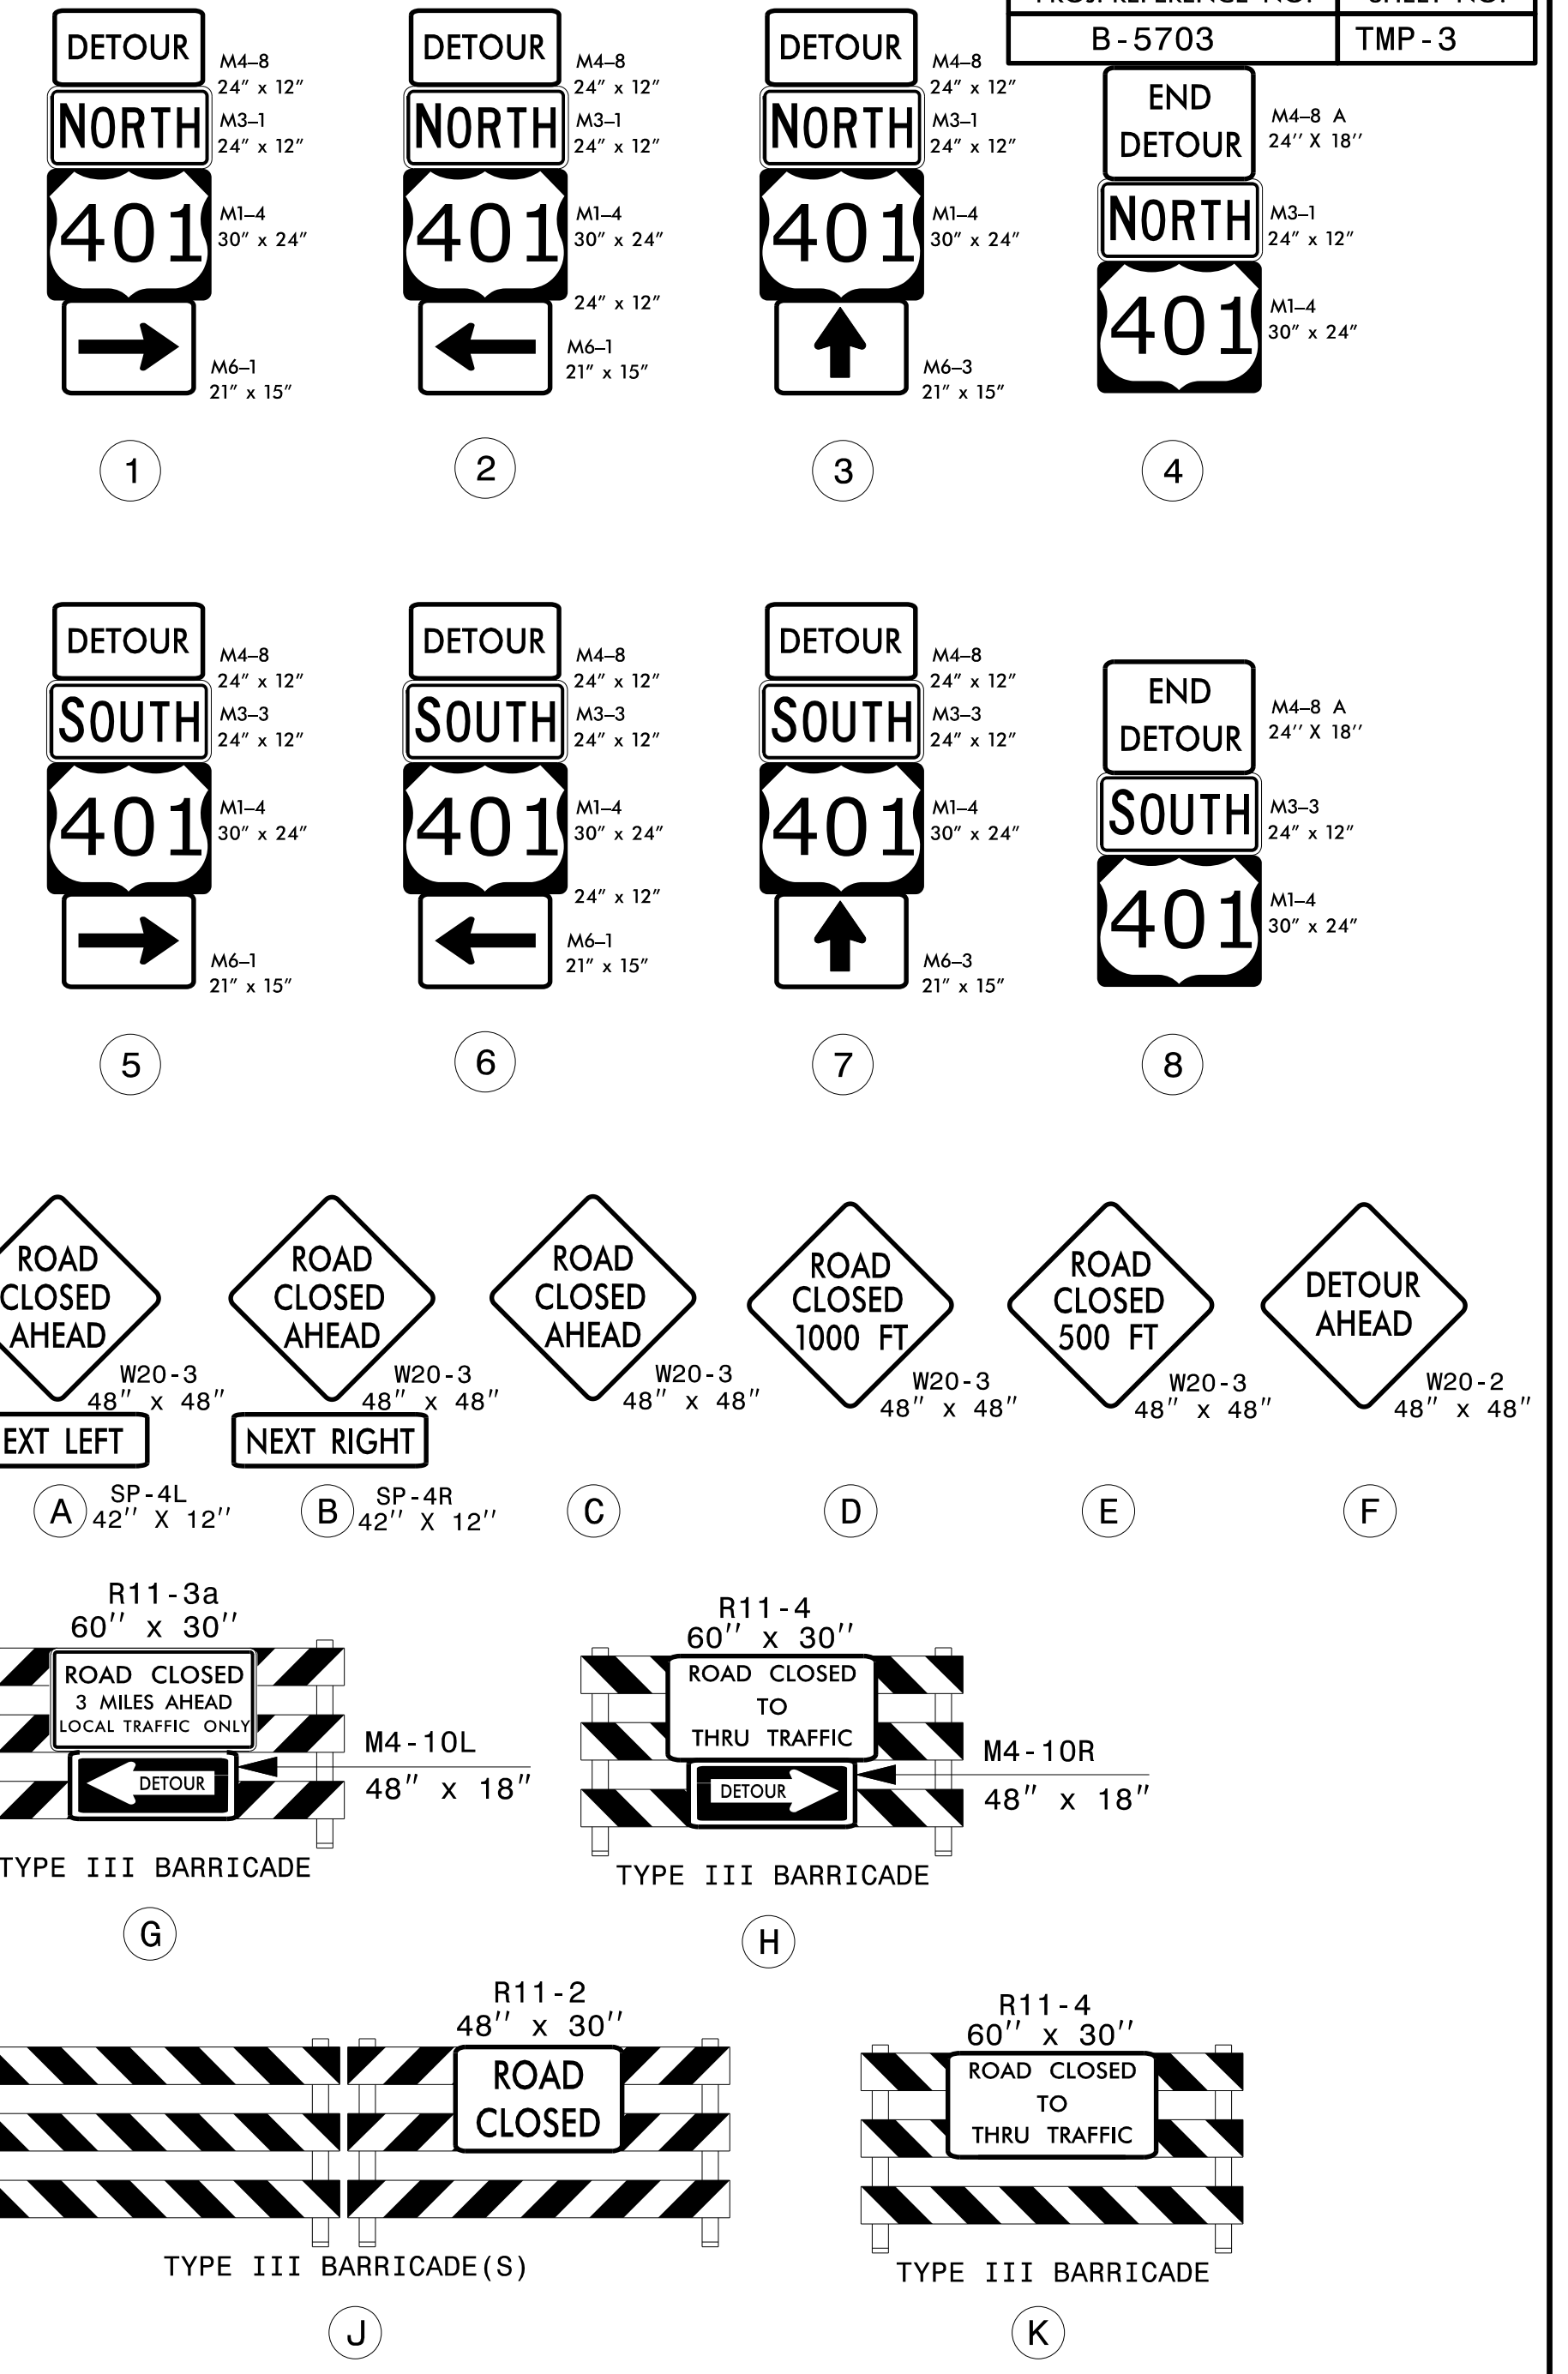


INSET A

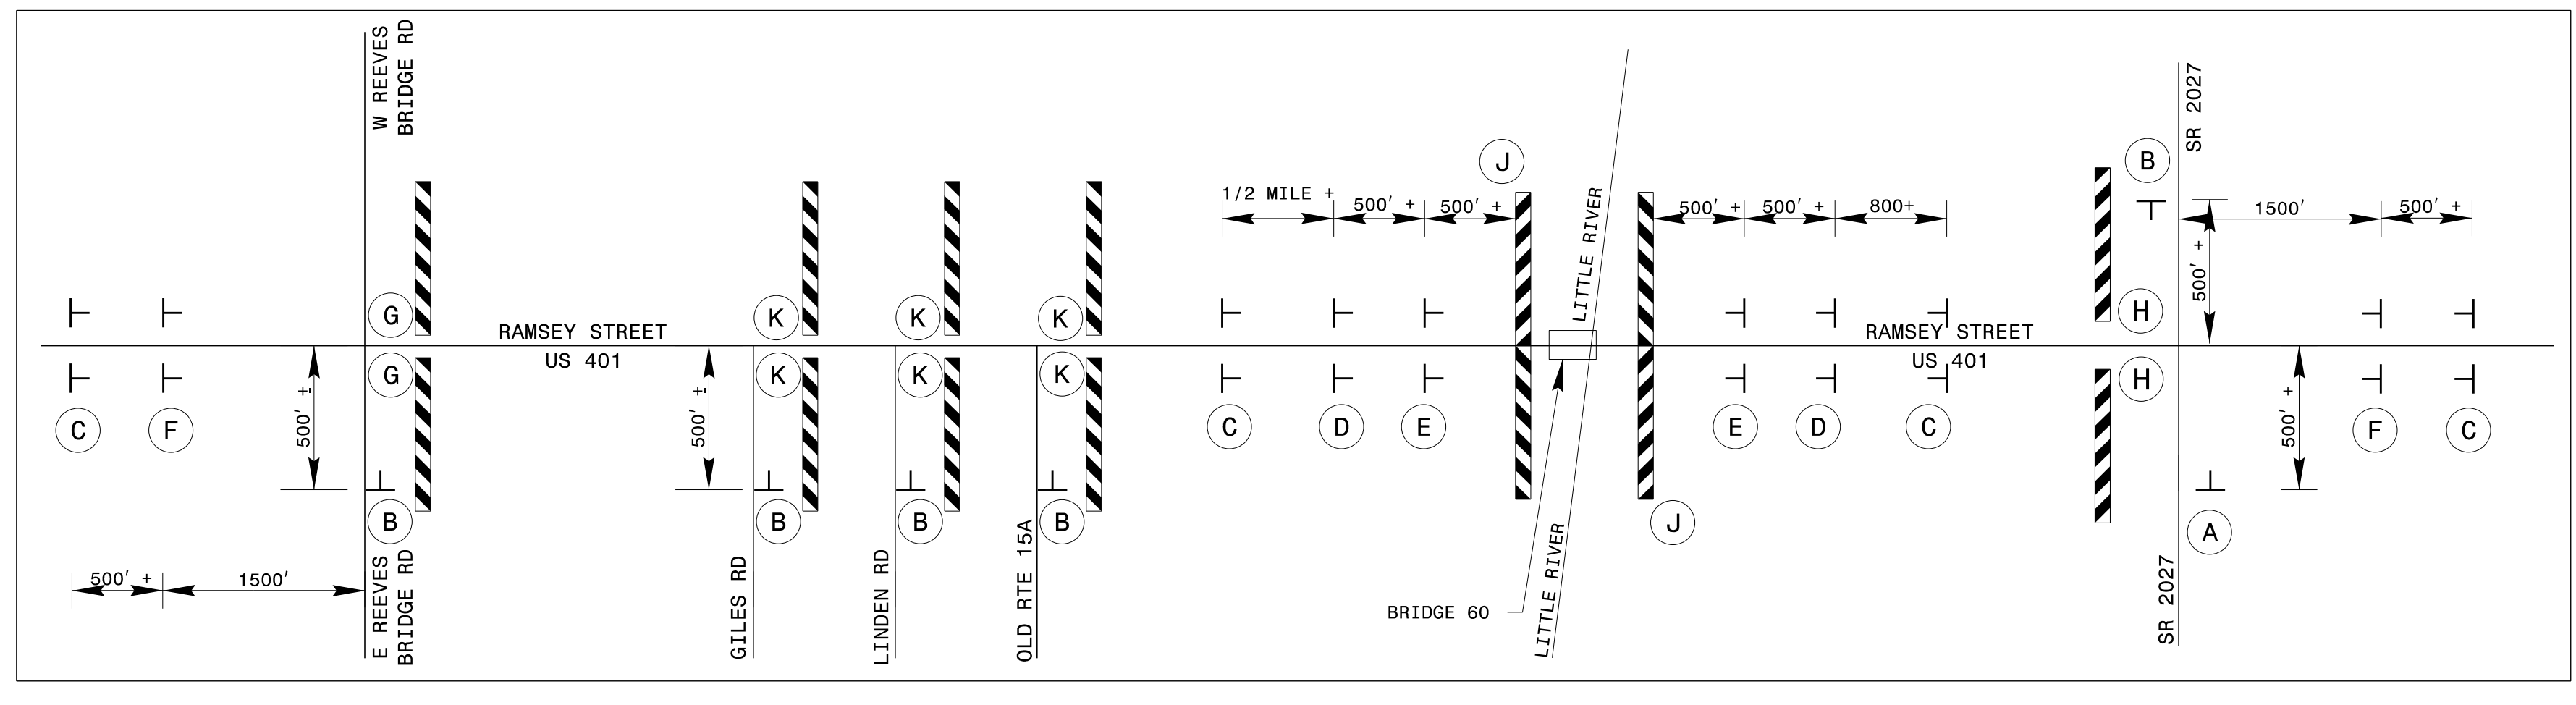


- NOTES:
- REFER TO ROADWAY STANDARD DRAWING 1101.03, SHEET 1 OF 9 FOR APPLICABLE NOTES.
 - ALL SIGN SPACING DIMENSIONS ARE APPROXIMATE. FIELD ADJUST AS NECESSARY OR AS DIRECTED BY THE ENGINEER.
 - ALL DETOUR SIGN LOCATIONS ARE APPROXIMATE.

KCI Engineers • Planners • Scientists • Construction Managers
 4505 Falls of Neuse Road, Suite 400
 Raleigh, NC 27609-6270
 Phone (919) 783-9214 • Fax (919) 783-9266

APPROVED: _____
 DATE: 5/18/2021

DocuSigned by:
 Bryan E. Hough
 298761E5FE93446...

PROFESSIONAL SEAL
 036853
 BRYAN E. HOUGH
 ENGINEER
 NORTH CAROLINA

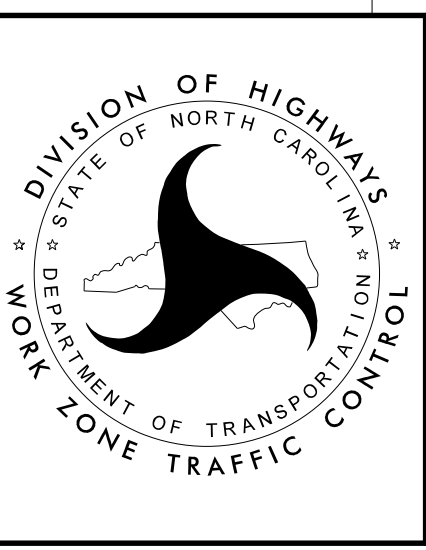

OFFSITE DETOUR ROUTE

3/19/2020
 M:\2018\251801945\3 B-5703\TrafficControl\CP\B5703_TC_TMP_03.dgn
 User: bryan.hough

**DOCUMENT NOT CONSIDERED FINAL
 UNLESS ALL SIGNATURES COMPLETED**