

09.08/99

TIP PROJECT: B-5703



STATE OF NORTH CAROLINA  
DIVISION OF HIGHWAYS

T.I.P. NO.	SHEET NO.
B-5703	UO-1

NOTE:  
ALL UTILITY WORK SHOWN ON THIS SHEET WILL BE DONE BY OTHERS.  
NO PAYMENT WILL BE MADE TO THE CONTRACTOR FOR UTILITY WORK SHOWN ON THIS SHEET.

# UTILITIES BY OTHERS PLANS CUMBERLAND COUNTY


LOCATION: REPLACE BRIDGE NO. 60 OVER LOWER LITTLE RIVER ON US 401  
TYPE OF WORK: RELOCATION OF COMMUNICATION LINES

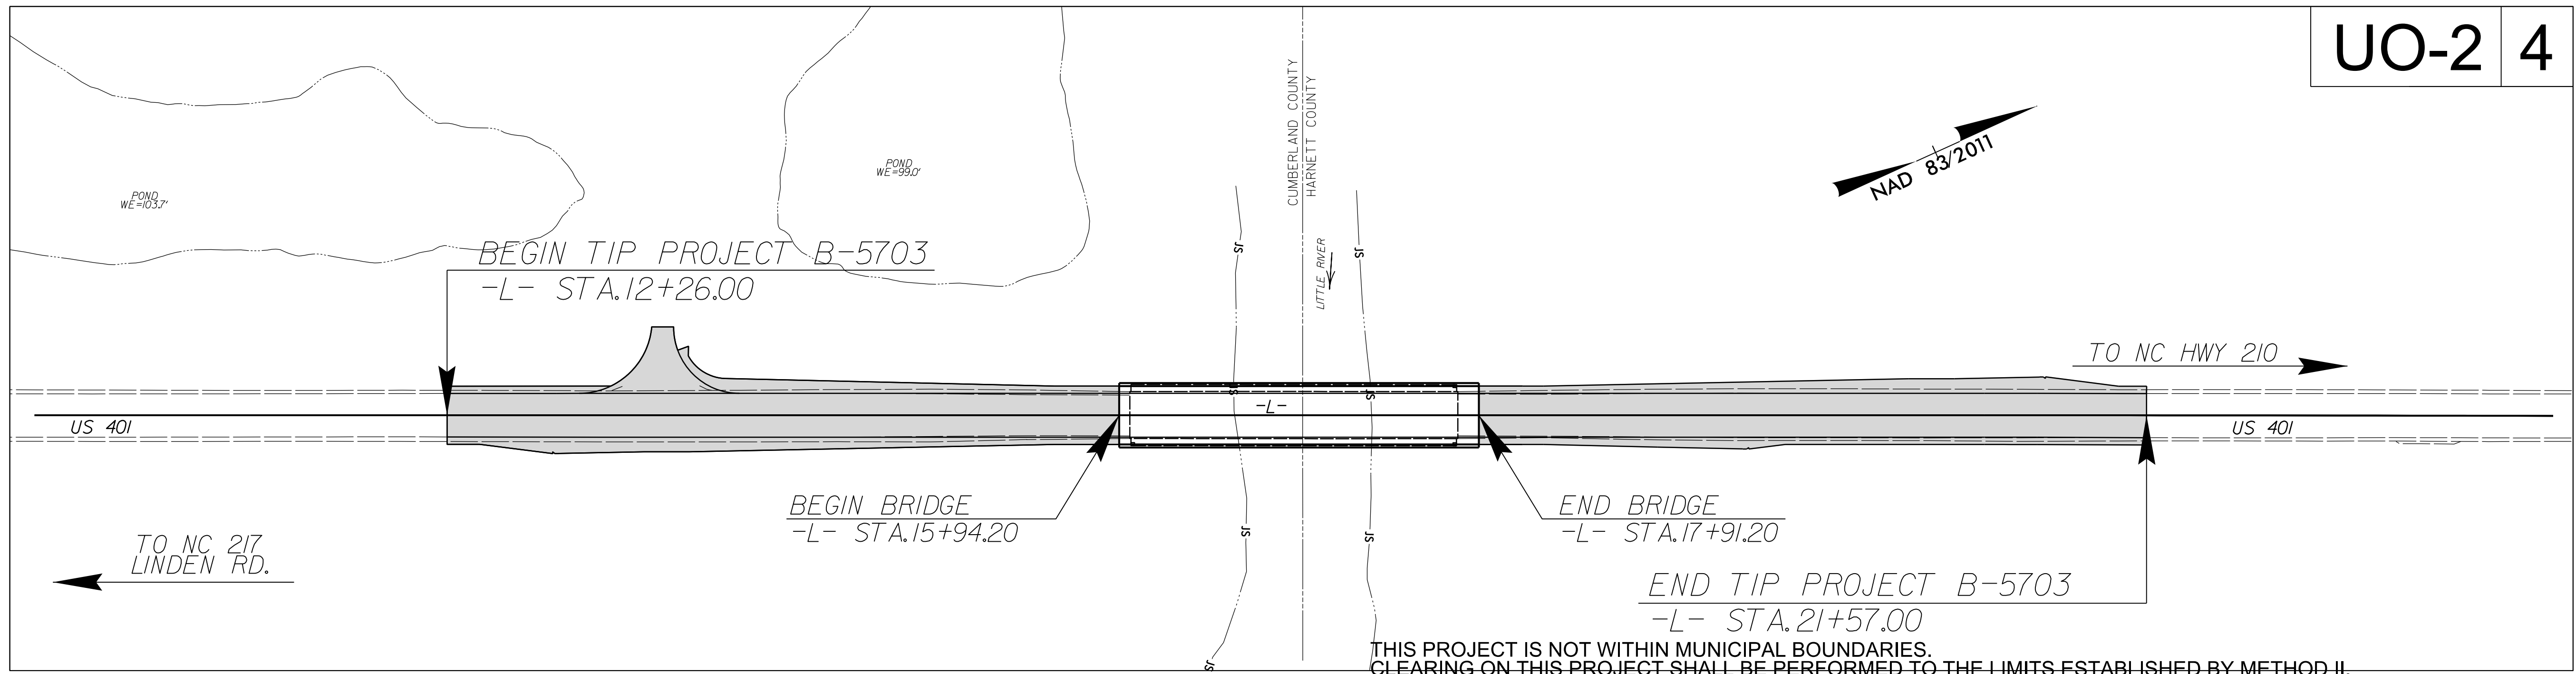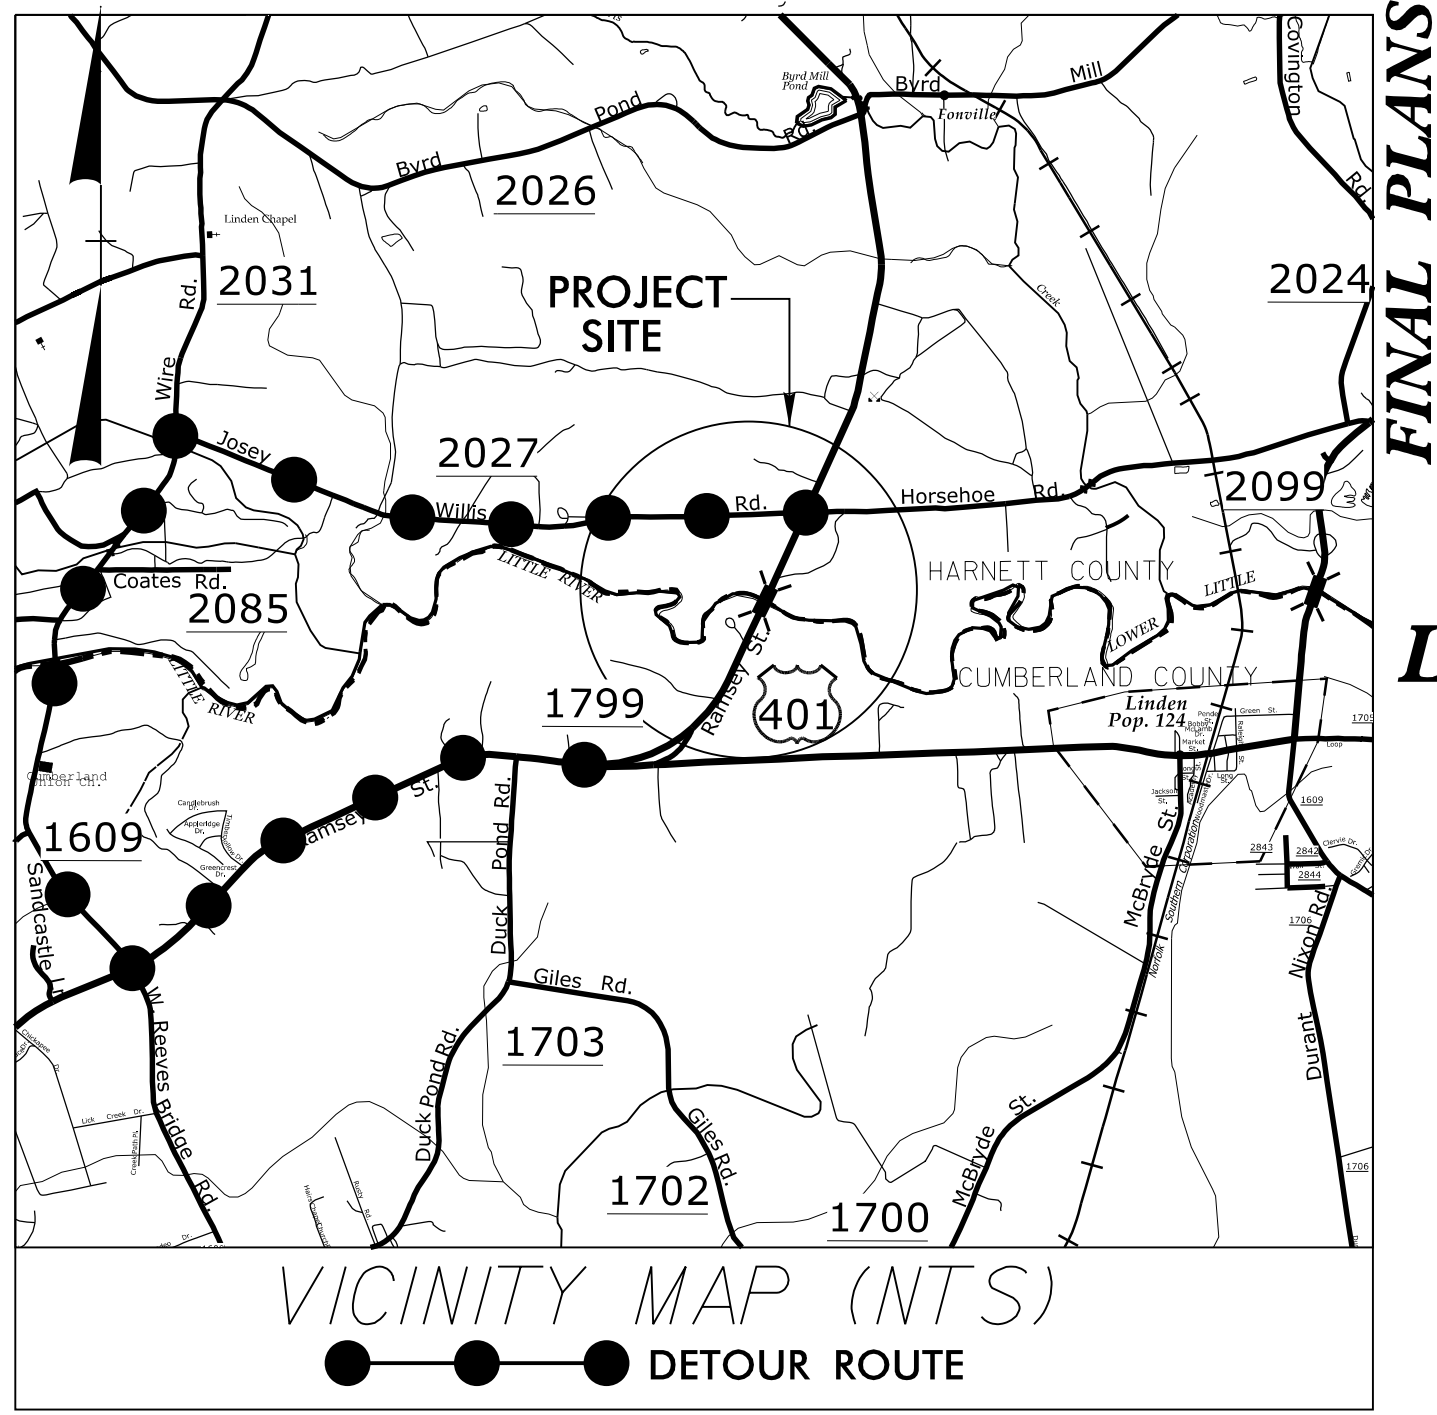

UO-2 4

THIS PROJECT IS NOT WITHIN MUNICIPAL BOUNDARIES.  
CLEARING ON THIS PROJECT SHALL BE PERFORMED TO THE LIMITS ESTABLISHED BY METHOD II.

### GRAPHIC SCALES

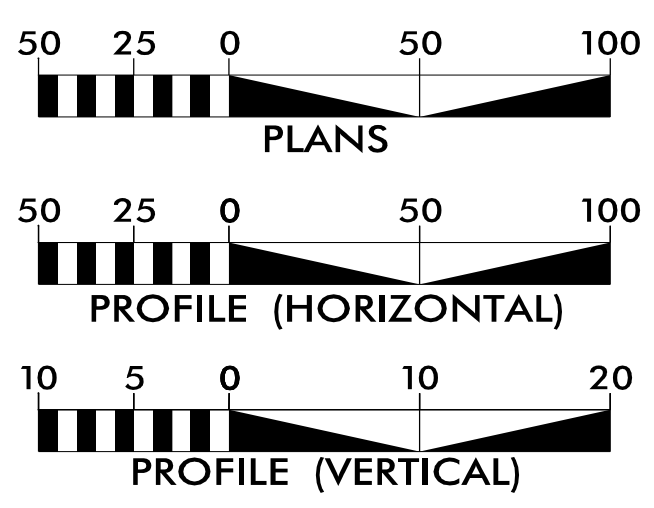

### INDEX OF SHEETS

SHEET NO.:	DESCRIPTION:
UO-1	TITLE SHEET
UO-2	UBO PLAN SHEET


### UTILITY OWNERS WITH CONFLICTS

(A) COMMUNICATONS - CENTURYLINK

PREPARED IN THE OFFICE OF:



JOHN FAISON UTILITY PROJECT MANAGER  
DANIEL ALLEN PROJECT UTILITY COORDINATOR  
DANIEL ALLEN PROJECT UTILITY DESIGNER

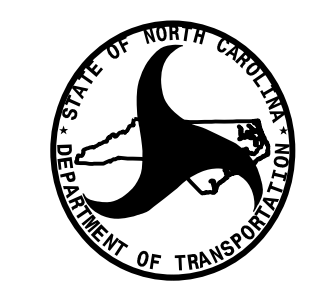

DIVISION OF HIGHWAYS  
UTILITIES UNIT  
558 GILLESPIE STREET  
FAYETTEVILLE, NC 28301

NABIL HANDAN UTILITY REGIONAL ENGINEER  
KELVIN MARTIN, EI UTILITY ENGINEER  
VACANT UTILITY AREA COORDINATOR  
LARRY JAMES UTILITY COORDINATOR

24-JUN-2021 08:41  
M:\2018\251501945\13 B-5703\Utilities\290\_001\_B-5703\_ut\_tsh\_U001.psh.dgn  
\$\$\$\$\$SERVNAME\$\$\$\$\$