


09/28/99

TIP PROJECT: BR-0002

C204482

3:05:09 PM R:\Utility\Res\16-49.04 BR-0002 Ashe\Coordination\Utility\_Relocations\Plans\BR0002.Rdy - tsh\_legend.dgn dennis.paige

See Sheet 1B For Conventional Symbols

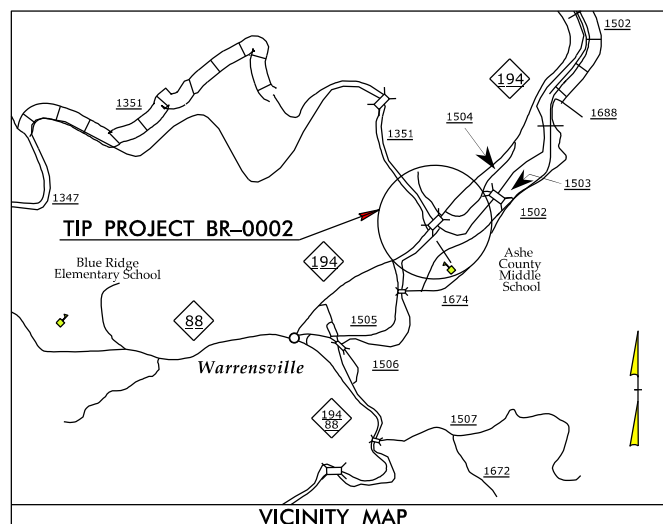

STATE OF NORTH CAROLINA  
DIVISION OF HIGHWAYS



**UTILITIES BY OTHERS PLANS  
ASHE COUNTY**

LOCATION: BRIDGE NO. 040008 ON NC 194 OVER  
NORTH FORK NEW RIVER


TYPE OF WORK: UTILITY RELOCATION

T.I.P. NO.	SHEET NO.
BR-0002	UO-1

NOTE:  
ALL UTILITY WORK SHOWN ON THIS SHEET WILL BE DONE BY OTHERS.  
NO PAYMENT WILL BE MADE TO THE CONTRACTOR FOR UTILITY WORK SHOWN ON THIS SHEET.

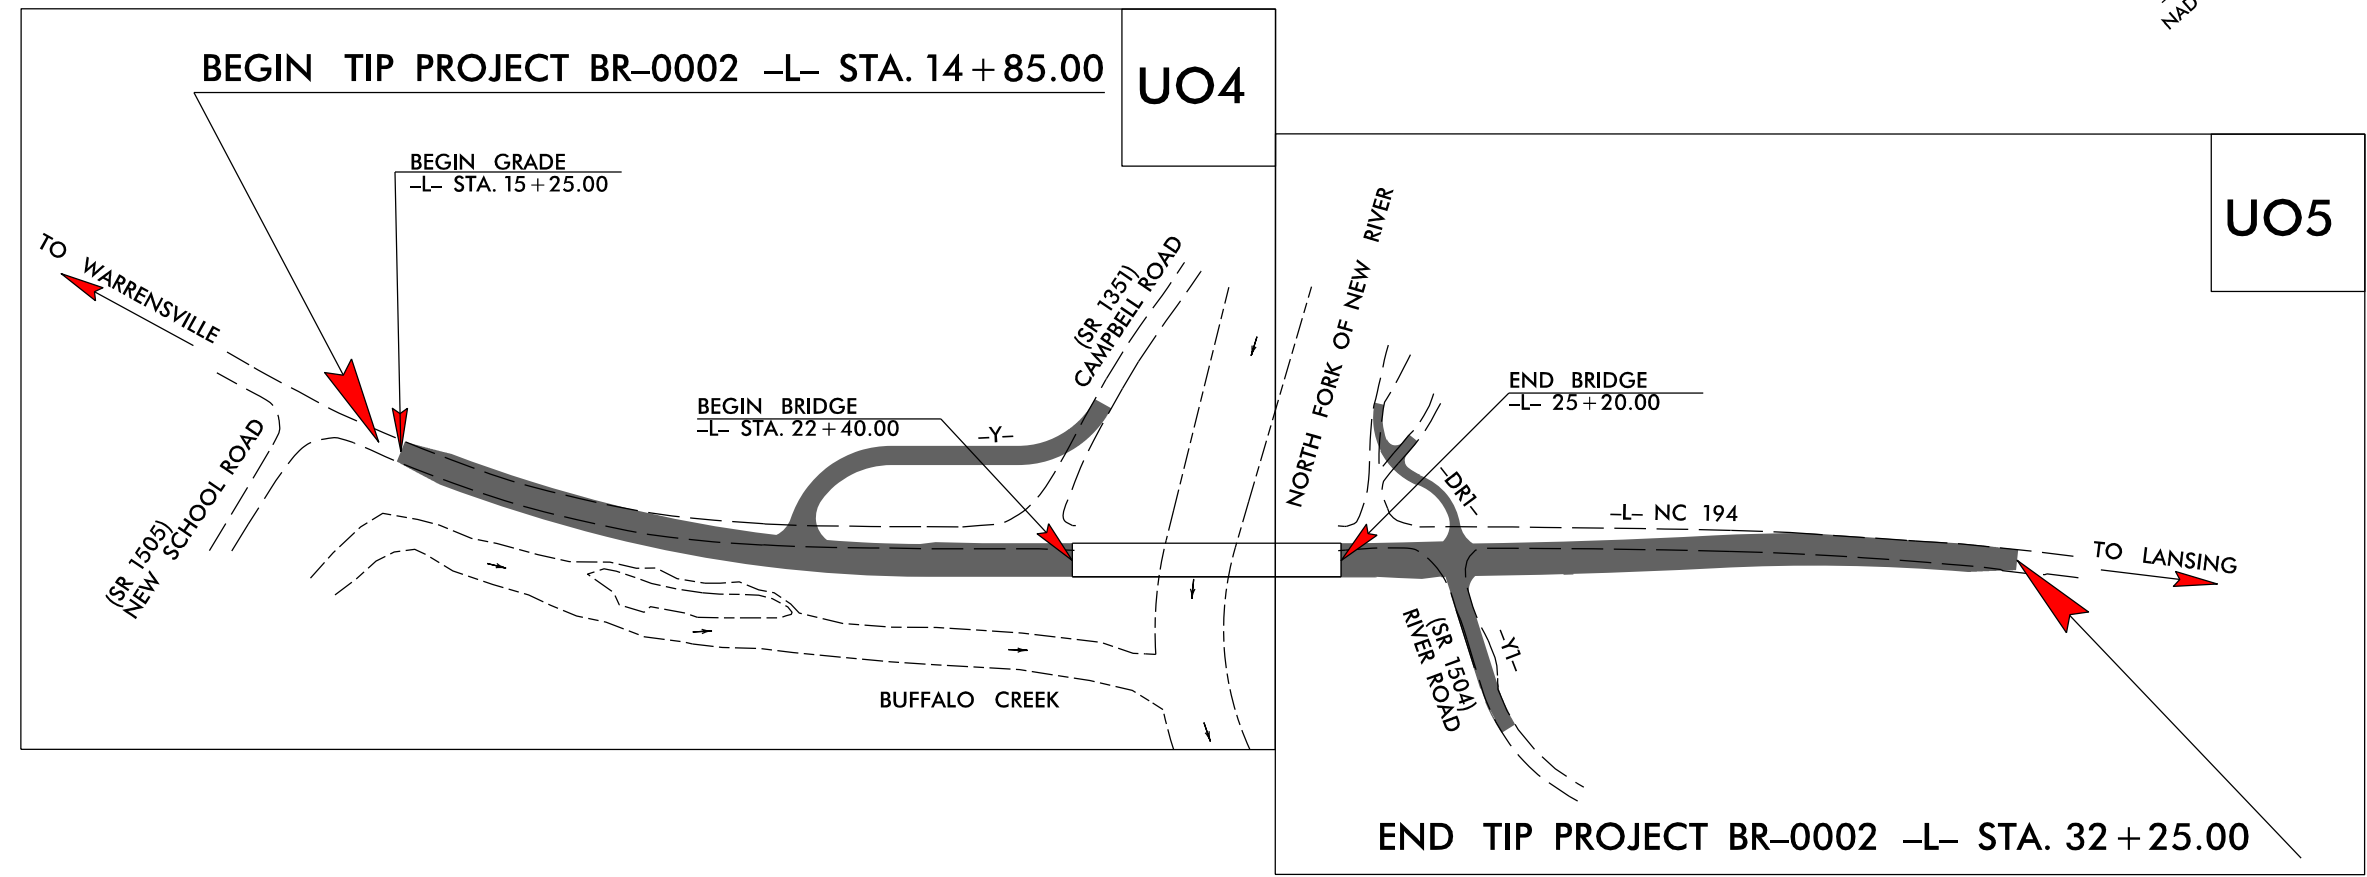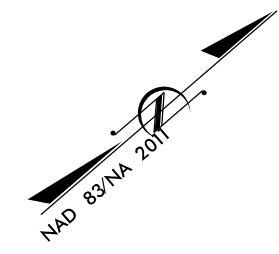

**PRELIMINARY PLANS**  
DO NOT USE FOR CONSTRUCTION

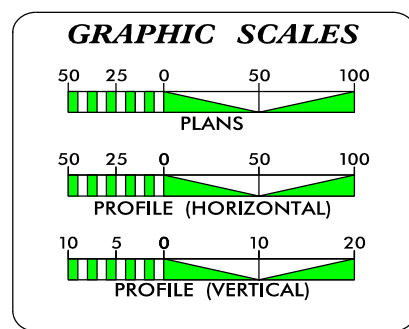

**INDEX OF SHEETS**

SHEET NO.:	DESCRIPTION:
UO-1	TITLE SHEET
UO-1B	STANDARD LEGEND SHEET
UO-4 THRU UO-5	UBO PLAN SHEETS

**UTILITY OWNERS WITH CONFLICTS**

- (A) Power Transmission - Blue Ridge EMC
- (B) Power Distribution - Blue Ridge EMC
- (C) Communications - Morris Broadband, LLC
- (D) Communications - SkyLine/SkyBest

PREPARED IN THE OFFICE OF:

**ICE of CAROLINAS, PLLC**

4505 Falls of Neuse Road, Suite 110  
Raleigh, NC 27609  
NC License No. P-0999

GUS KRETSCHMER UTILITY PROJECT MANAGER  
TERESA McCLUNG PROJECT UTILITY COORDINATOR  
PROJECT UTILITY

**DIVISION OF HIGHWAYS  
UTILITIES UNIT**  
1555 MAIL SERVICES CENTER  
RALEIGH, NC 27699-1555  
PHONE (919) 707-6690  
FAX (919) 250-4151

MICHAEL BRIGHT UTILITIES REGIONAL ENGINEER  
DONALD HAMPTON UTILITIES ENGINEER  
AMY YORK UTILITIES AREA COORDINATOR  
STEVE TREXLER UTILITIES COORDINATOR