


### UTILITIES BY OTHERS

ALL PROPOSED UTILITY WORK SHOWN ON THIS SHEET WILL BE DONE BY OTHERS. NO PAYMENT WILL BE MADE TO THE CONTRACTOR FOR PROPOSED UTILITY WORK SHOWN ON THIS SHEET.

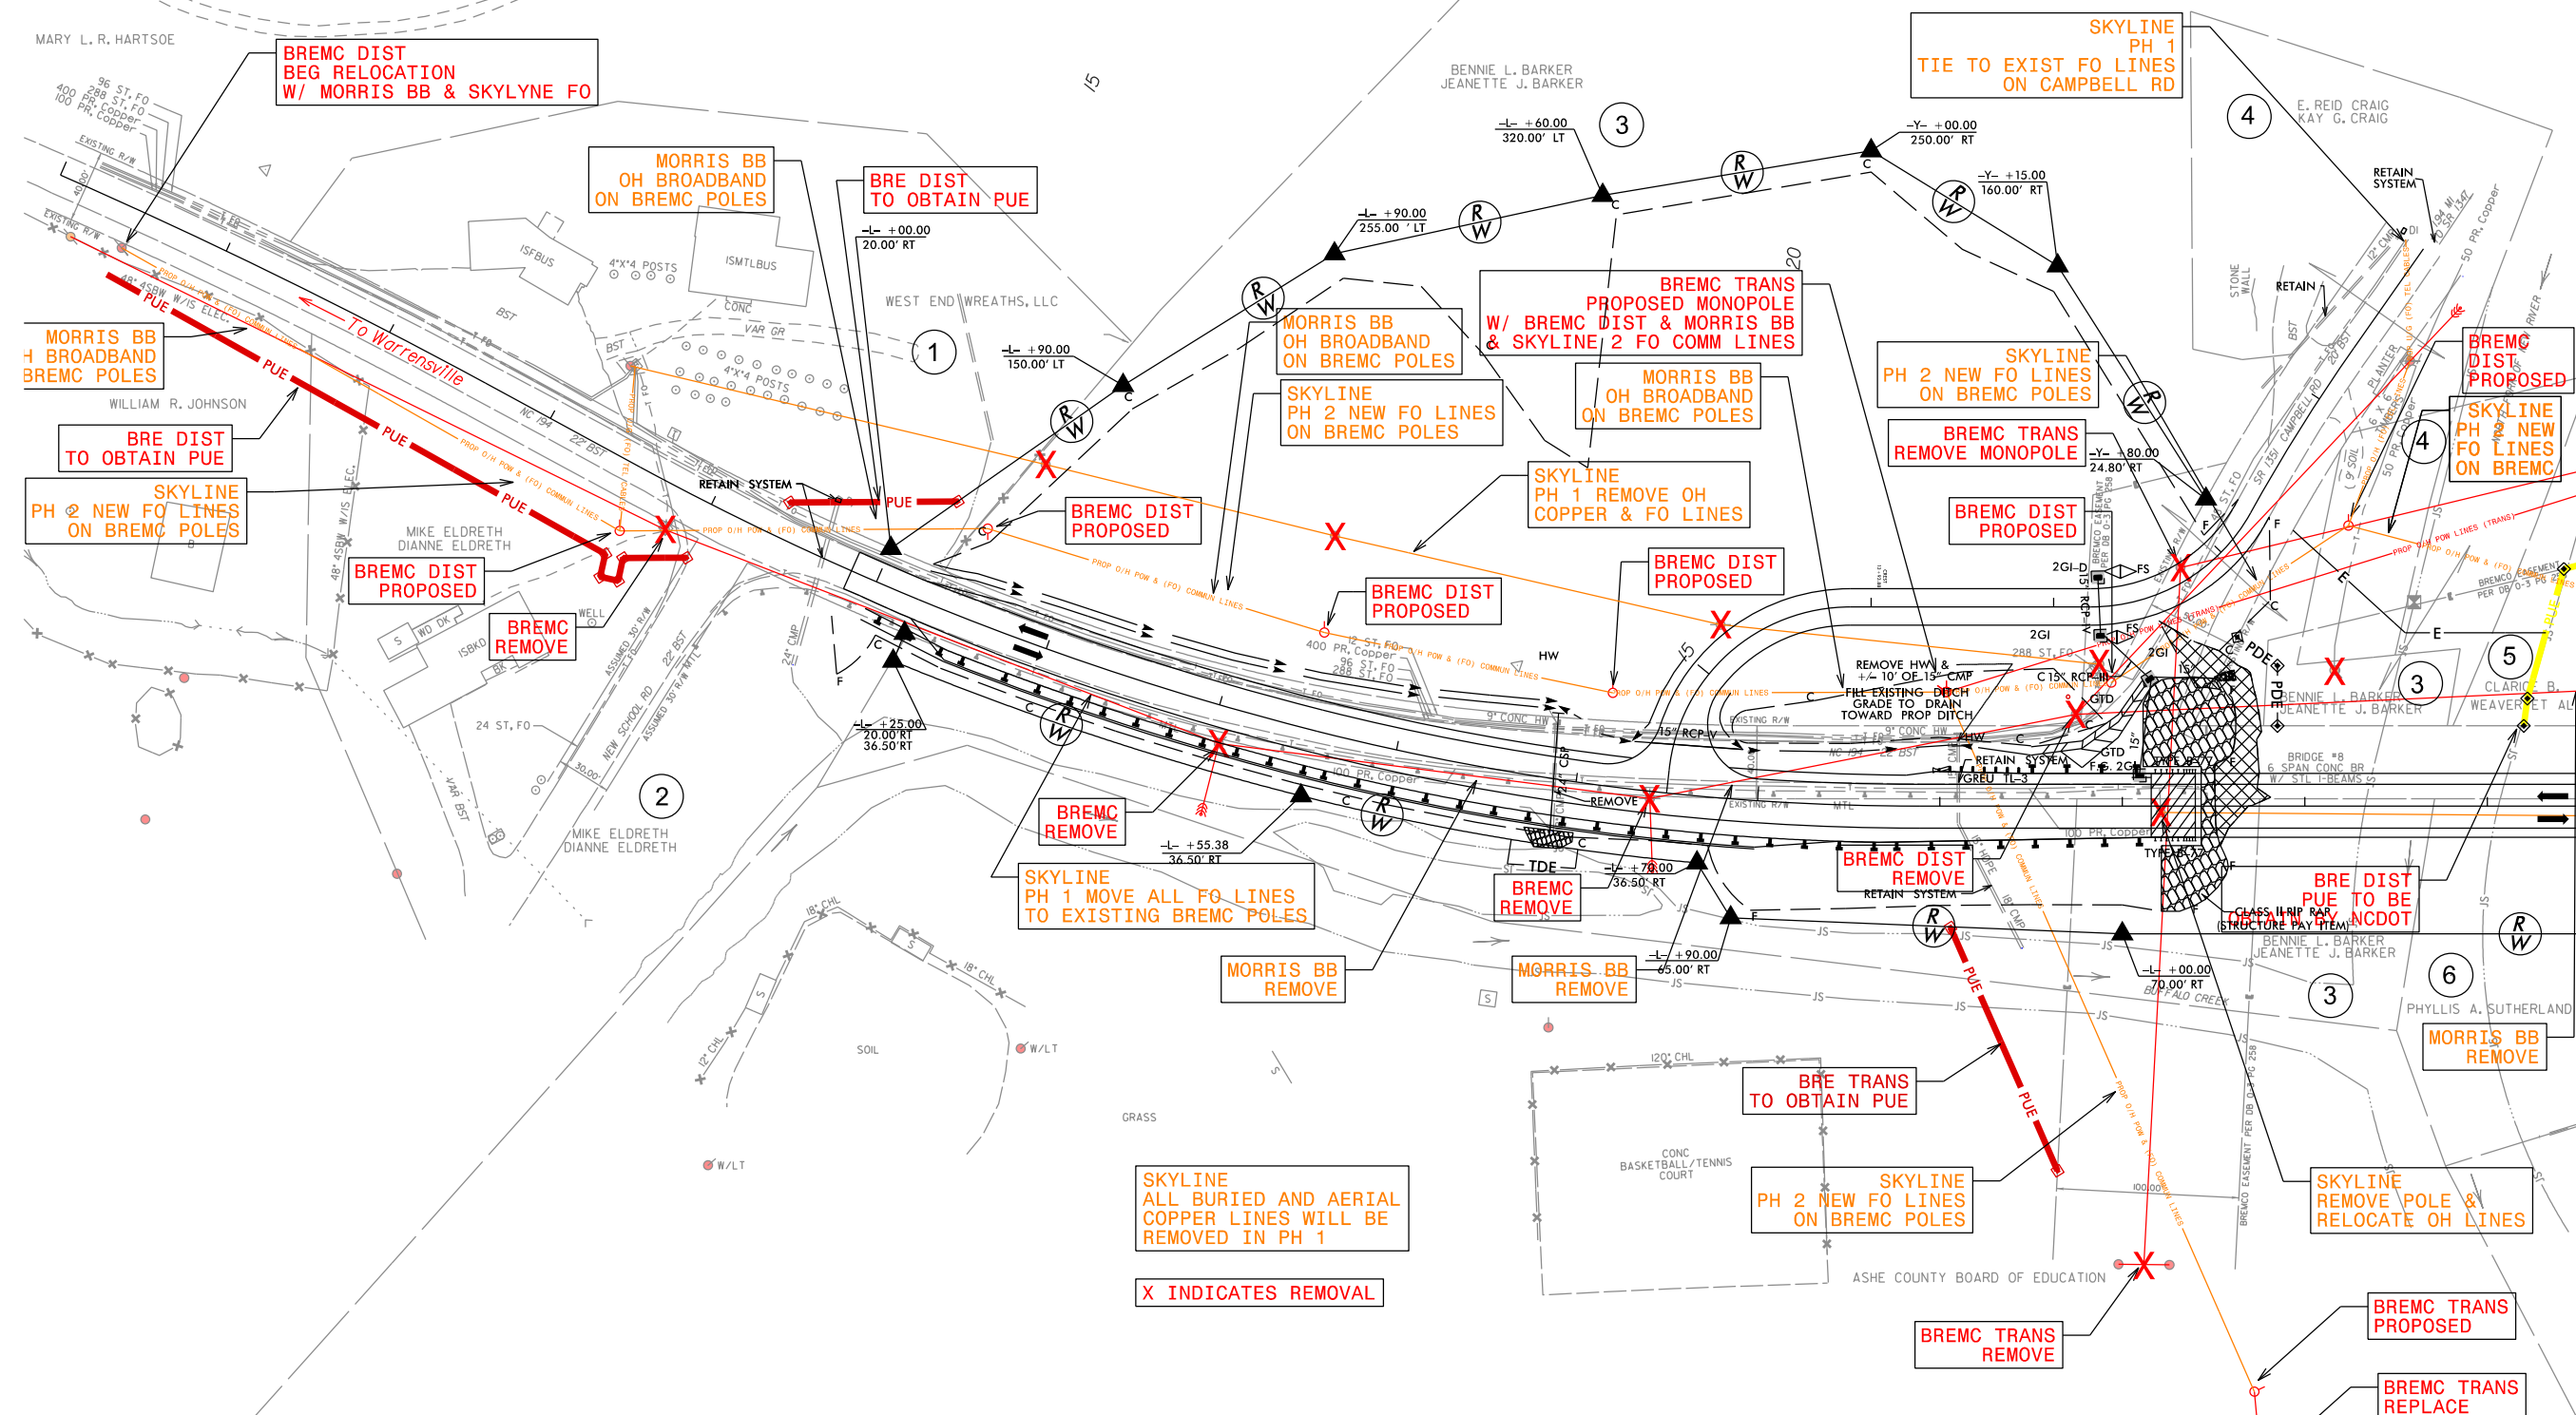

X INDICATES REMOVAL

FOR -L- PROFILE, SEE SHEET 6  
 FOR -Y- PROFILE, SEE SHEET 7  
 DRIVE TURNOUT RADII ARE 10' UNLESS OTHERWISE NOTED

MATCHLINE -L- STA 24 + 50.00 SEE SHEET UO 5

REVISIONS

Ashes\Coop\10426 PM Utility Relocations\Plans\BR0002 UTIL - psh - 4.dgn

5/14/99