


6/23/16



PROJ. REFERENCE NO.
BR-0002

SHEET NO.
X-25

90 80 70 60 50 40 30 20 10 0 10 20 30 40 50 60 70 80 90 100 110 120 130 140 150 160 170 180 190 200 210

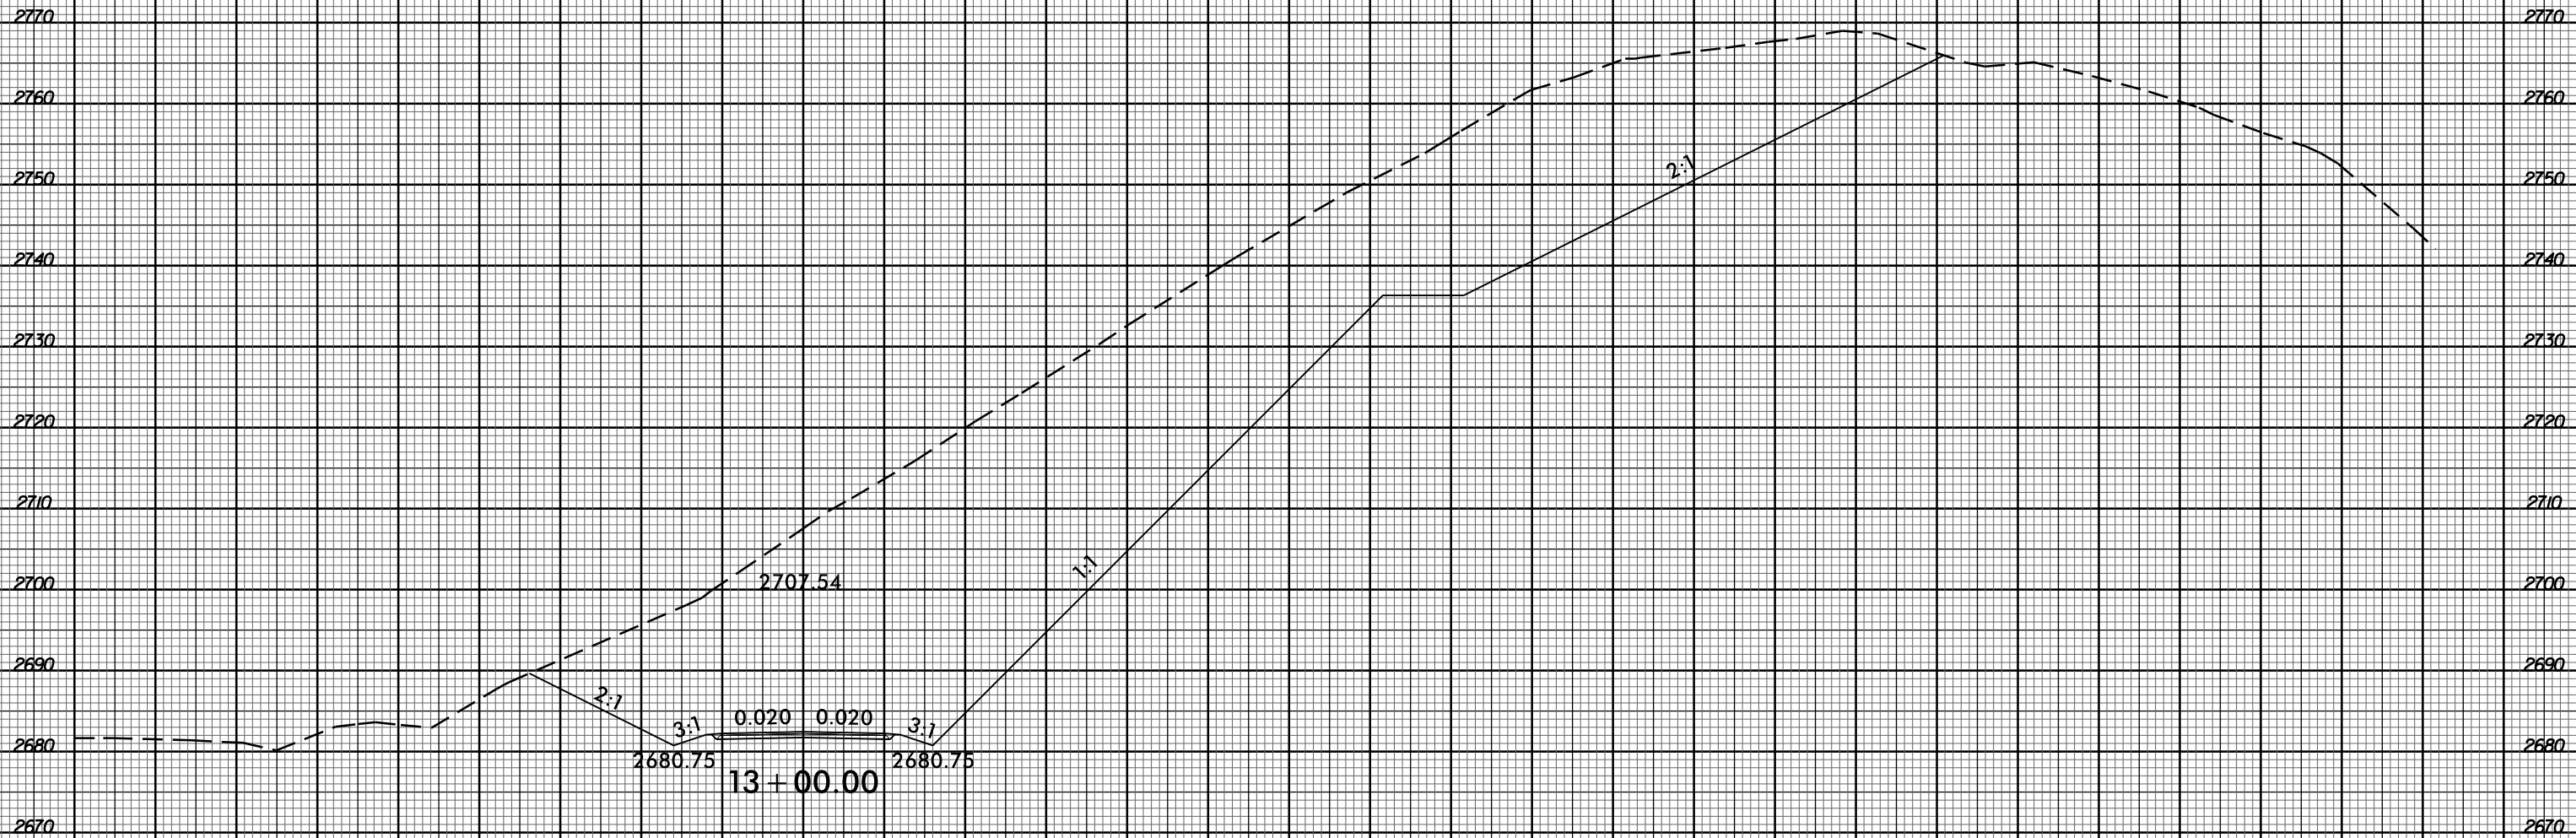

90 80 70 60 50 40 30 20 10 0 10 20 30 40 50 60 70 80 90 100 110 120 130 140 150 160 170 180 190 200 210

R:\Projects\Corridor\BR0002_Rdy_xpl_Y.dgn
\$\$\$\$\$SERRA\$\$\$\$\$