



6/23/16

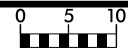

PROJ. REFERENCE NO.  
BR-0002

SHEET NO.  
X-31

150 140 130 120 110 100 90 80 70 60 50 40 30 20 10 0 10 20 30 40 50 60 70 80 90 100 110 120 130 140 150

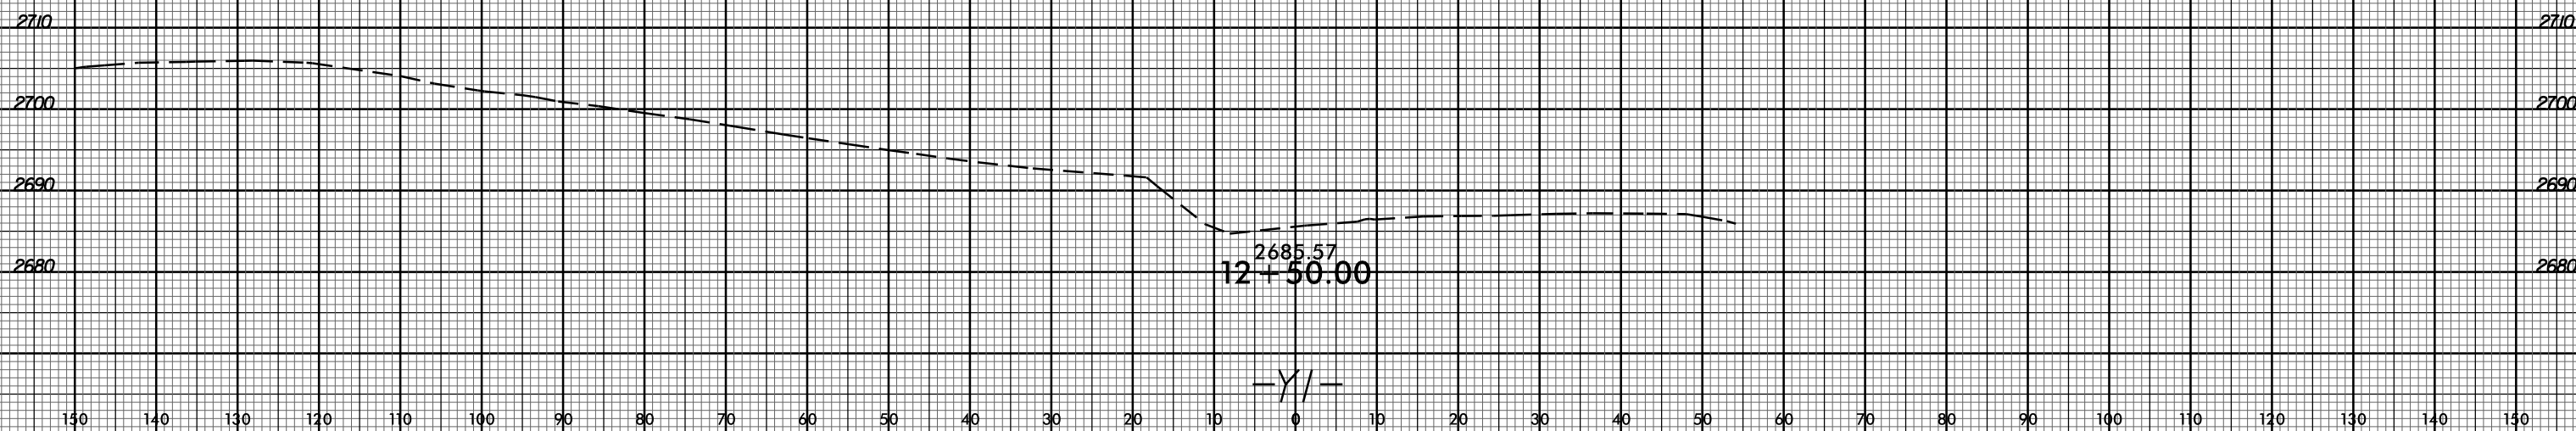

29-MAY-2020 07:51  
R:\Projects\Corridor\Modeling\BR0002\_Rdy\_xpl\_Y1.dgn  
\$\$\$\$SERRA\$\$\$\$