




5/14/99

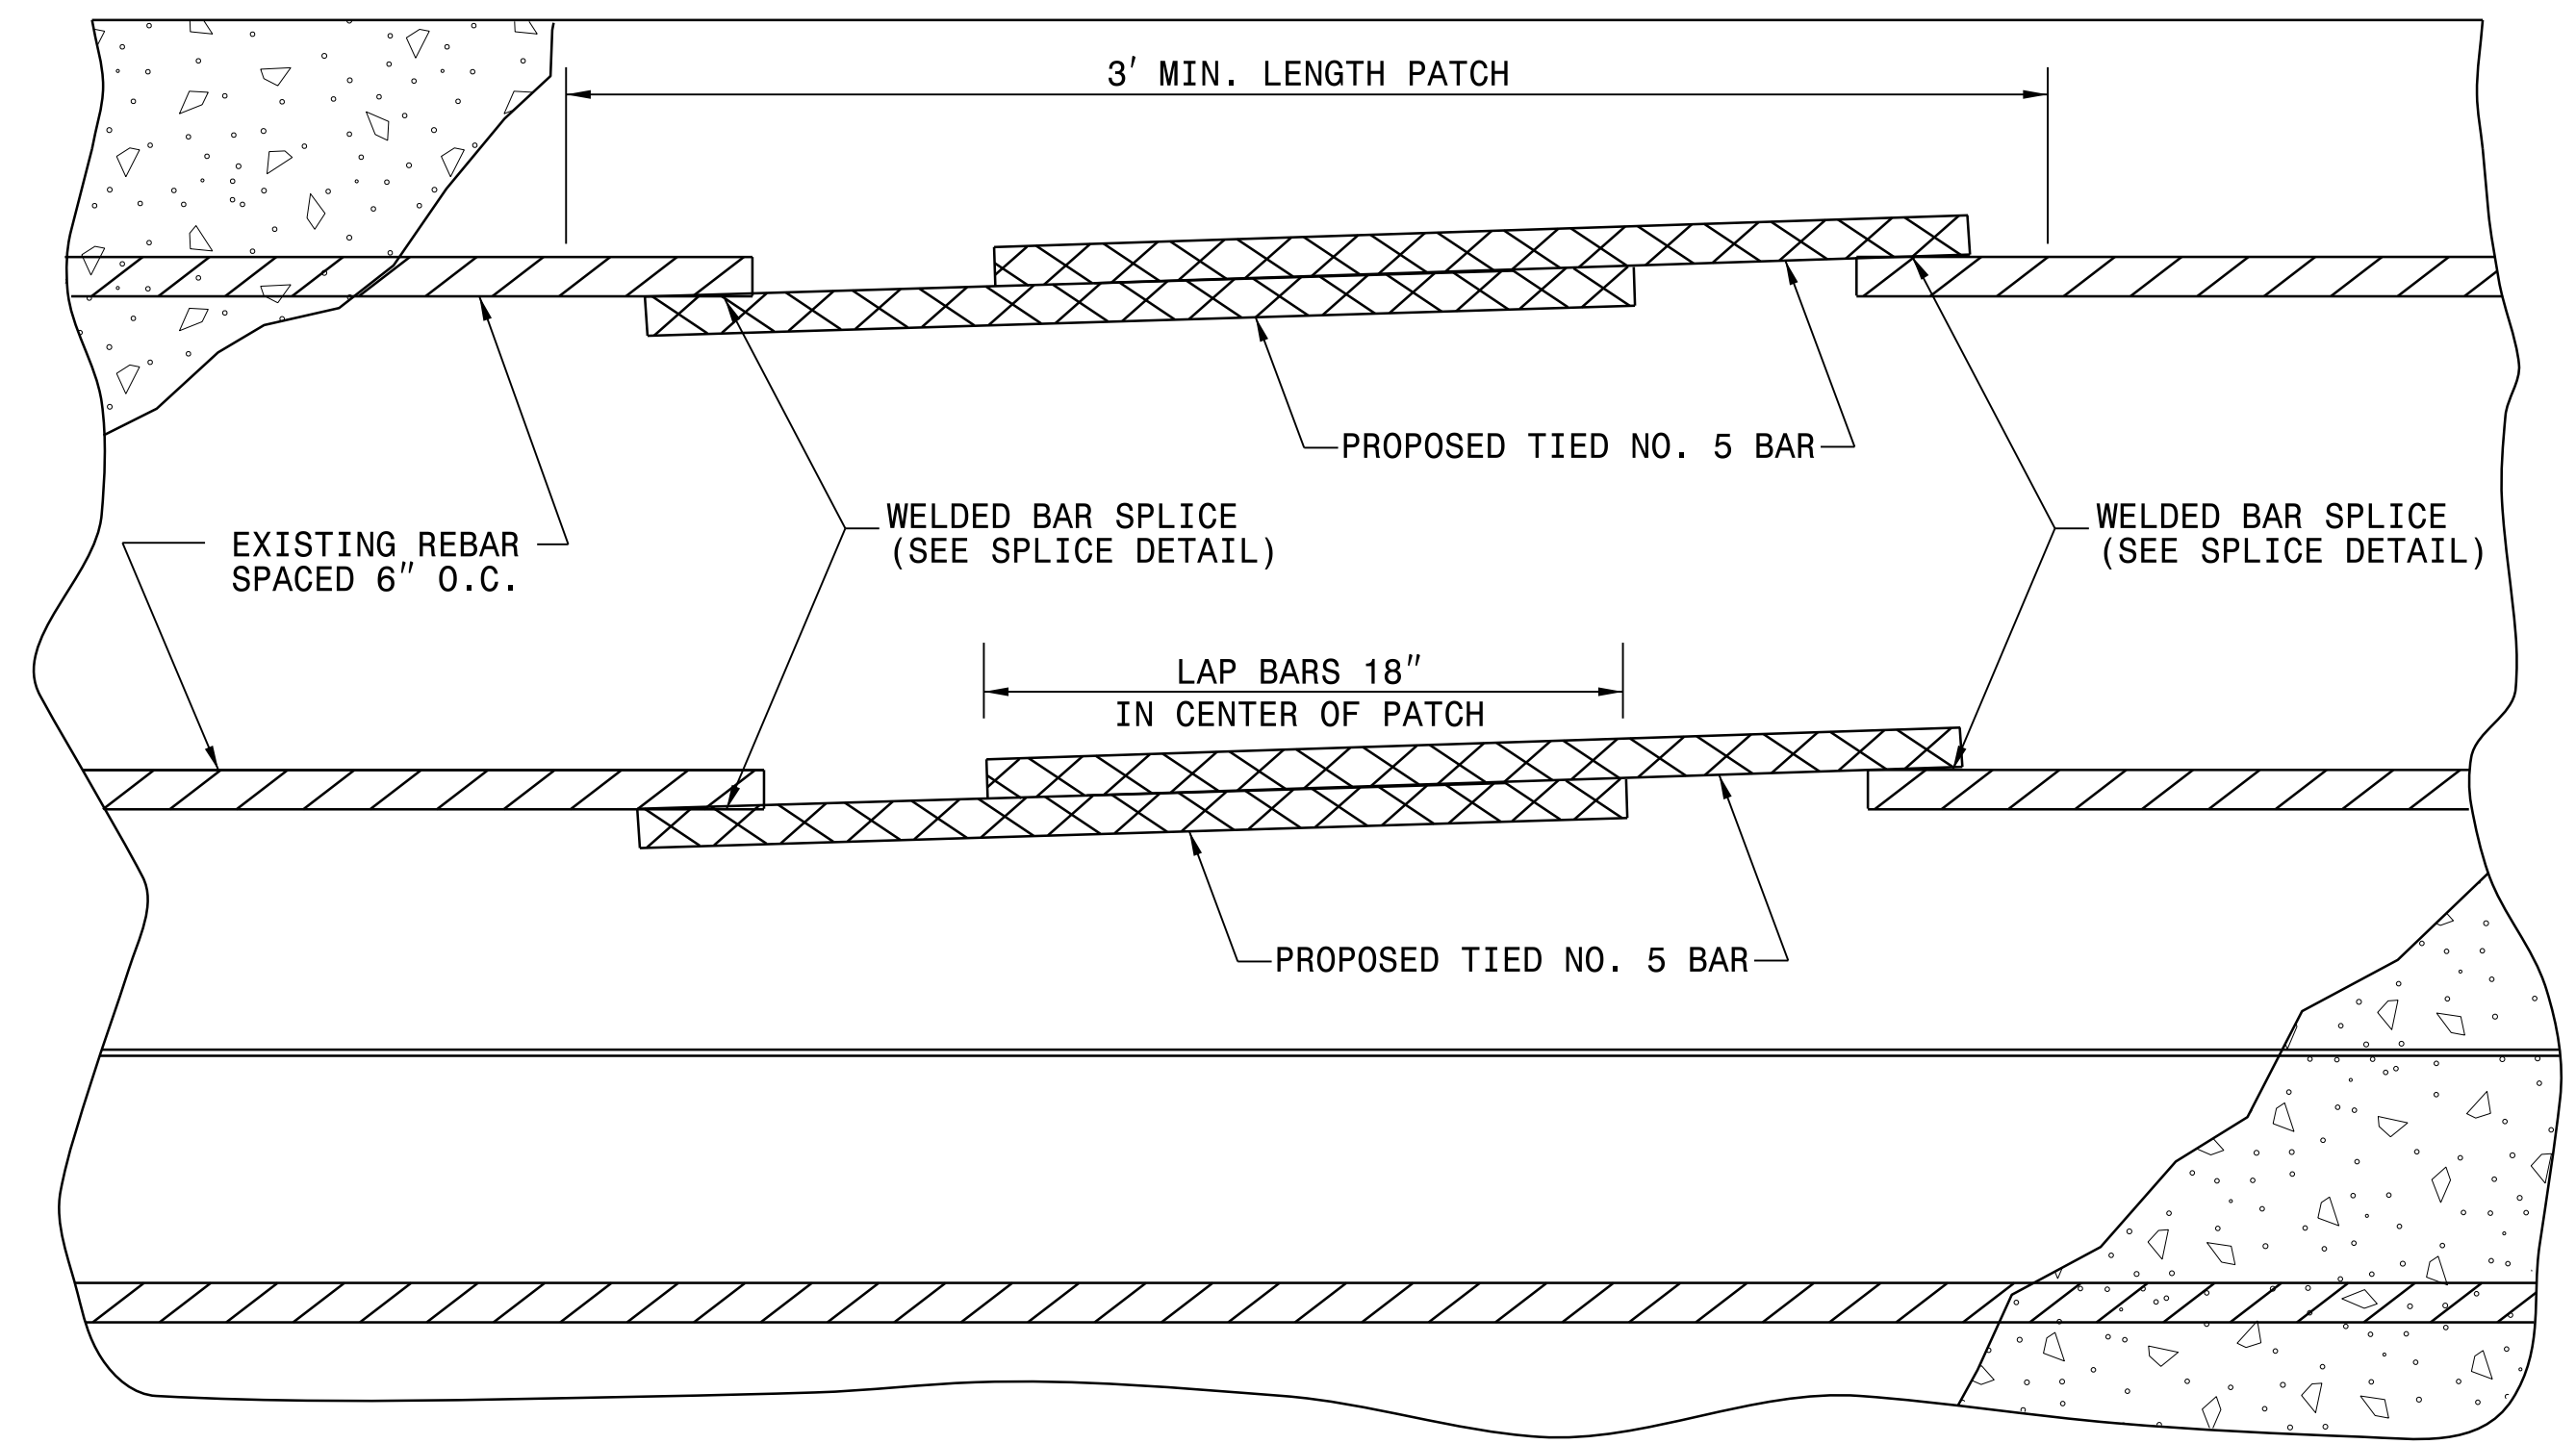


PLAN

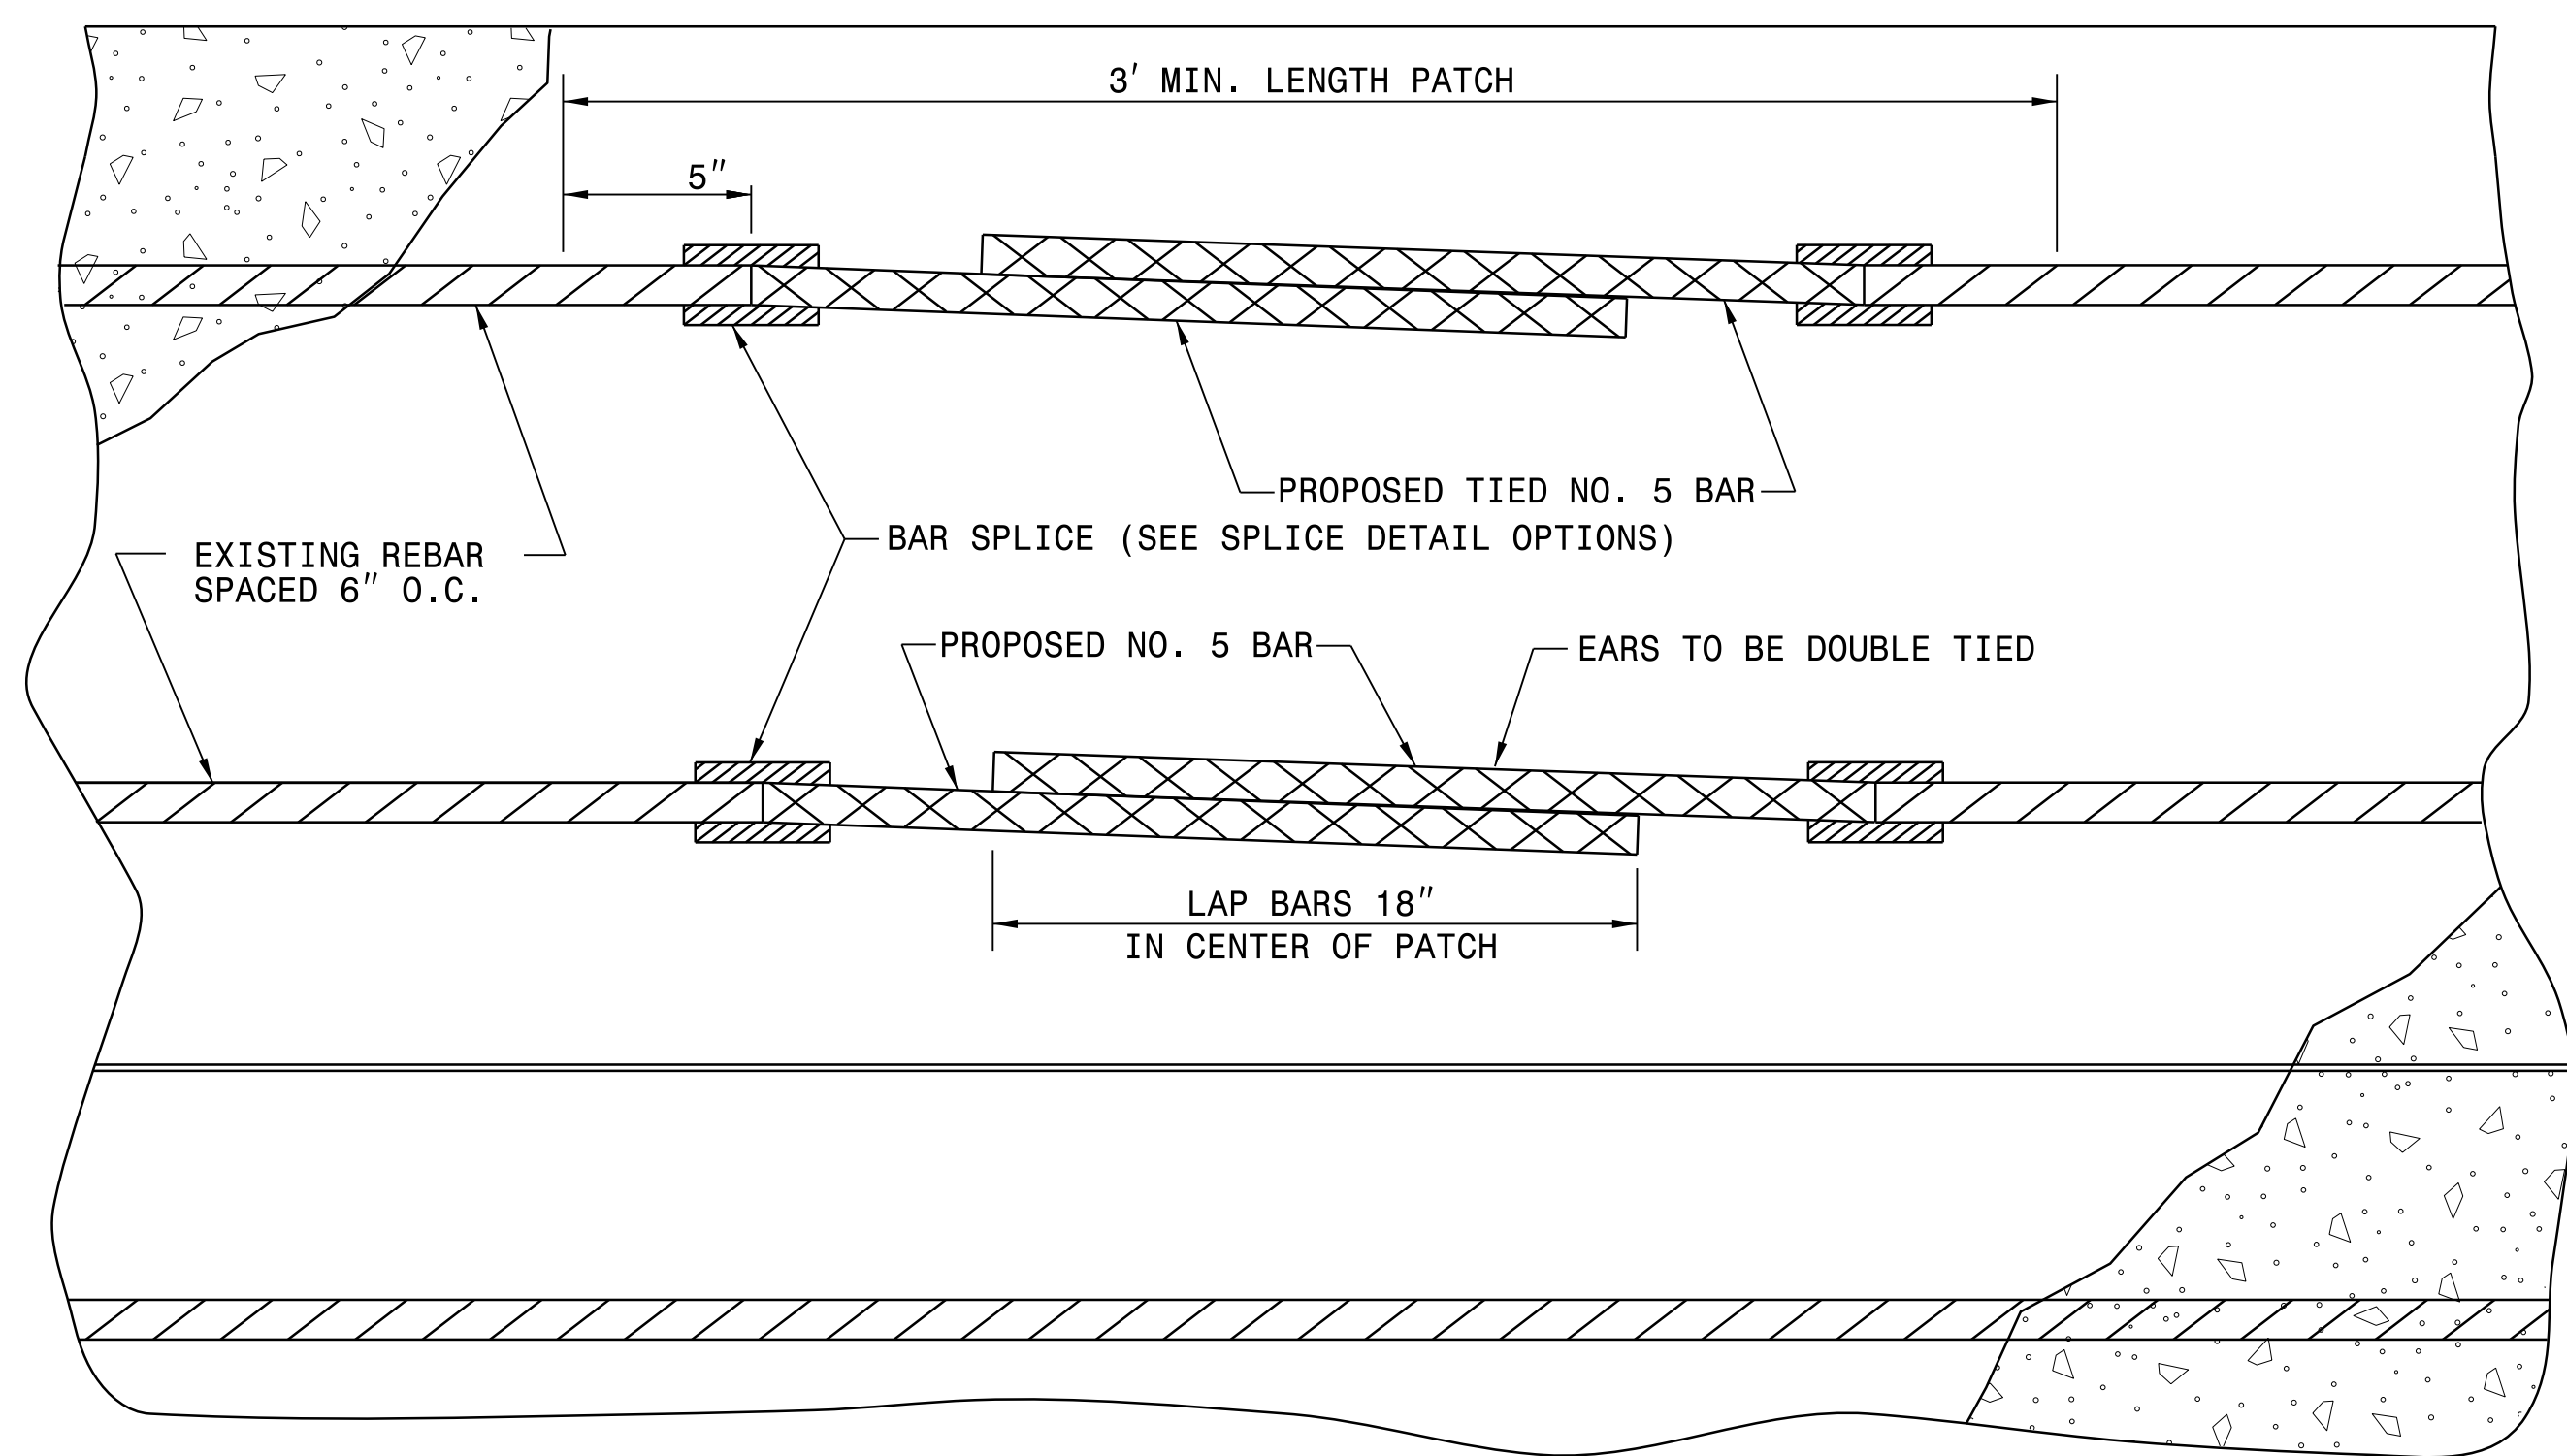


PLAN

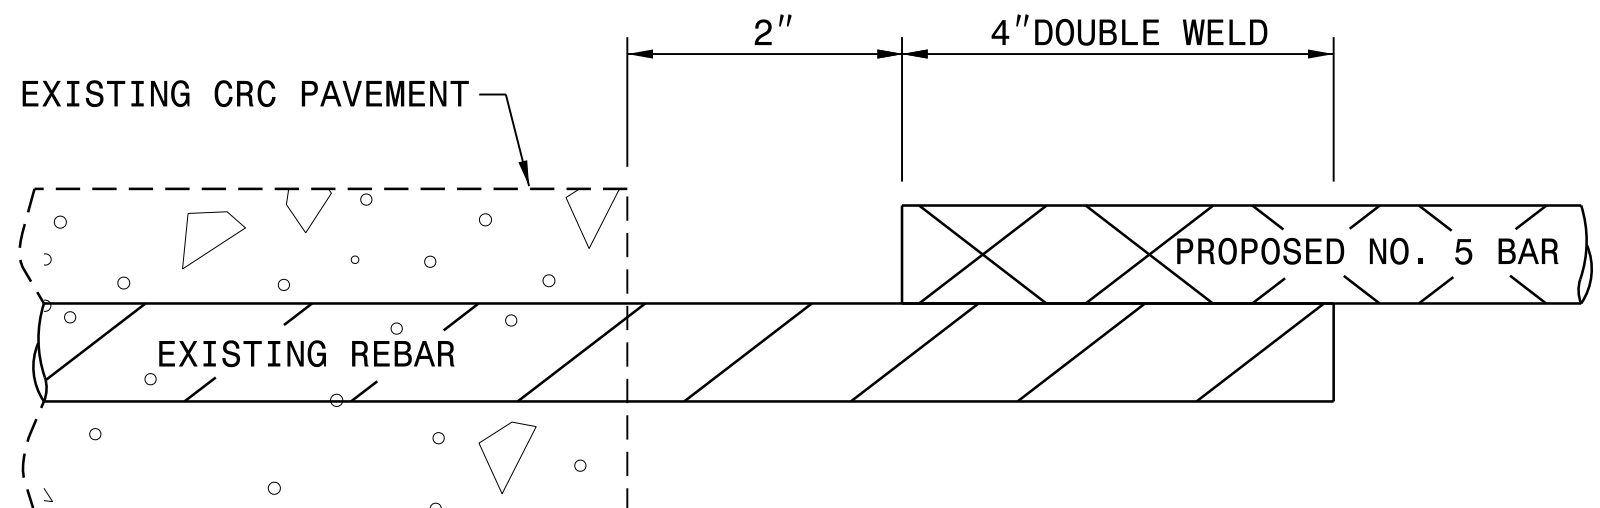

OPTION 1 - DETAIL OF WELDED SPLICE

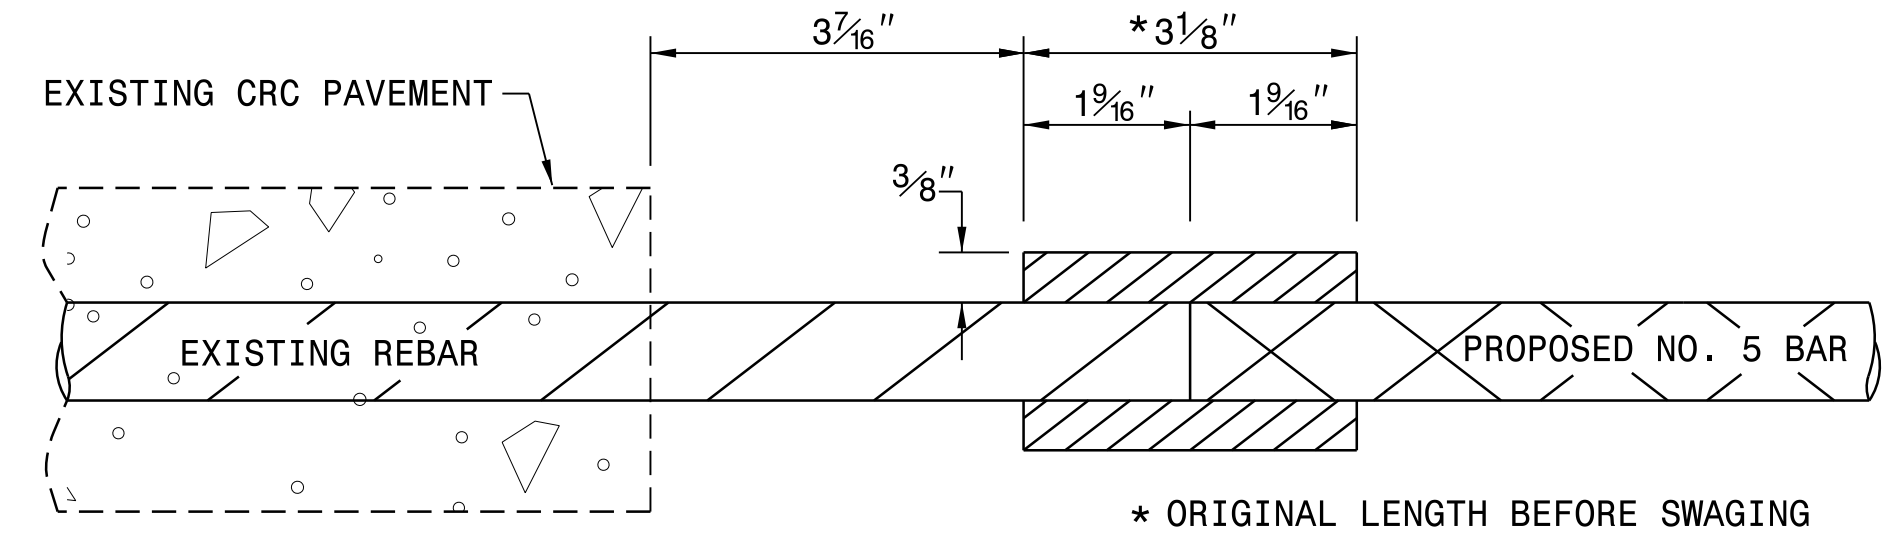


OPTION 2 - DETAIL OF MECHANICAL SPLICE

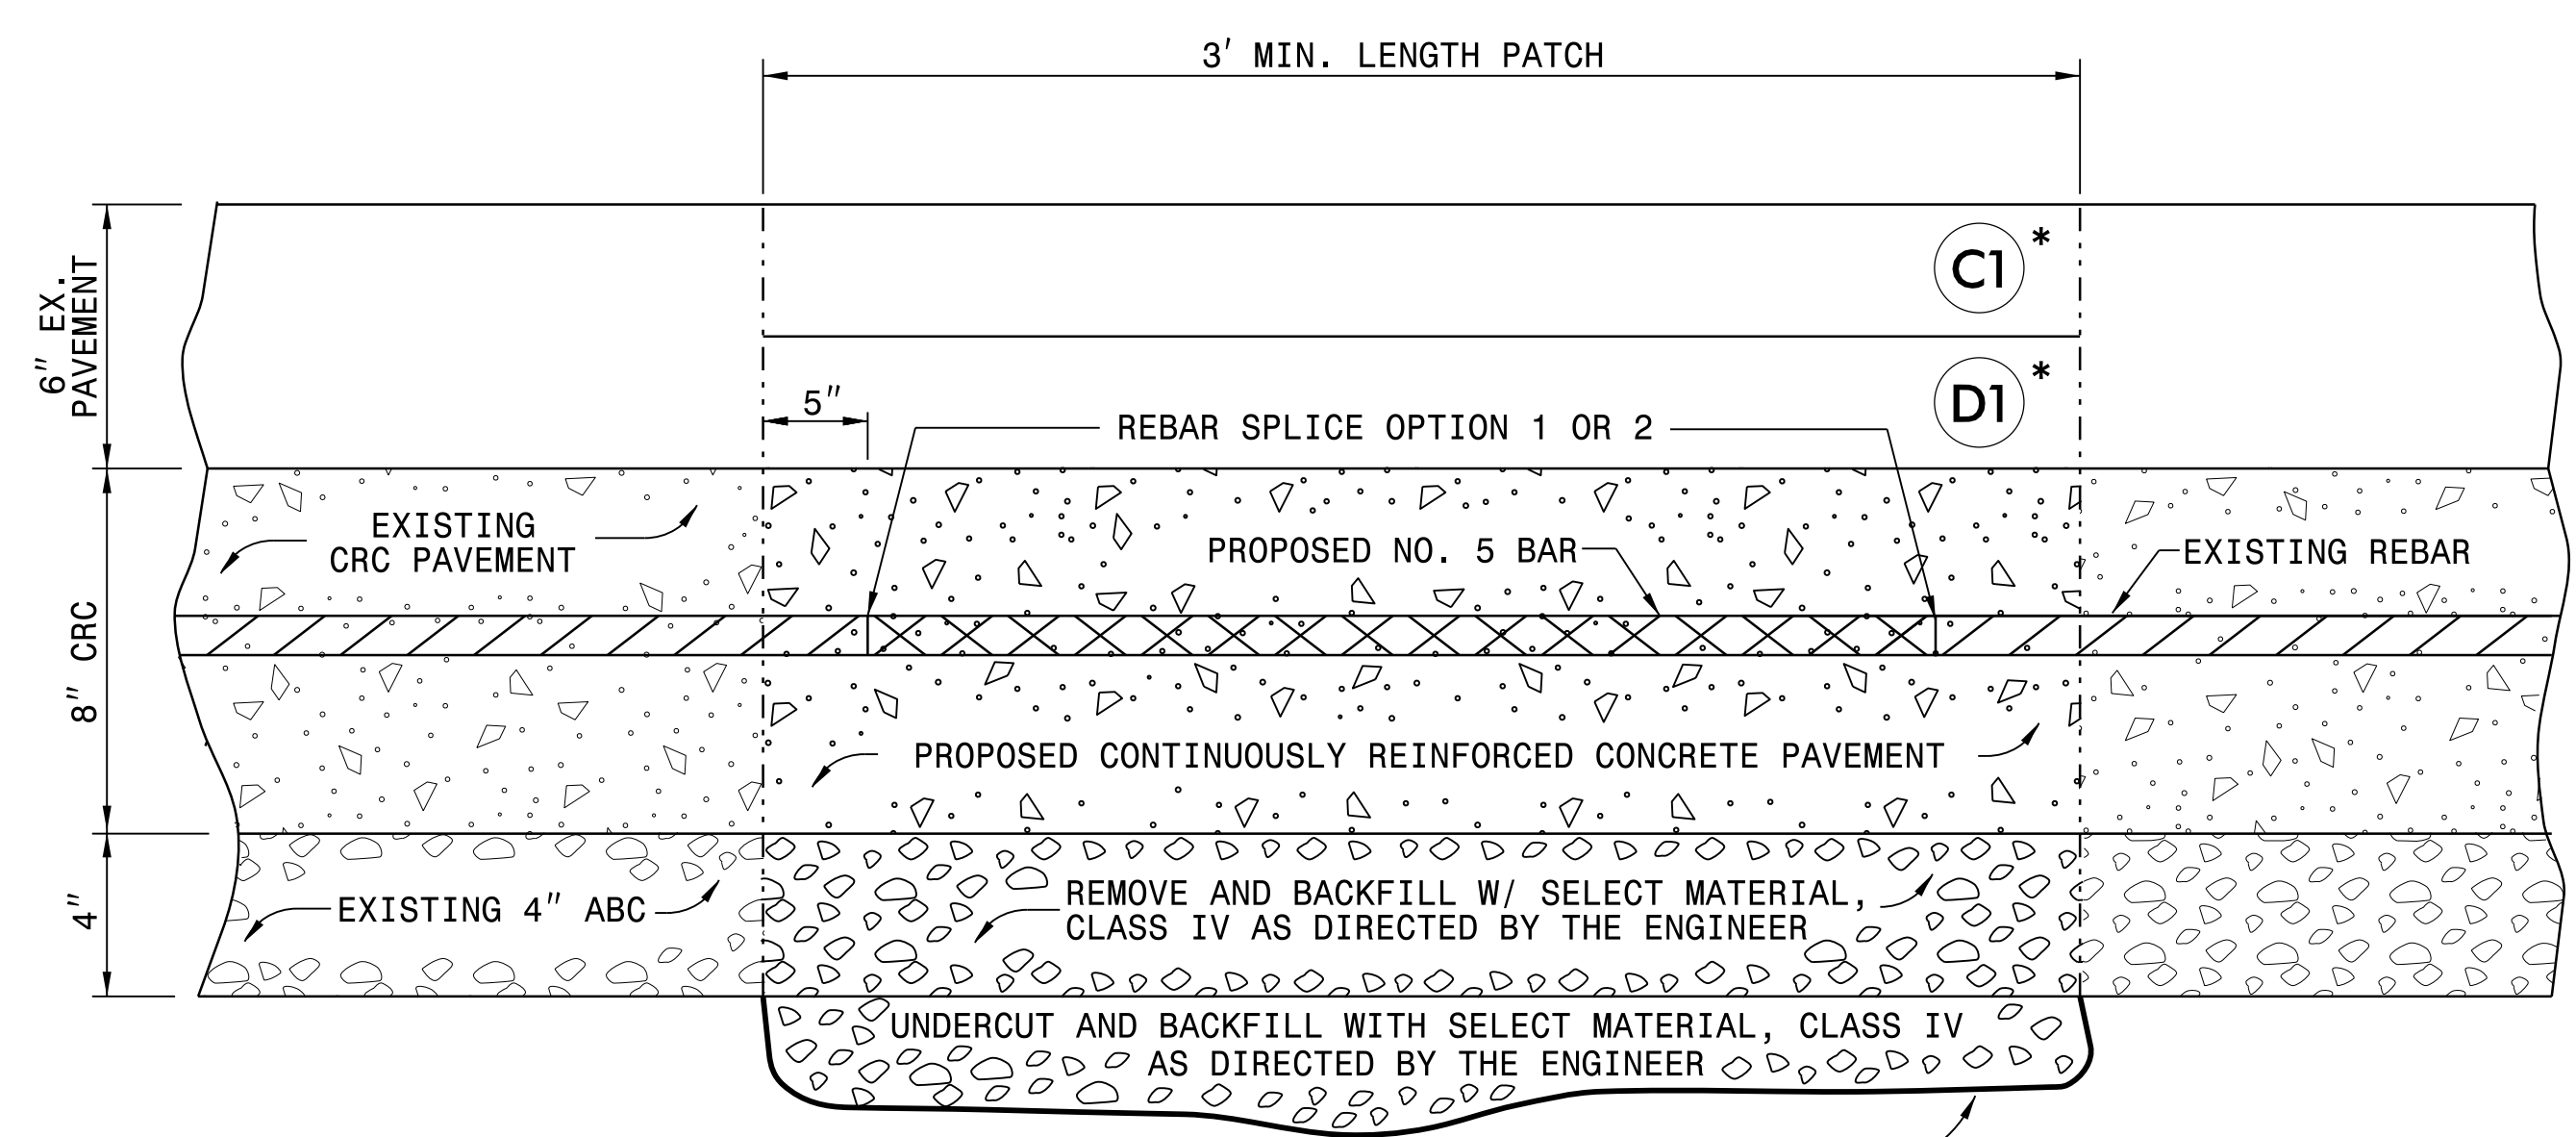

DETAIL OF CONCRETE PAVEMENT REMOVAL AND REPLACEMENT

* NOTE: SEE PAVEMENT SCHEDULE ON 2A-1

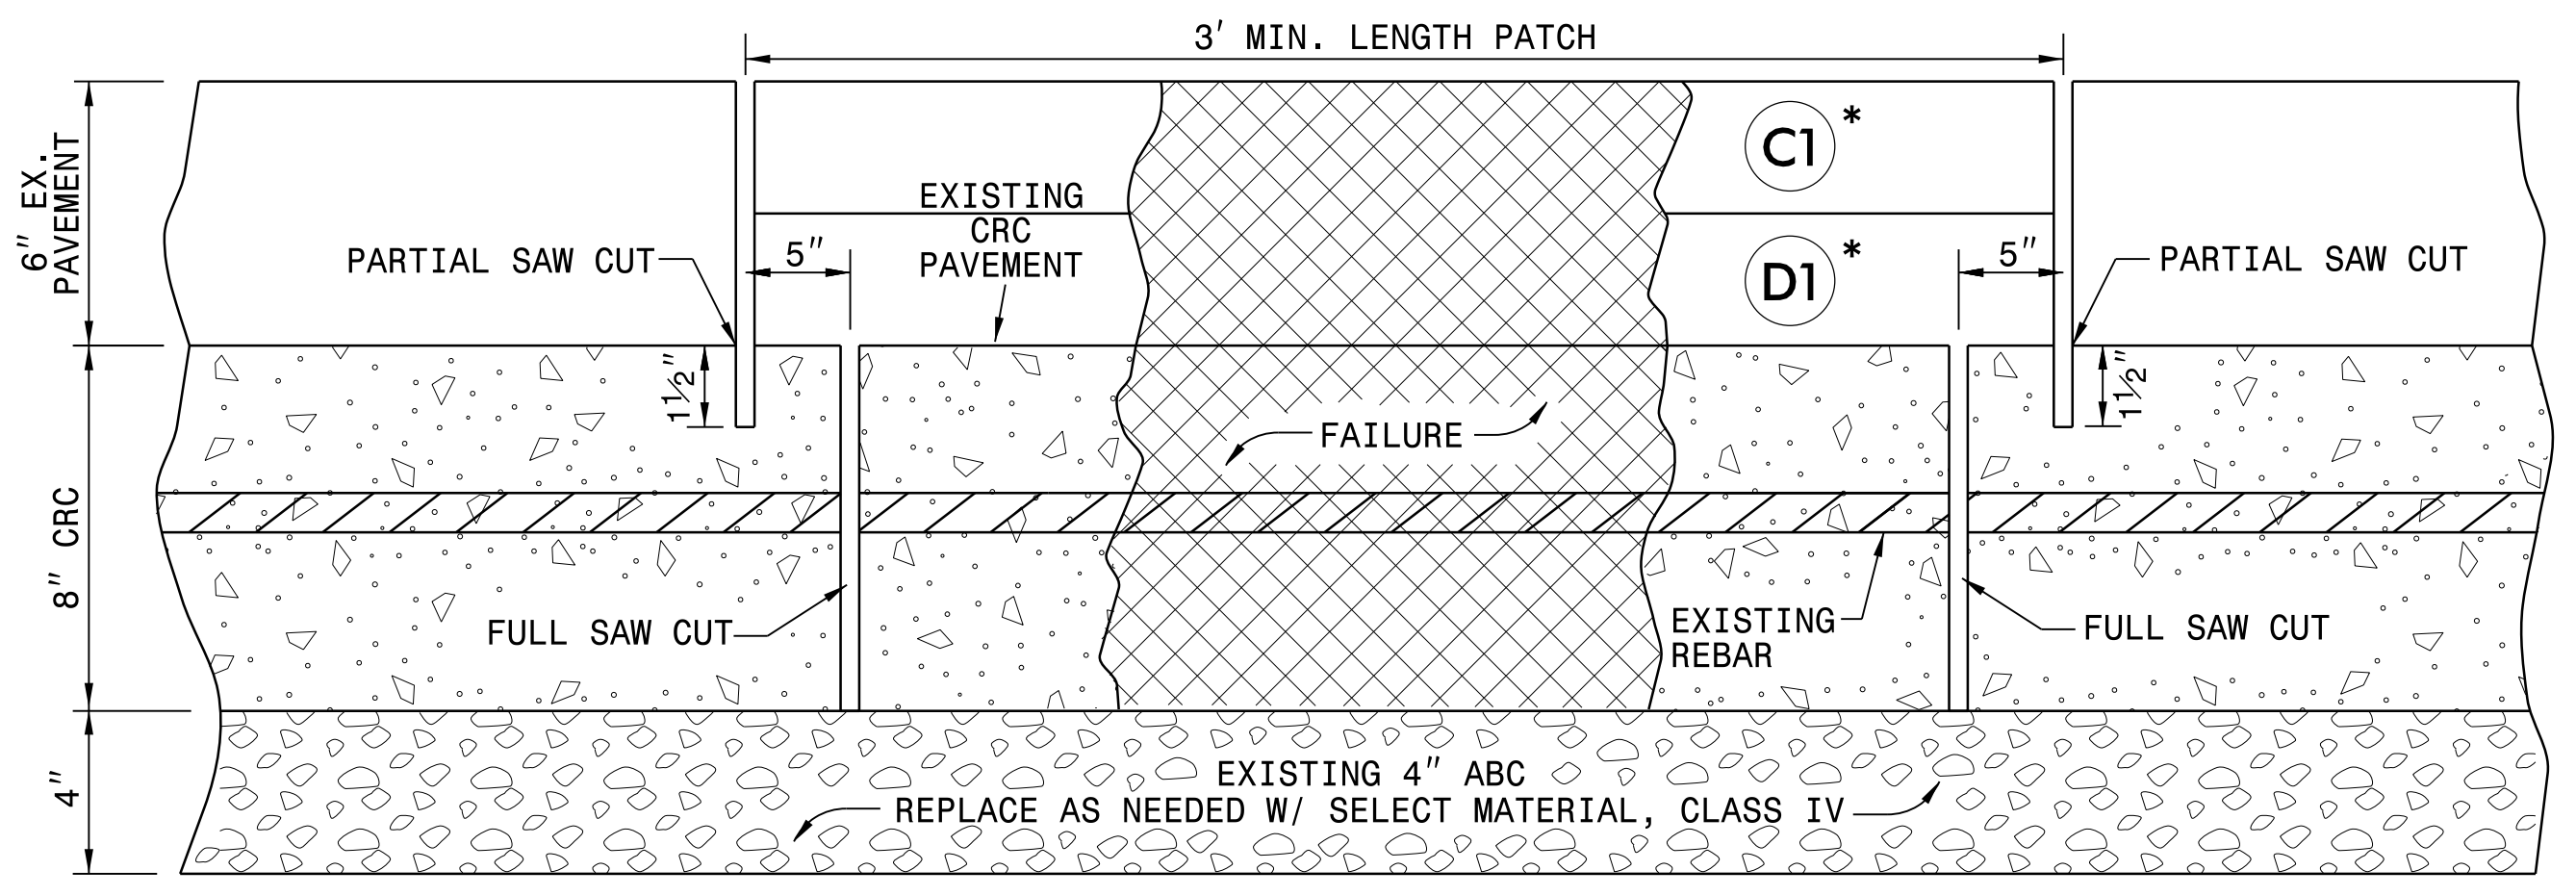

* NOTE: SEE PAVEMENT SCHEDULE ON 2A-1

DETAIL OF SAW CUTS

PLACE BAR SUPPORTS ON 5' CENTERS FOR PATCHES GREATER THAN 10' IN LENGTH AND AT CENTER OF PATCH FOR REPAIRS LESS THAN 10'. HEIGHT OF SUPPORTS DETERMINED BY THE CONTRACTOR.

CONTRACT STANDARDS AND DEVELOPMENT UNIT	
Office 919-707-6950 FAX 919-250-4119	
DETAIL FOR REPAIR OF CONTINUOUSLY REINFORCED CONCRETE PAVEMENT	
ORIGINAL BY: E.E. WARD	DATE: 4-98
MODIFIED BY: JSH	DATE: 6-13
CHECKED BY:	DATE:
FILE SPEC.: usr/details/stand/crcrepair.dgn	