




RSD 1101.02 SHEET 4 OF 14,  
FOR LANE CLOSURE DETAIL,  
SIGNING AND DEVICES

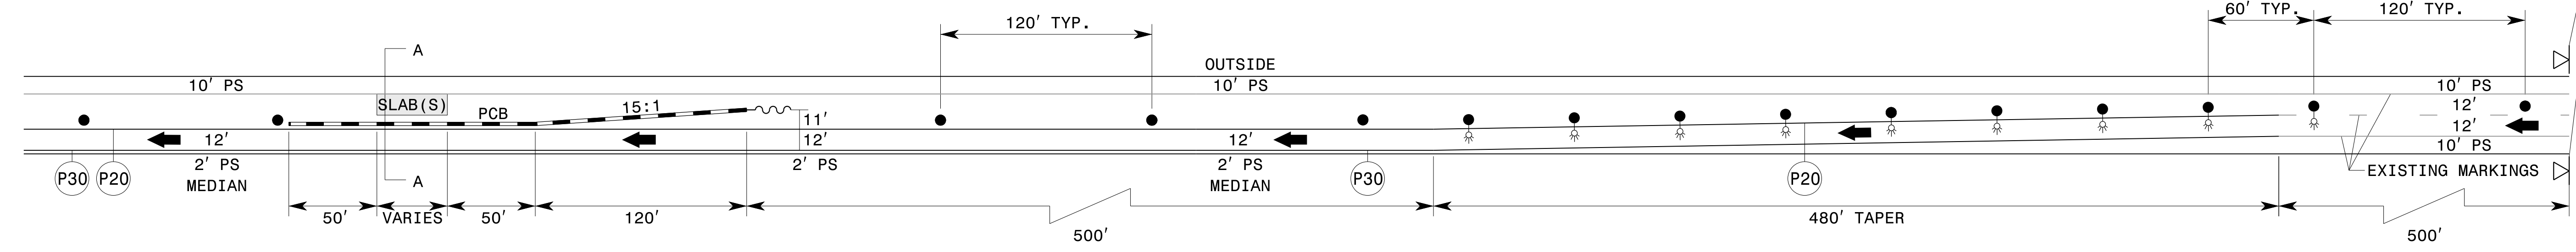

**LONG TERM SHIFT TO MEDIAN SHOULDER FOR OUTSIDE LANE/SHLD. WORK  
(EB SIMILAR)**

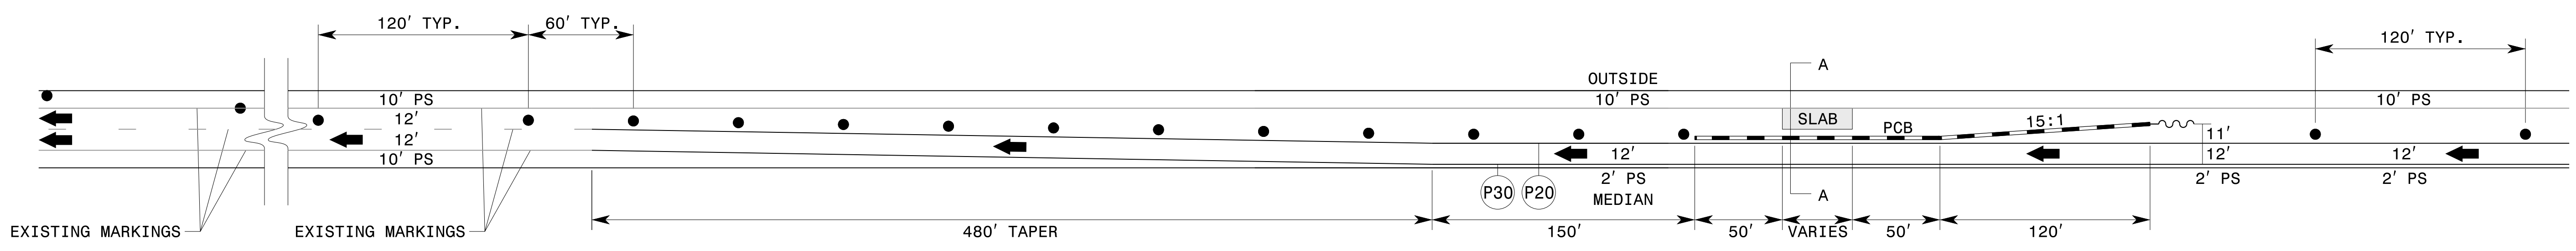

**LONG TERM SHIFT FROM MEDIAN SHOULDER TO EXISTING PATTERN FOR OUTSIDE LANE/SHLD. WORK  
(EB SIMILAR)**

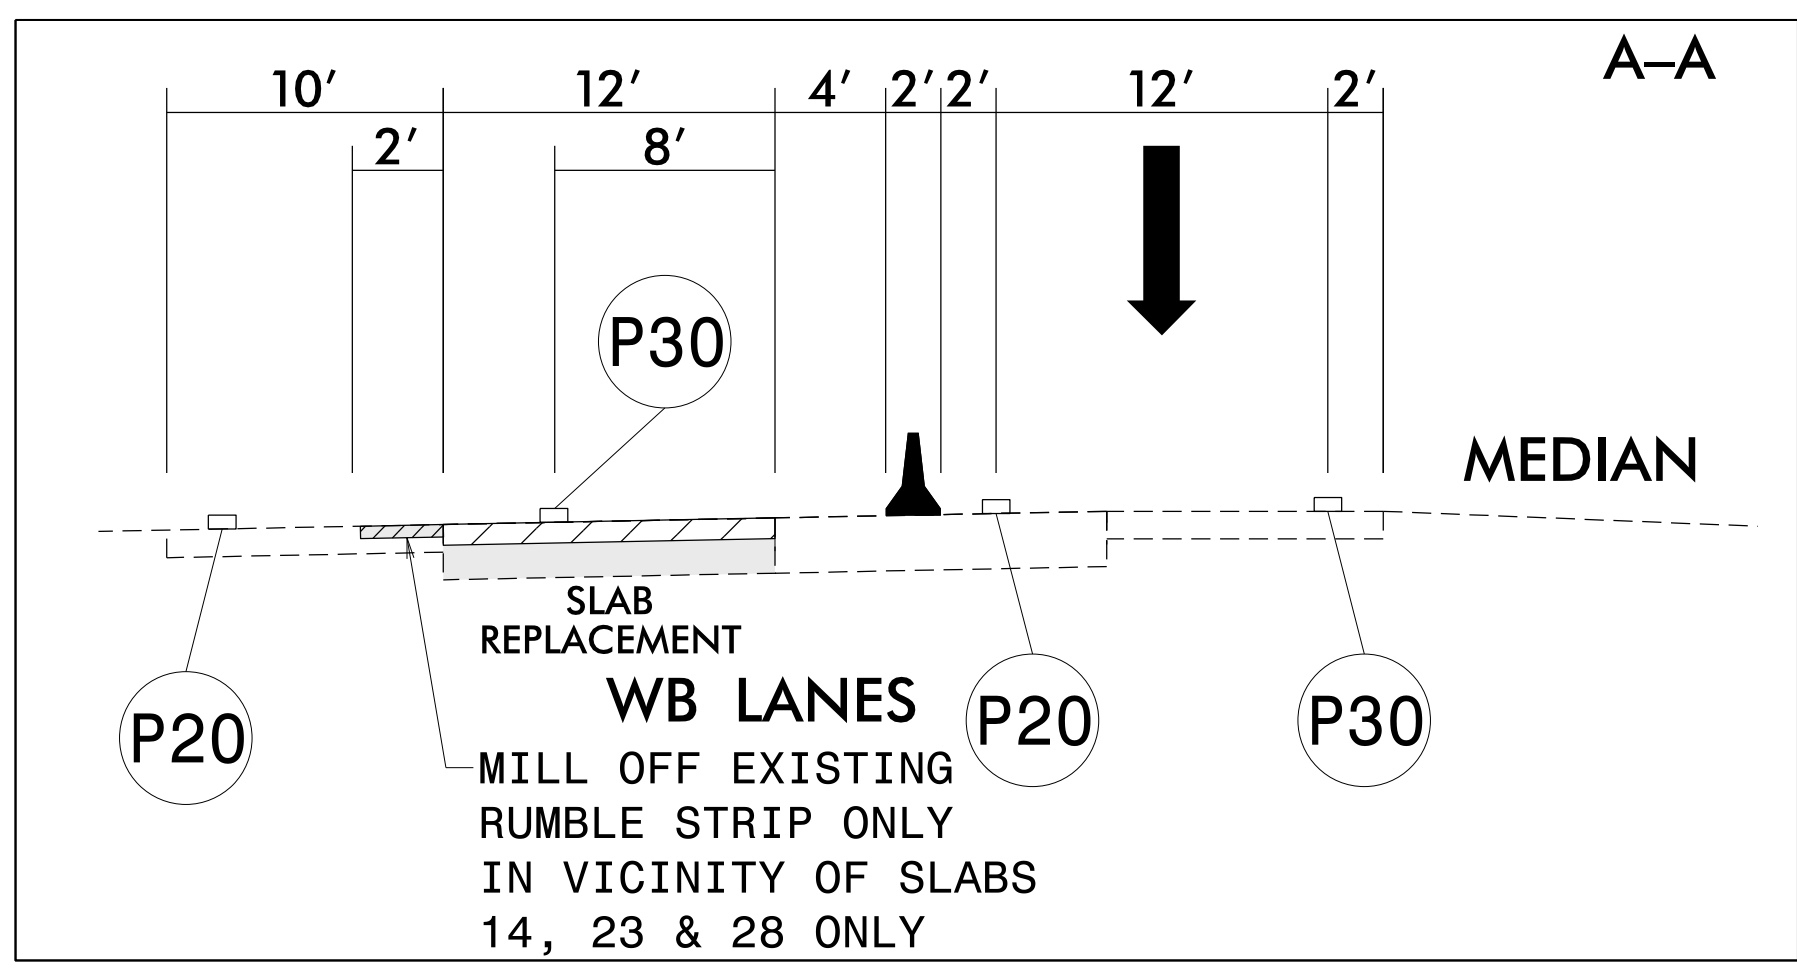

TEMPORARY PAVEMENT MARKING		
(P20)	WHITE EDGELINE	PAINT (6")
(P30)	YELLOW EDGELINE	PAINT (6")

LEGEND	
	WORK AREA
	DRUMS
	DIRECTION OF TRAFFIC FLOW
	TEMPORARY CRASH CUSHION
	PORTABLE CONCRETE BARRIER

19-JUL-2021 11:16 P:\NCDOT\I-6003-I-40-Rehab\TMP\Plans\I-6003-TMP\_ICP\_8.dgn abeshear-s AT\_PCOUAT13U

2610 WYCLIFF ROAD  
SUITE 410  
RALEIGH, NC 27607  
PHONE: 919.881.9939  
NC COA No. F-0929

APPROVED: \_\_\_\_\_  
DATE: \_\_\_\_\_

SEAL

**DOCUMENT NOT CONSIDERED FINAL  
UNLESS ALL SIGNATURES COMPLETED**

DIVISION OF HIGHWAYS  
STATE OF NORTH CAROLINA  
DEPARTMENT OF TRANSPORTATION  
WORK ZONE TRAFFIC CONTROL

**LONG TERM LANE SHIFT &  
SLAB REMOVAL DETAIL**