
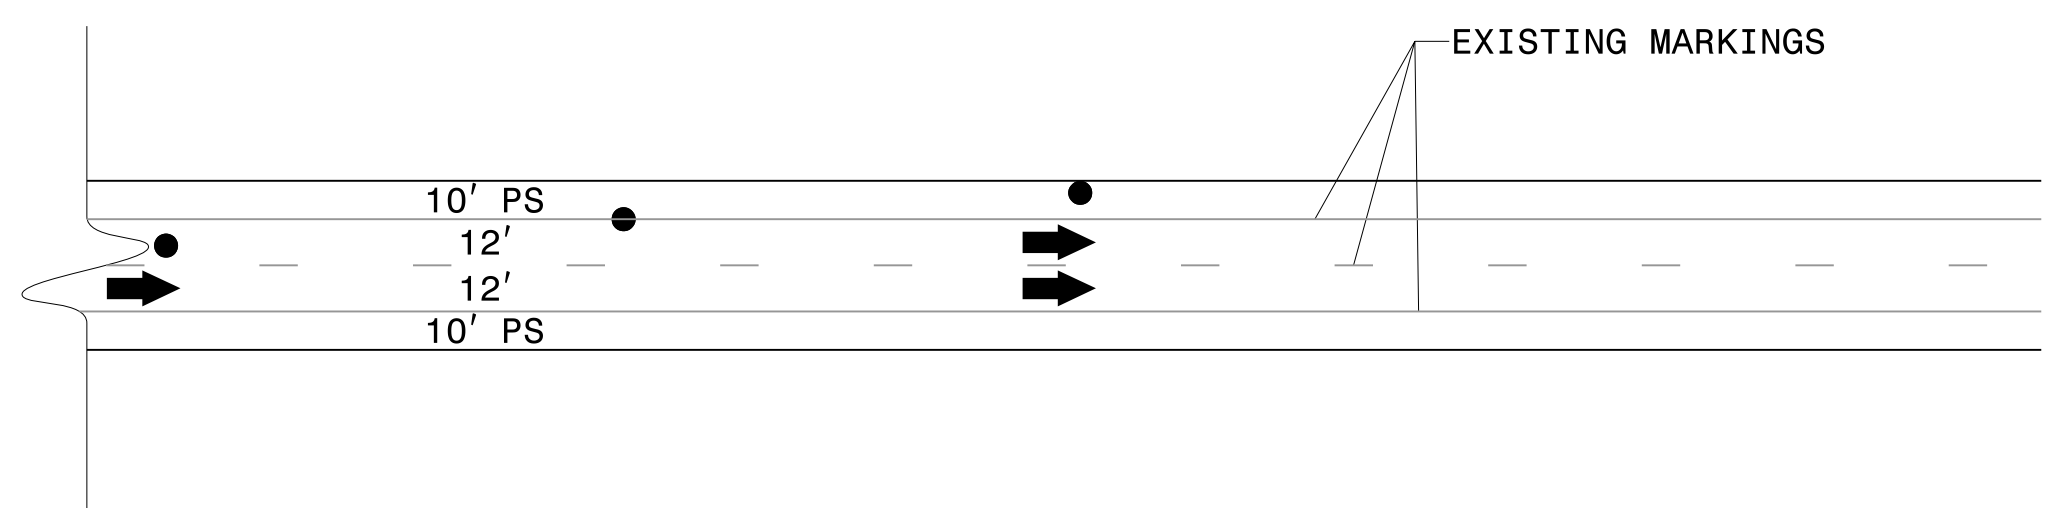


RSD 1101.02 SHEET 4 OF 14,  
FOR LANE CLOSURE DETAIL,  
SIGNING AND DEVICES

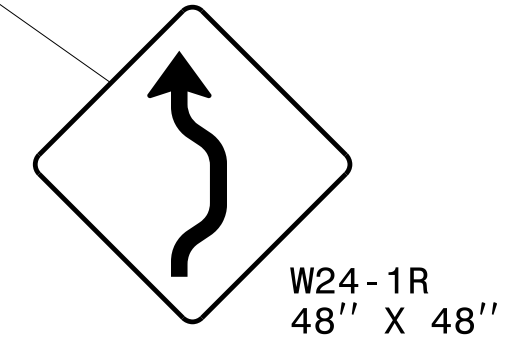

**TYPICAL SETUP FOR EB SLAB REMOVAL-INSIDE (LEFT) LANE**  
**SLAB NOS. 23 & 28**

TEMPORARY PAVEMENT MARKING	
P20	WHITE EDGELINE PAINT (6")
P30	YELLOW EDGELINE PAINT (6")

**Dewberry**  
2610 WYCLIFF ROAD  
SUITE 410  
RALEIGH, NC 27607  
PHONE: 919.881.9939  
NC COA No. F-0929

APPROVED: \_\_\_\_\_  
DATE: \_\_\_\_\_

SEAL

8/6/2021

**DOCUMENT NOT CONSIDERED FINAL  
UNLESS ALL SIGNATURES COMPLETED**

DIVISION OF HIGHWAYS  
STATE OF NORTH CAROLINA  
DEPARTMENT OF TRANSPORTATION  
WORK ZONE TRAFFIC CONTROL

**LONG TERM LANE SHIFT &  
SLAB REMOVAL DETAIL**

19-JUL-2021 11:46  
 P:\NC DOT\I-6003-I-40\_Rehab\TMP\Plans\I-6003\_TMP\_TCP\_9.dgn  
 abeshear@s