



**DETAIL 1**  
**I-40 WB - CLOSURE OF RIGHT LANE**  
**REST AREA OPEN**

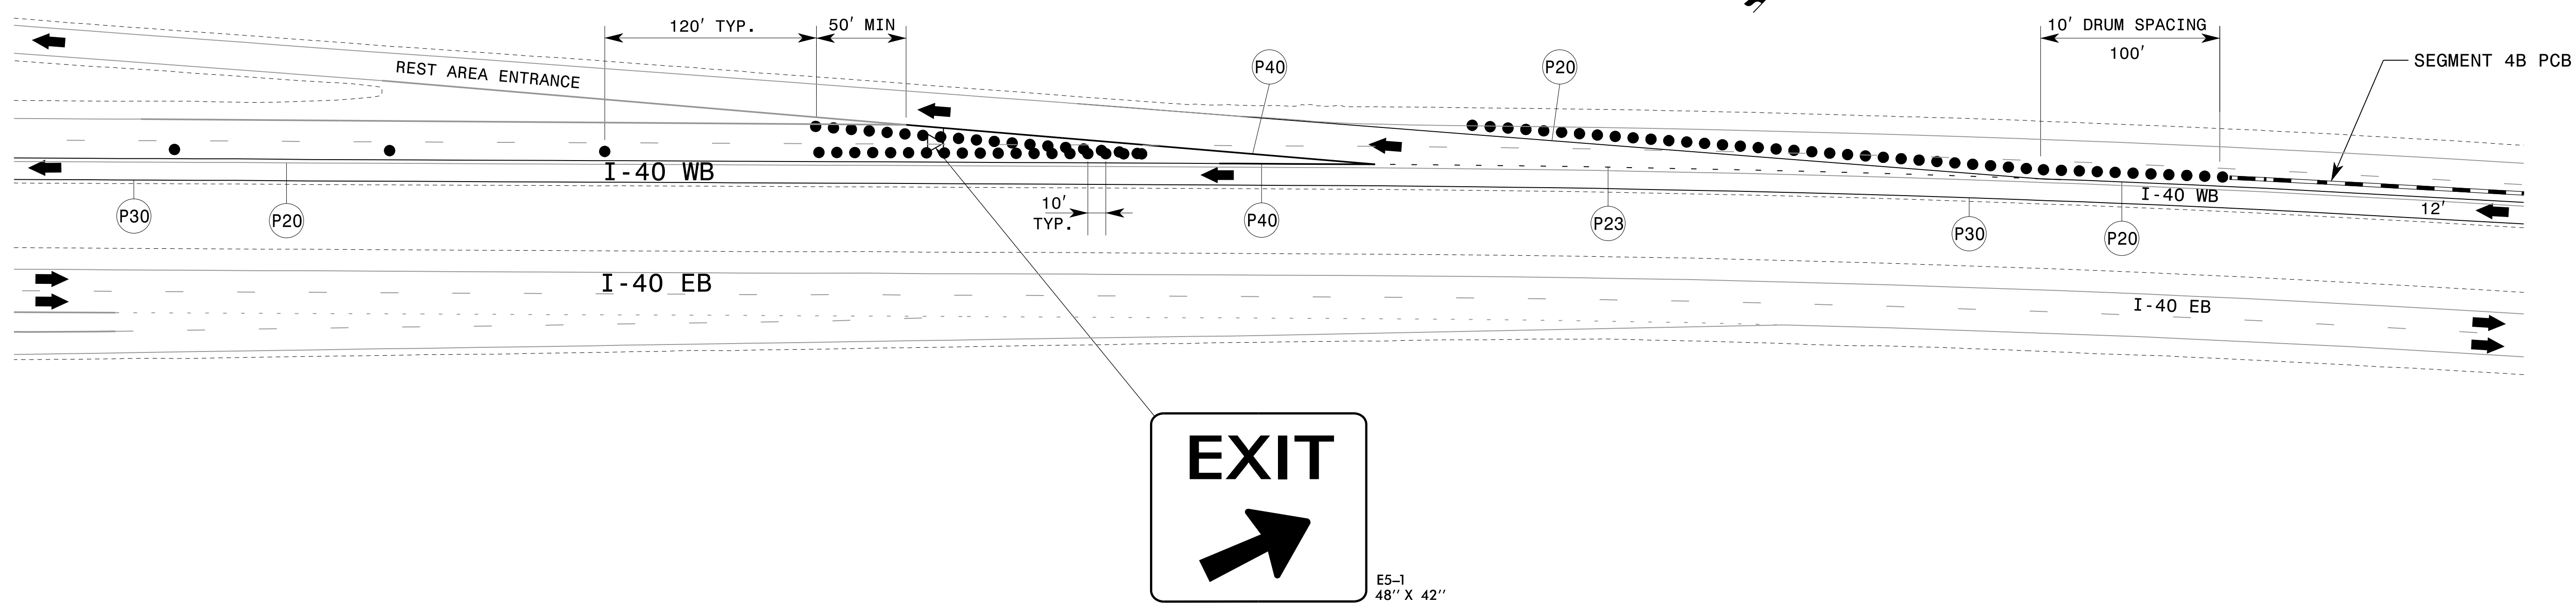

**DETAIL 2**  
**I-40 WB - CLOSURE OF RIGHT LANE**  
**REST AREA CLOSED (SEE ICT)**  
**SLAB REPAIR (11,12,13)**

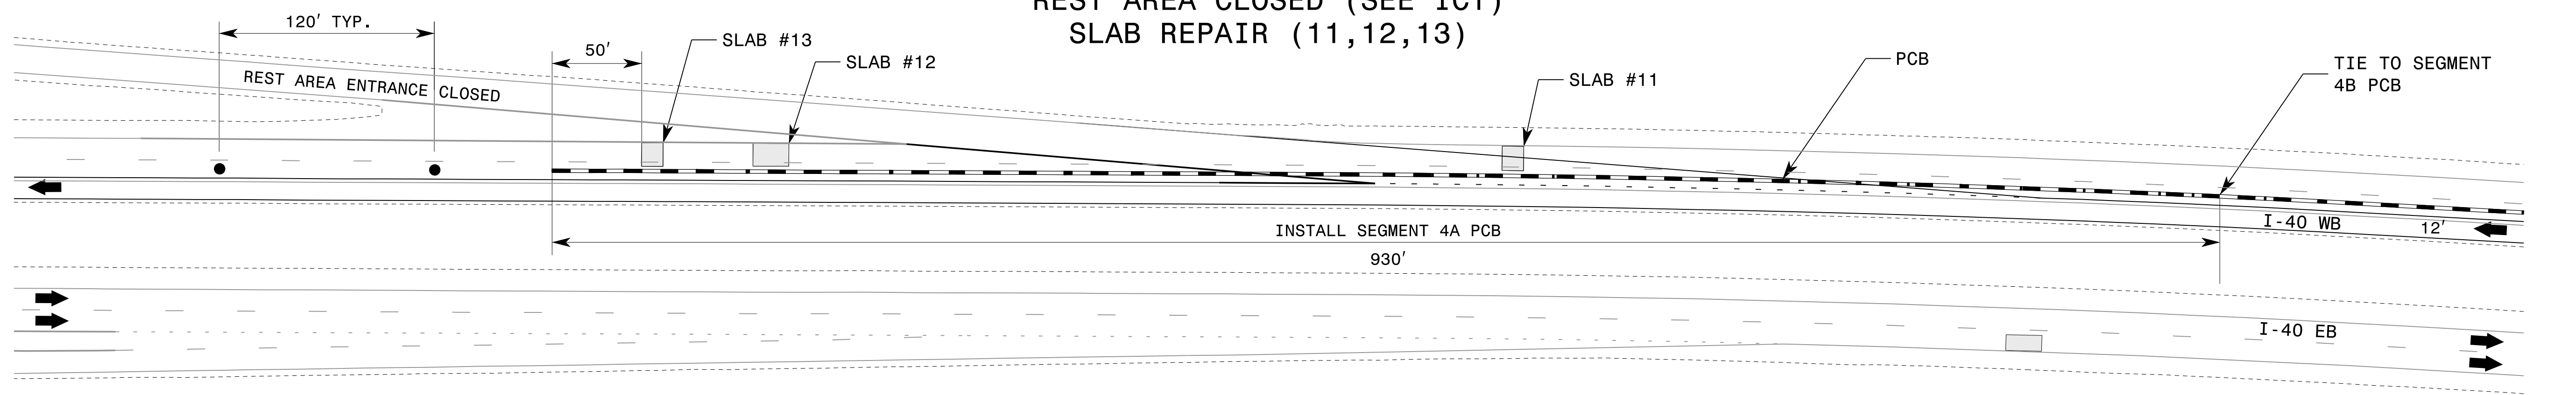

TEMPORARY PAVEMENT MARKING		
P20	WHITE EDGELINE	PAINT (6")
P23	WHITE 3 FT / 9 FT MINISKIP	PAINT (6")
P30	YELLOW EDGELINE	PAINT (6")
P40	WHITE GORELINE	PAINT (8")

SEE SHEET TMP-12 FOR SIGNING FOR REST AREA CLOSURE

19-JUL-2021 11:46  
 P:\NCDOT\I-6003-I-40\_Rehab\TMP\Plans\I-6003-TMP\_TCP\_IL.dgn  
 abeshear@s

2610 WYCLIFF ROAD  
 SUITE 410  
 RALEIGH, NC 27607  
 PHONE: 919.881.9939  
 NC COA No. F-0929

APPROVED: _____ DATE: _____ SEAL 		<p><b>WB REST AREA</b>  <b>I-40 OFF-RAMP DETAIL</b></p>
<p><b>DOCUMENT NOT CONSIDERED FINAL UNLESS ALL SIGNATURES COMPLETED</b></p>		