


PAVING LIMITS FOR OPEN-GRADED FRICTION COURSE AT EXIT AND ENTRANCE RAMPS & LOOPS

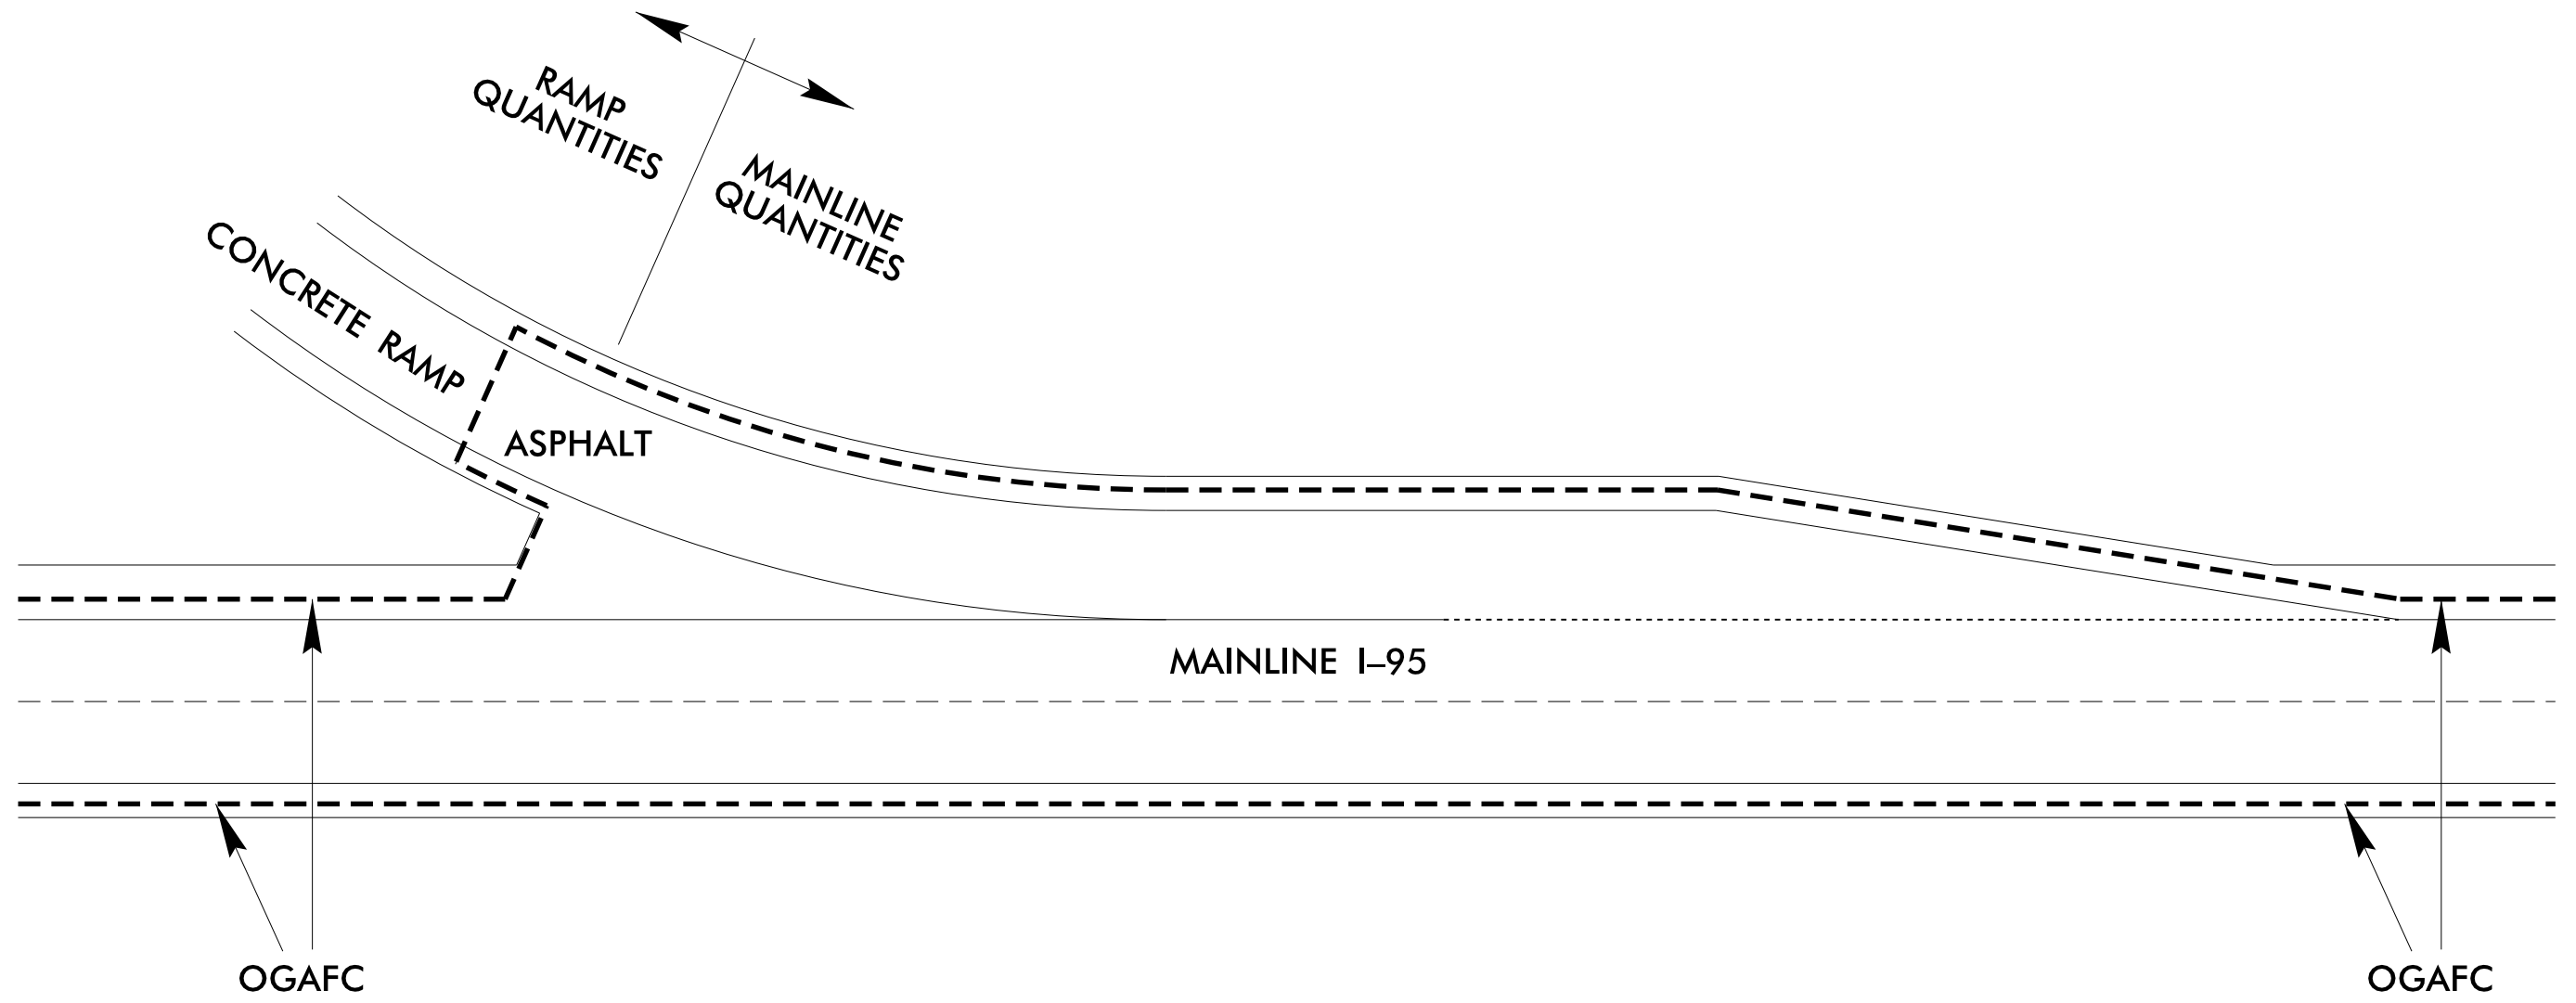

NOT TO SCALE

5/14/99

02-AUG-2021 08:41
C:\WORK\1-5932A\1-5932A.DDC4.TYP.dgn
\$\$\$\$\$USERNAME\$\$\$\$\$