


CONTRACT: C204652 TIP PROJECT: I-5932B

STATE OF NORTH CAROLINA
DIVISION OF HIGHWAYS

HALIFAX COUNTY

**LOCATION: SOUTHBOUND I-95, NEAR MM 157.5
NORTH OF SR 1211 (HARDEE ROAD) OVERPASS**
**TYPE OF WORK: DYNAMIC MESSAGE SIGN REPLACEMENT
ON EXISTING STRUCTURE.**

STATE	STATE PROJECT REFERENCE NO.	SHEET NO.
N.C.	I-5932B	ITS-1
STATE PROJ. NO.	F.A. PROJ. NO.	DESCRIPTION
45873.1.3		PE
45873.3.3		CONST.

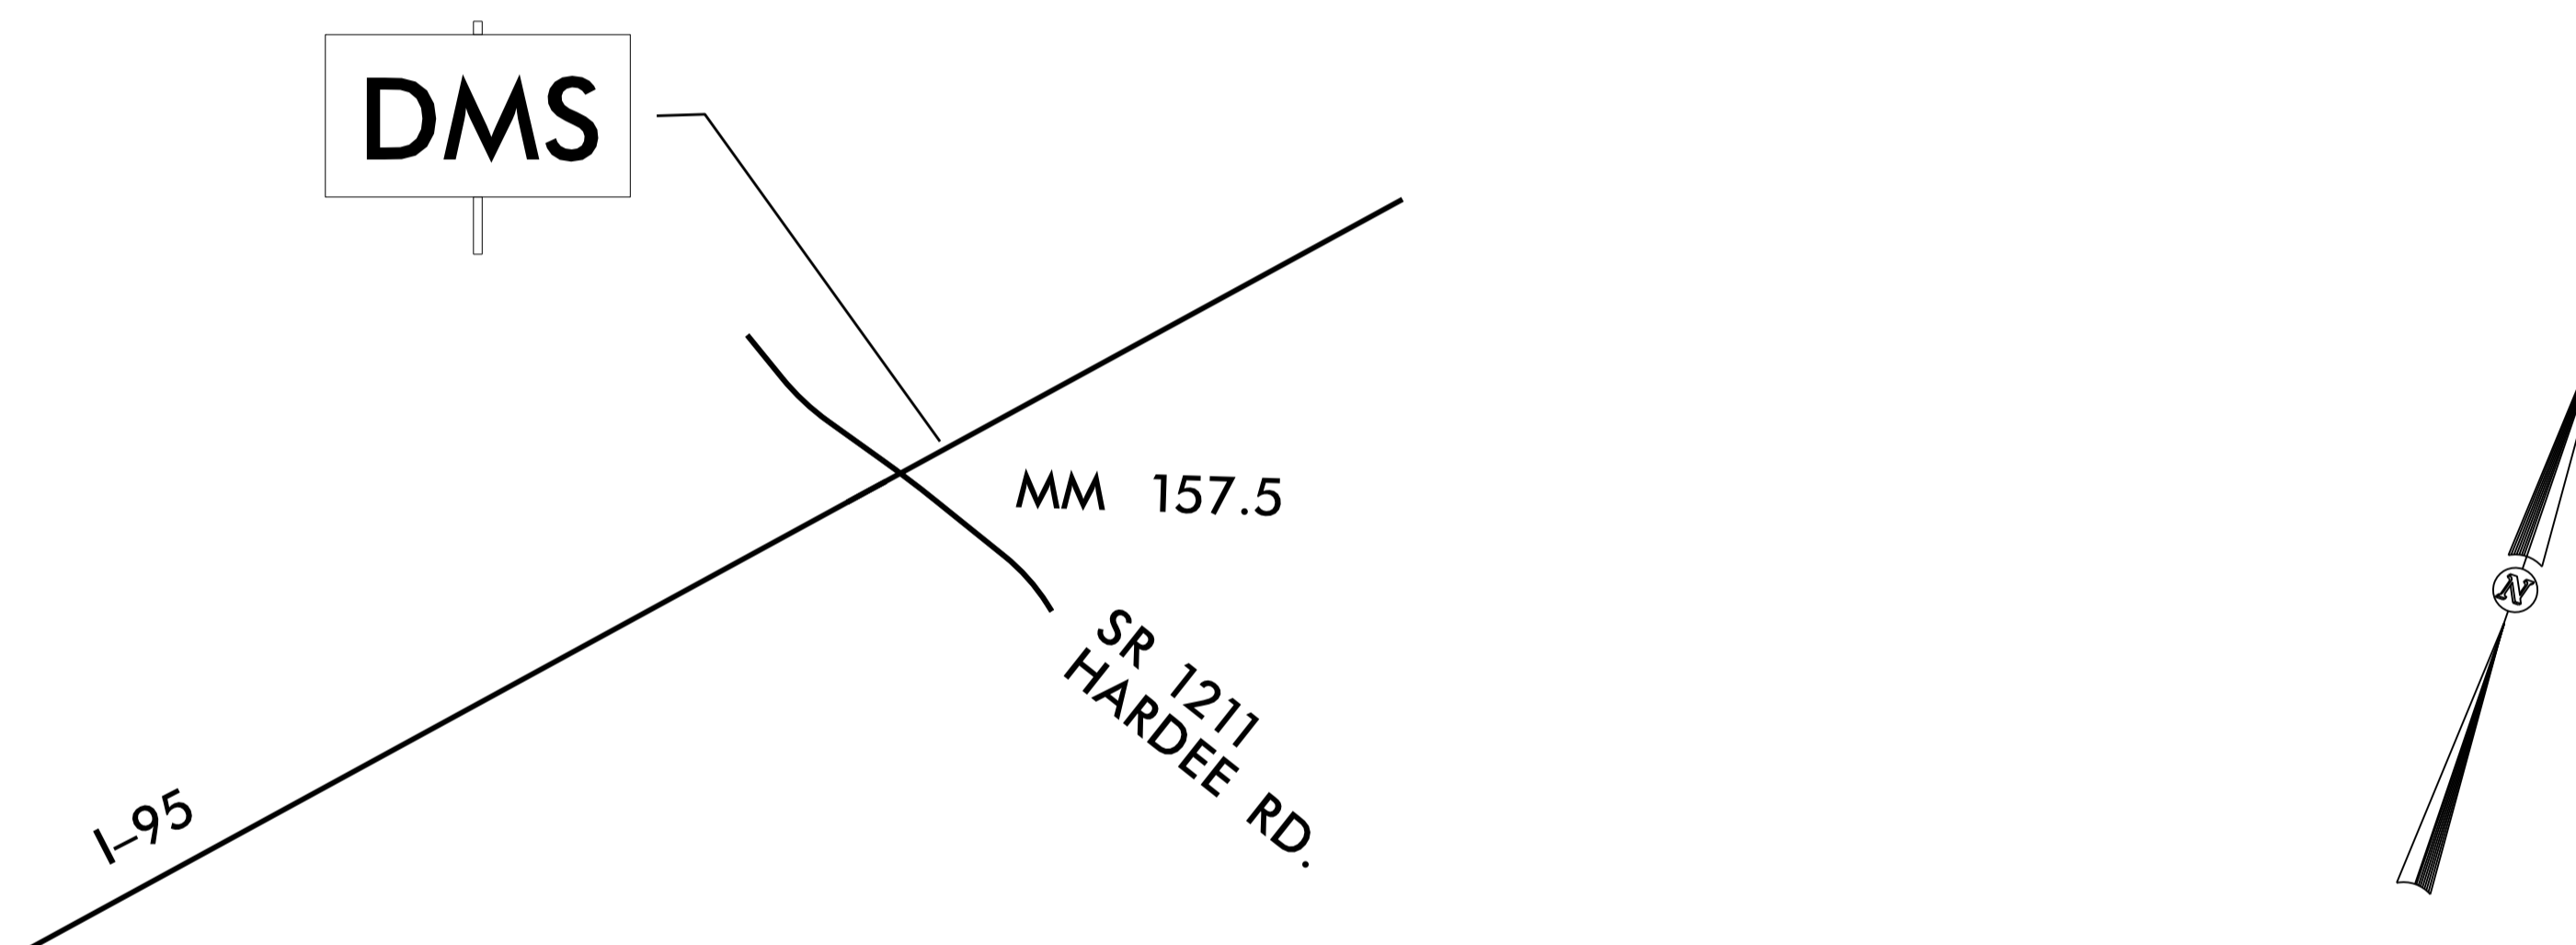

2018 STANDARD SPECIFICATIONS

PROJECT LENGTH
PROJECT LENGTH = 0 MILES

LETTING DATE:
SEPTEMBER 21, 2021


INDEX OF SHEETS
SHEET ITS 1.....TITLE SHEET
SHEET ITS 2.....ITS PLANS

ROADWAY STANDARD DRAWINGS

THE FOLLOWING ROADWAY STANDARDS AS APPEAR IN "ROADWAY STANDARD DRAWINGS" ROADWAY DESIGN UNIT - N.C. DEPARTMENT OF TRANSPORTATION - RALEIGH, N.C., DATED JANUARY 2018 ARE APPLICABLE TO THIS PROJECT AND BY REFERENCE HEREBY ARE CONSIDERED A PART OF THESE PLANS:

STD. NO.	TITLE
1101.02	TEMPORARY LANE CLOSURES
1101.03	TEMPORARY ROAD CLOSURES
1101.04	TEMPORARY SHOULDER CLOSURES

NCDOT CONTACT:
TRANSPORTATION MOBILITY AND SAFETY
M. M. MCDIARMID, P.E., CPM
STATE TRANSPORTATION SYSTEMS
MANAGEMENT & OPERATIONS ENGINEER

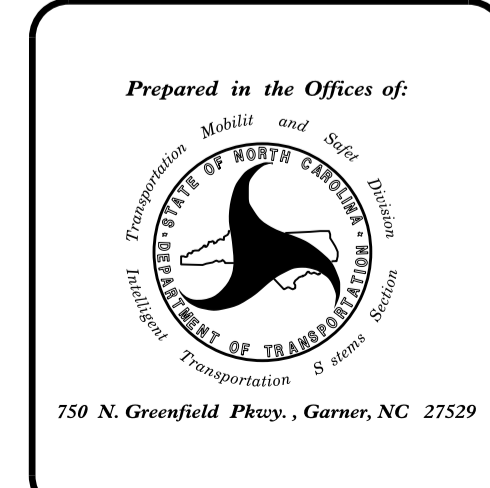

Prepared in the Offices of:
ENGLISH
ALL DIMENSIONS IN THESE PLANS ARE IN FEET UNLESS OTHERWISE NOTED

DOCUMENT NOT CONSIDERED FINAL UNLESS ALL SIGNATURES COMPLETED

SEAL
NORTH CAROLINA PROFESSIONAL ENGINEER SEAL 050152
ANDREW J. SKOPEL
DocuSigned by:
Andrew J. Skopec
7/20/2021

2018 STANDARD SPECIFICATION