
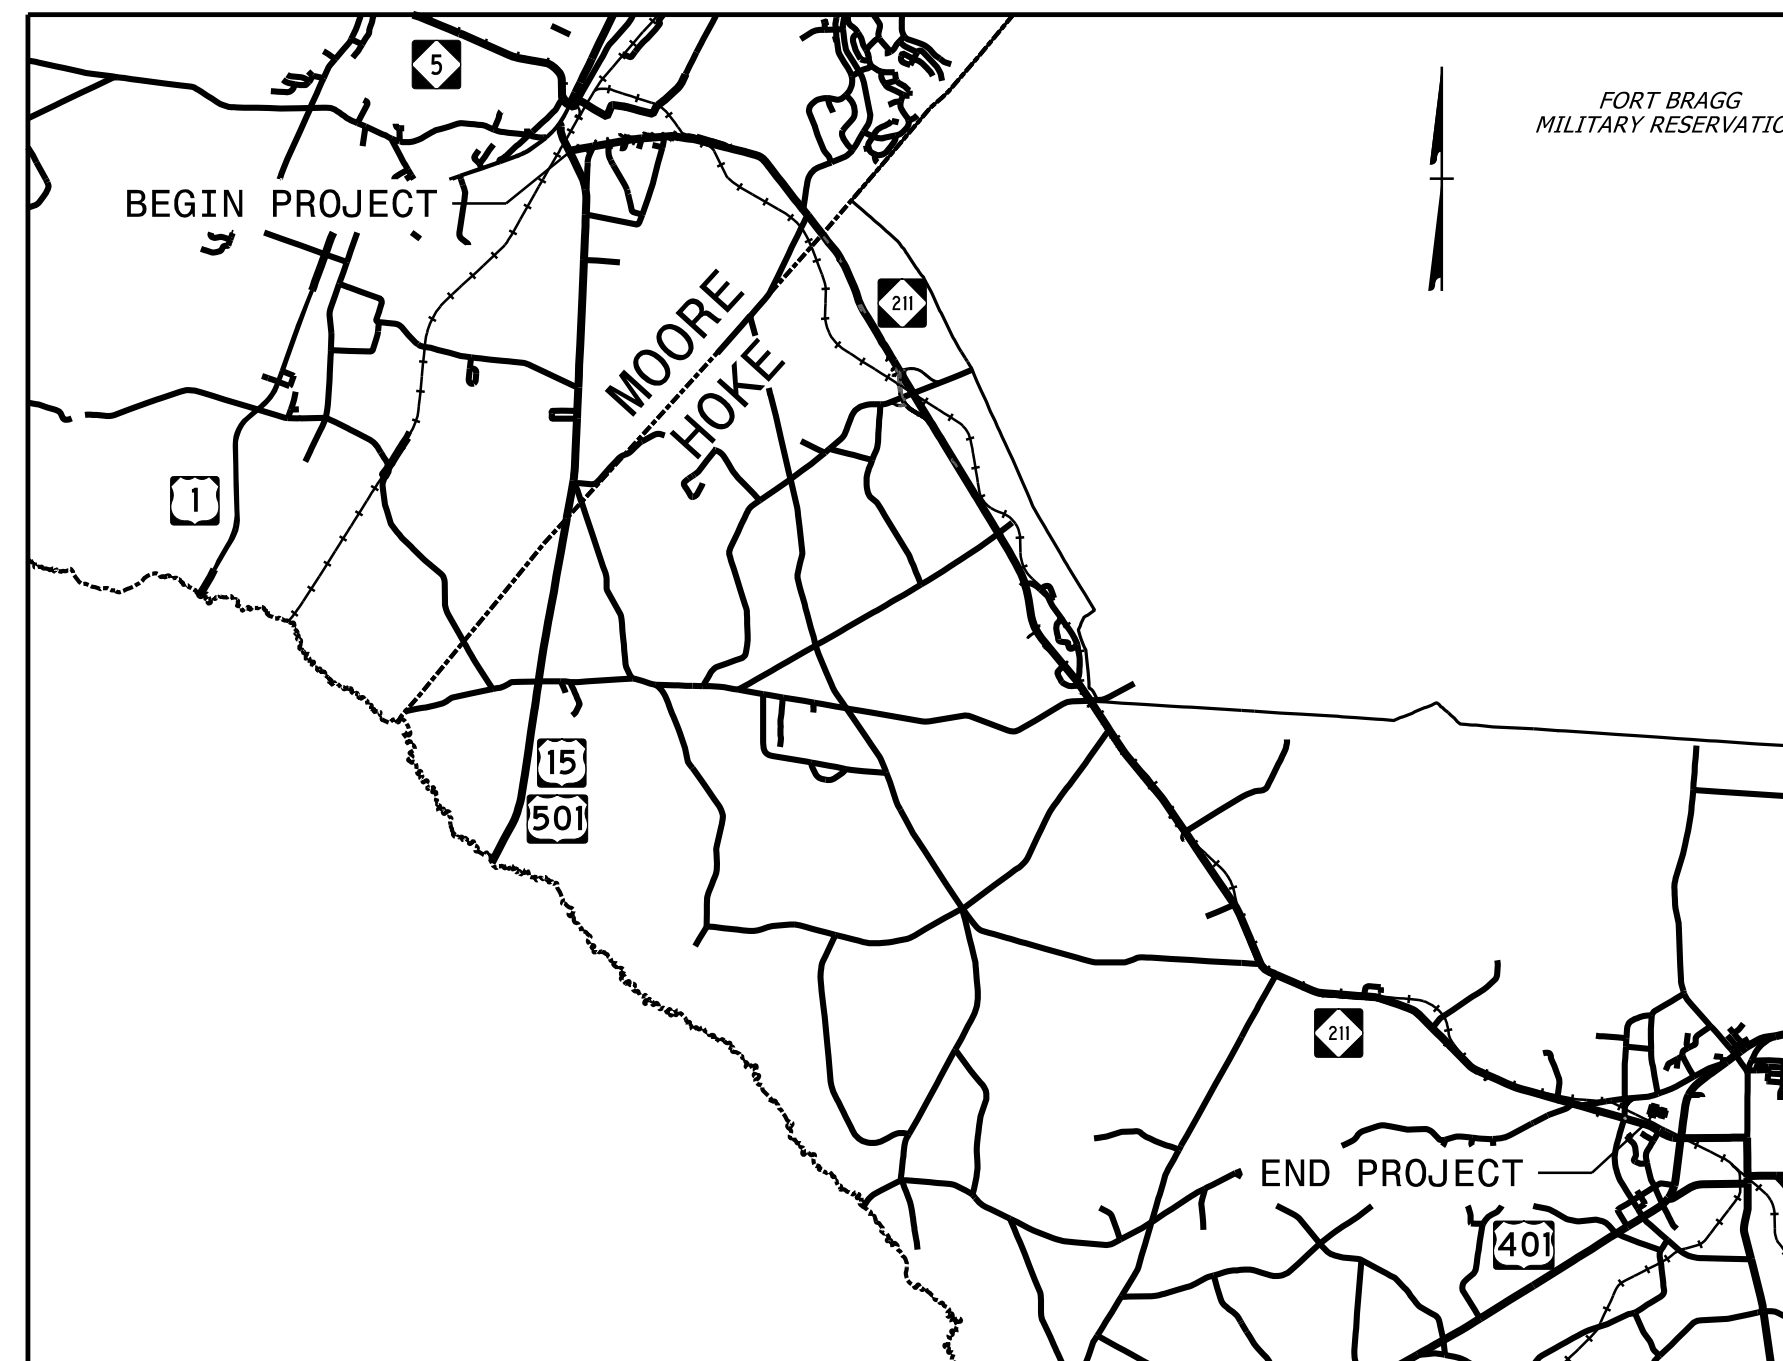


STATE OF NORTH CAROLINA  
DIVISION OF HIGHWAYS

**TRANSPORTATION MANAGEMENT PLAN**

**MOORE and HOKE COUNTIES**

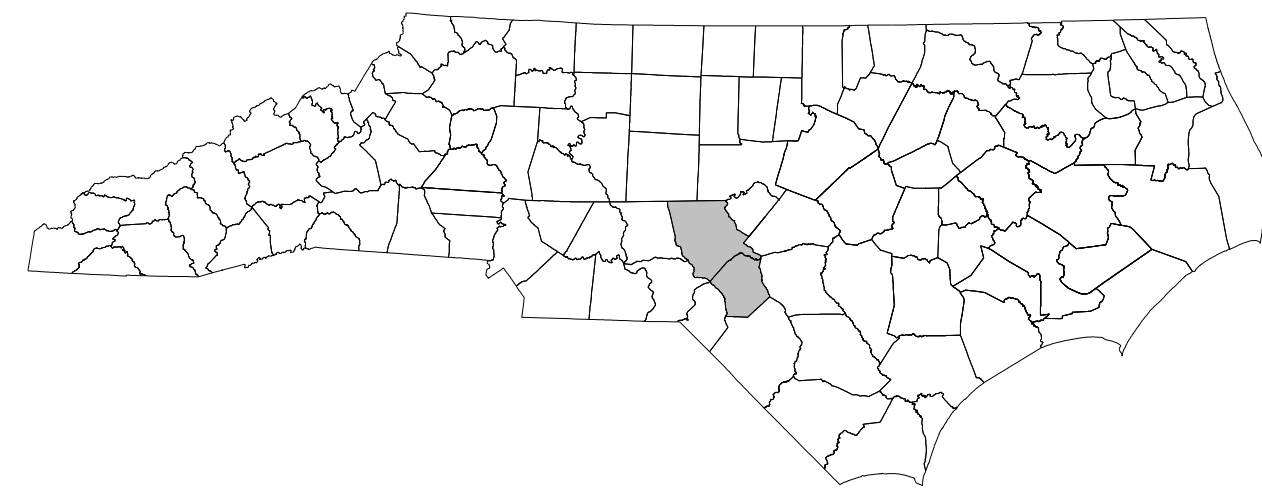

**INDEX OF SHEETS**


SHEET NO.	TITLE
TMP-1	TITLE SHEET, VICINITY MAP, AND INDEX OF SHEETS
TMP-1A	LIST OF APPLICABLE ROADWAY STANDARD DRAWINGS AND LEGEND
TMP-1B	TRANSPORTATION OPERATIONS PLAN: (GENERAL NOTES)
TMP-3	TRAFFIC PHASING
TMP-4 - TMP-7	TEMPORARY CONTROL PHASING DETAILS

SHEET NO.  
TMP-1

**R-5709A**

**TIP PROJECT:**

**DOCUMENT NOT CONSIDERED FINAL  
UNLESS ALL SIGNATURES COMPLETED**

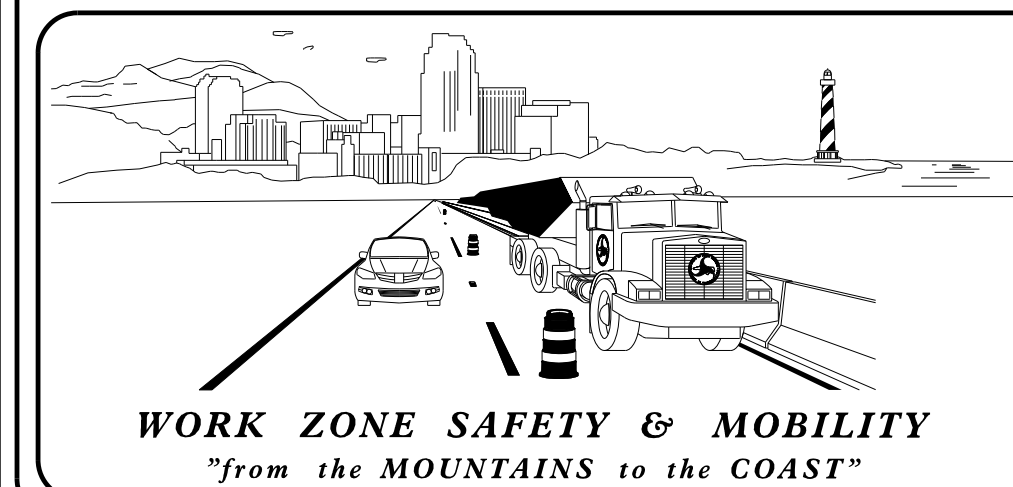

**PLANS PREPARED BY:**


JOHN OLINGER, PE

MICHAEL HOUSER

**NCDOT CONTACTS:**

PAMELA WILLIAMS  
PROJECT ENGINEER

ELMO VANCE  
PROJECT DESIGN ENGINEER

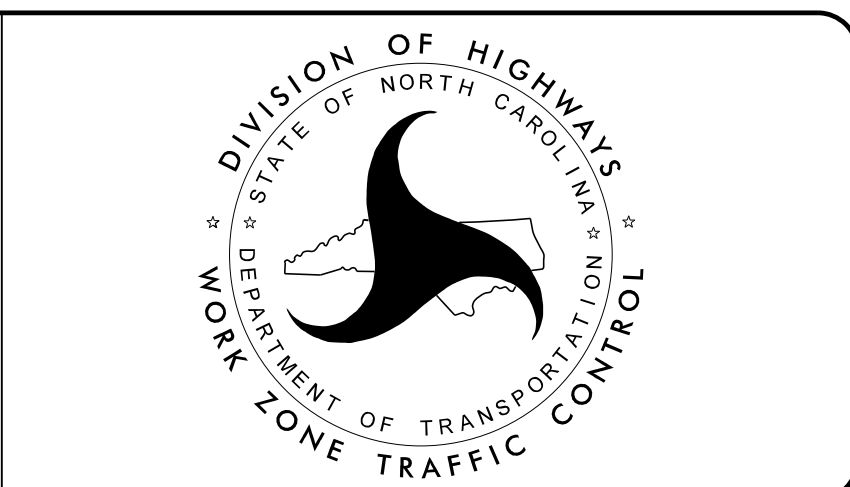

**RK K**  
P: (919) 878-9560  
8601 Six Forks Road, Forum 1, Suite 700  
Raleigh, North Carolina 27615-3960  
NC License No. F-0112

Engineers | Construction Managers | Planners | Scientists  
www.rkk.com  
Responsive People | Creative Solutions

APPROVED: John R. G. Olinger  
DATE: 7/23/2021

SEAL

7/23/2021  
R-5709A\_TMP\_S2\_psh01.TSH.LC.dgn  
caneushev