


SEE RSD 1101.03 (SHEET 1 AND 2 OF 9)  
FOR ADDITIONAL SIGNS AND DEVICES

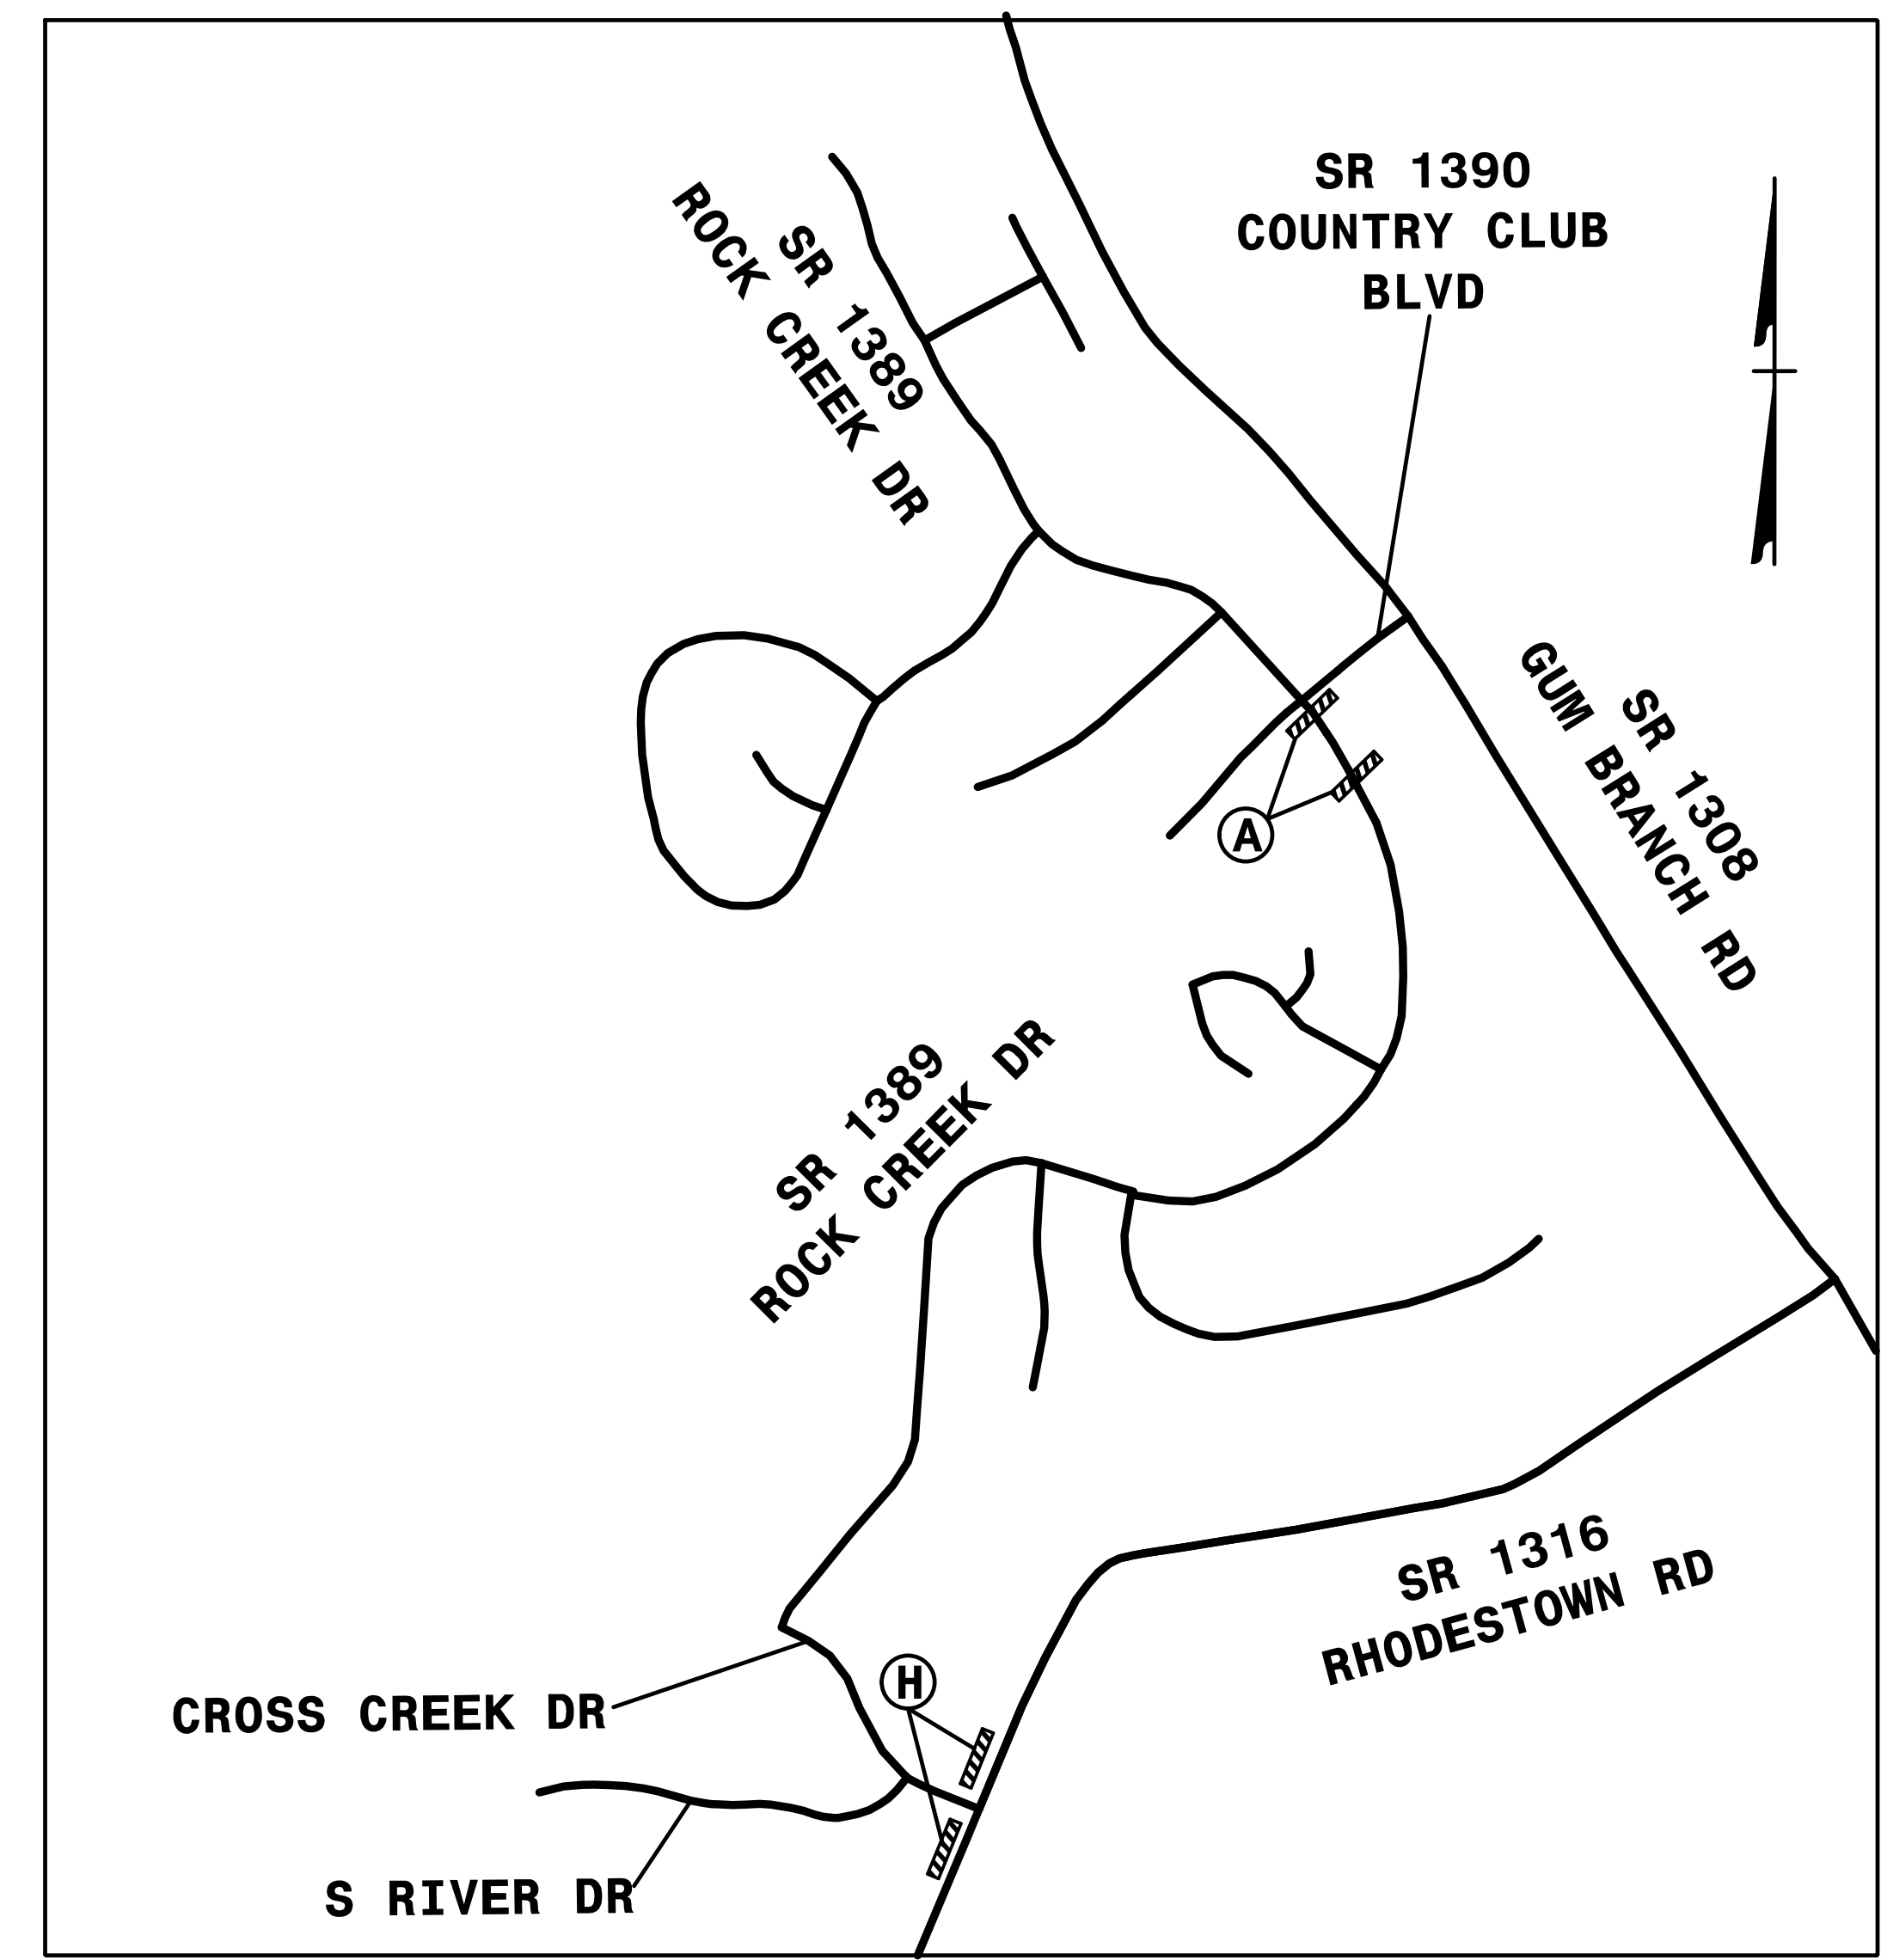


3:14:24 PM  
U:\4906\_fc\_tmp\_02a\_detailed.dgn  
1/29/2019

**HNTB** HNTB NORTH CAROLINA, P.C.  
343 E. SIX FORKS ROAD, SUITE 200  
RALEIGH, NORTH CAROLINA 27609  
NC LICENSE NO: C-1554

APPROVED: *Helen Shyu*  
DATE: 6/29/2021

SEAL

**DOCUMENT NOT CONSIDERED FINAL  
UNLESS ALL SIGNATURES COMPLETED**

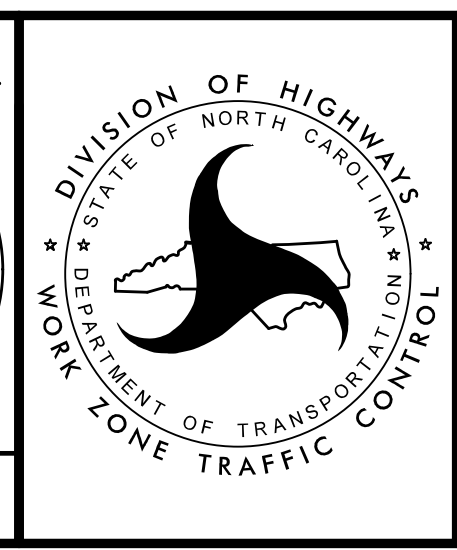

TRANSPORTATION  
MANAGEMENT PLAN

**ROCK CREEK RD  
ROAD CLOSURE  
DETAIL**