
DocuSign Envelope ID: 925EB396-E873-4DEB-893B-D6EE449FBED0


PROJ. REFERENCE NO. SHEET NO. TMP-10

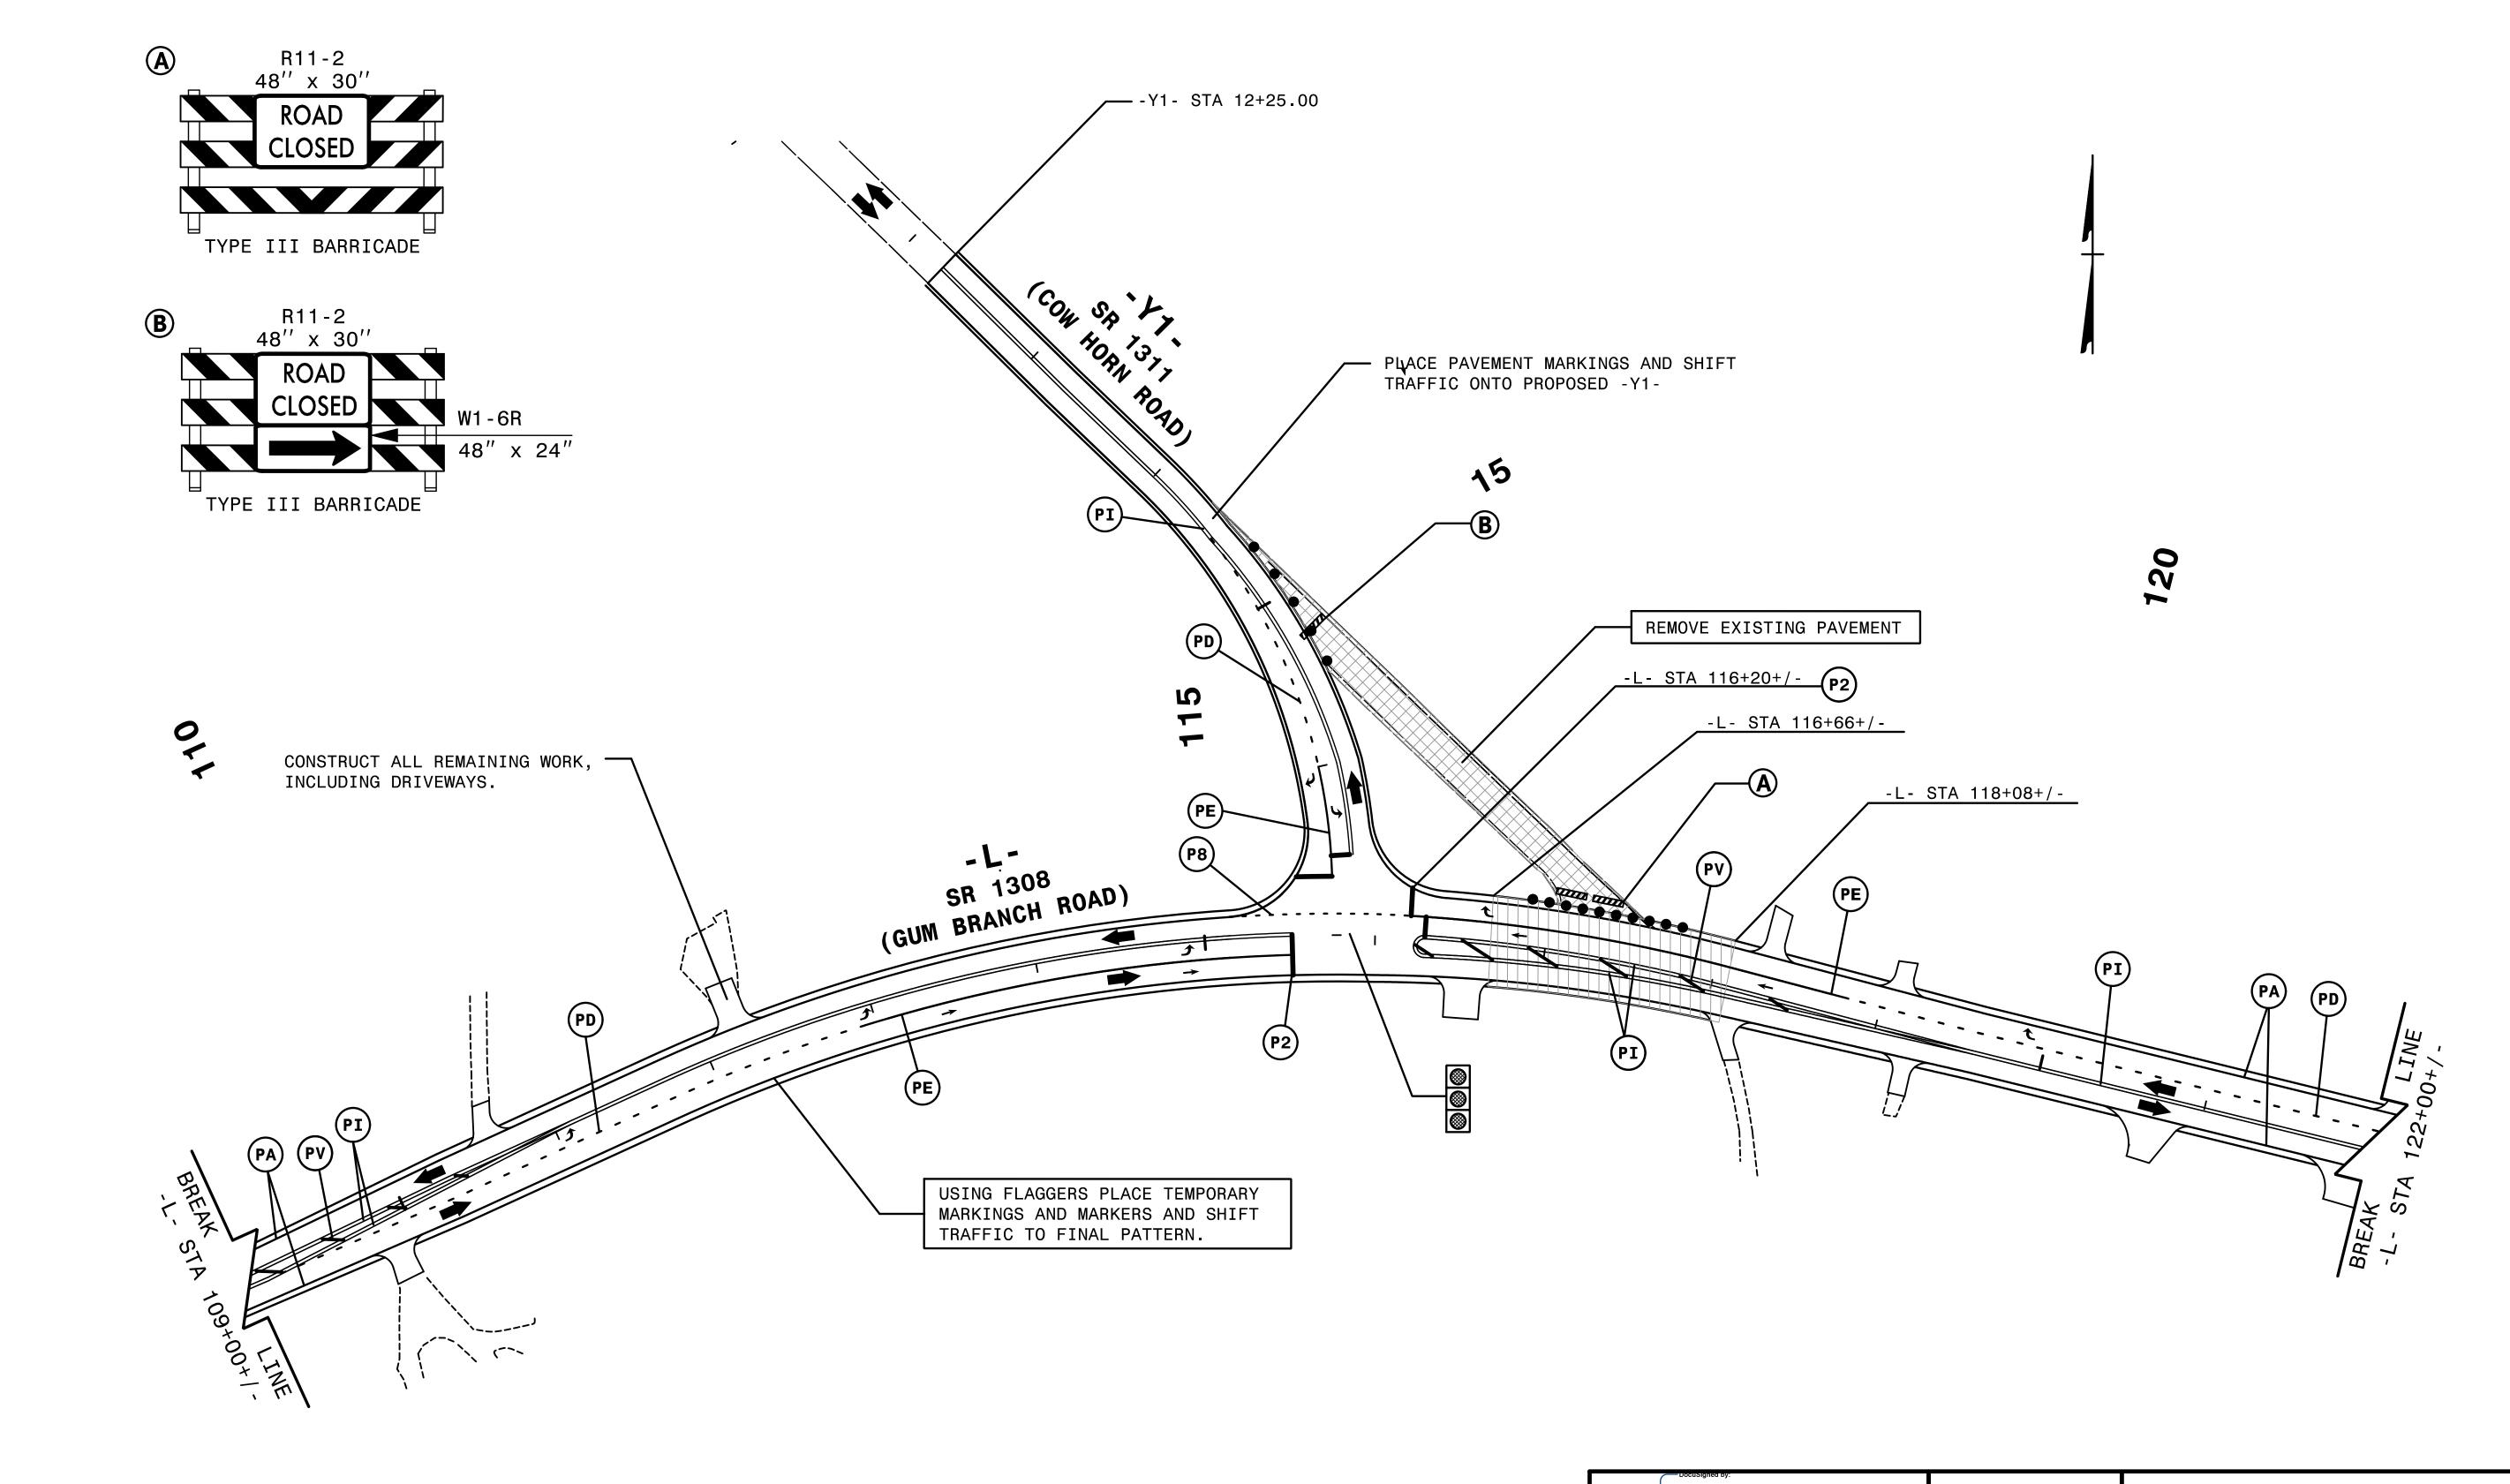

:|4:45 PM .\TCP\U4906_tc_PI_DC 29/2019

REFER TO PAVEMENT MARKING PLANS FOR PLACEMENT OF PAVEMENT MARKINGS.

HNTB NORTH CAROLINA, P.C. 343 E. Six Forks Road, Suite 200 Raleigh, North Carolina 27609 NC License No: C-1554

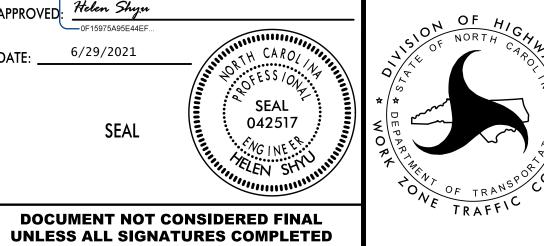

TRANSPORTATION MANAGEMENT PLAN

PHASE II DETAIL