
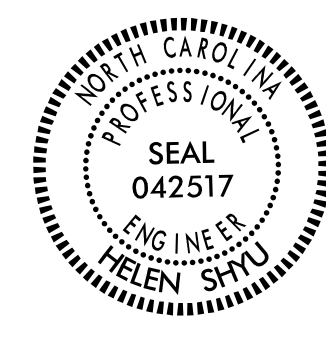


TIP NO. U-4906	SHEET NO. PMP-12
APPROVED: <i>Helen Shyu</i> <small>CP 15975A95E44EF</small>	
DATE: 6/29/2021	
SEAL	
	
DOCUMENT NOT CONSIDERED FINAL UNLESS ALL SIGNATURES COMPLETED	

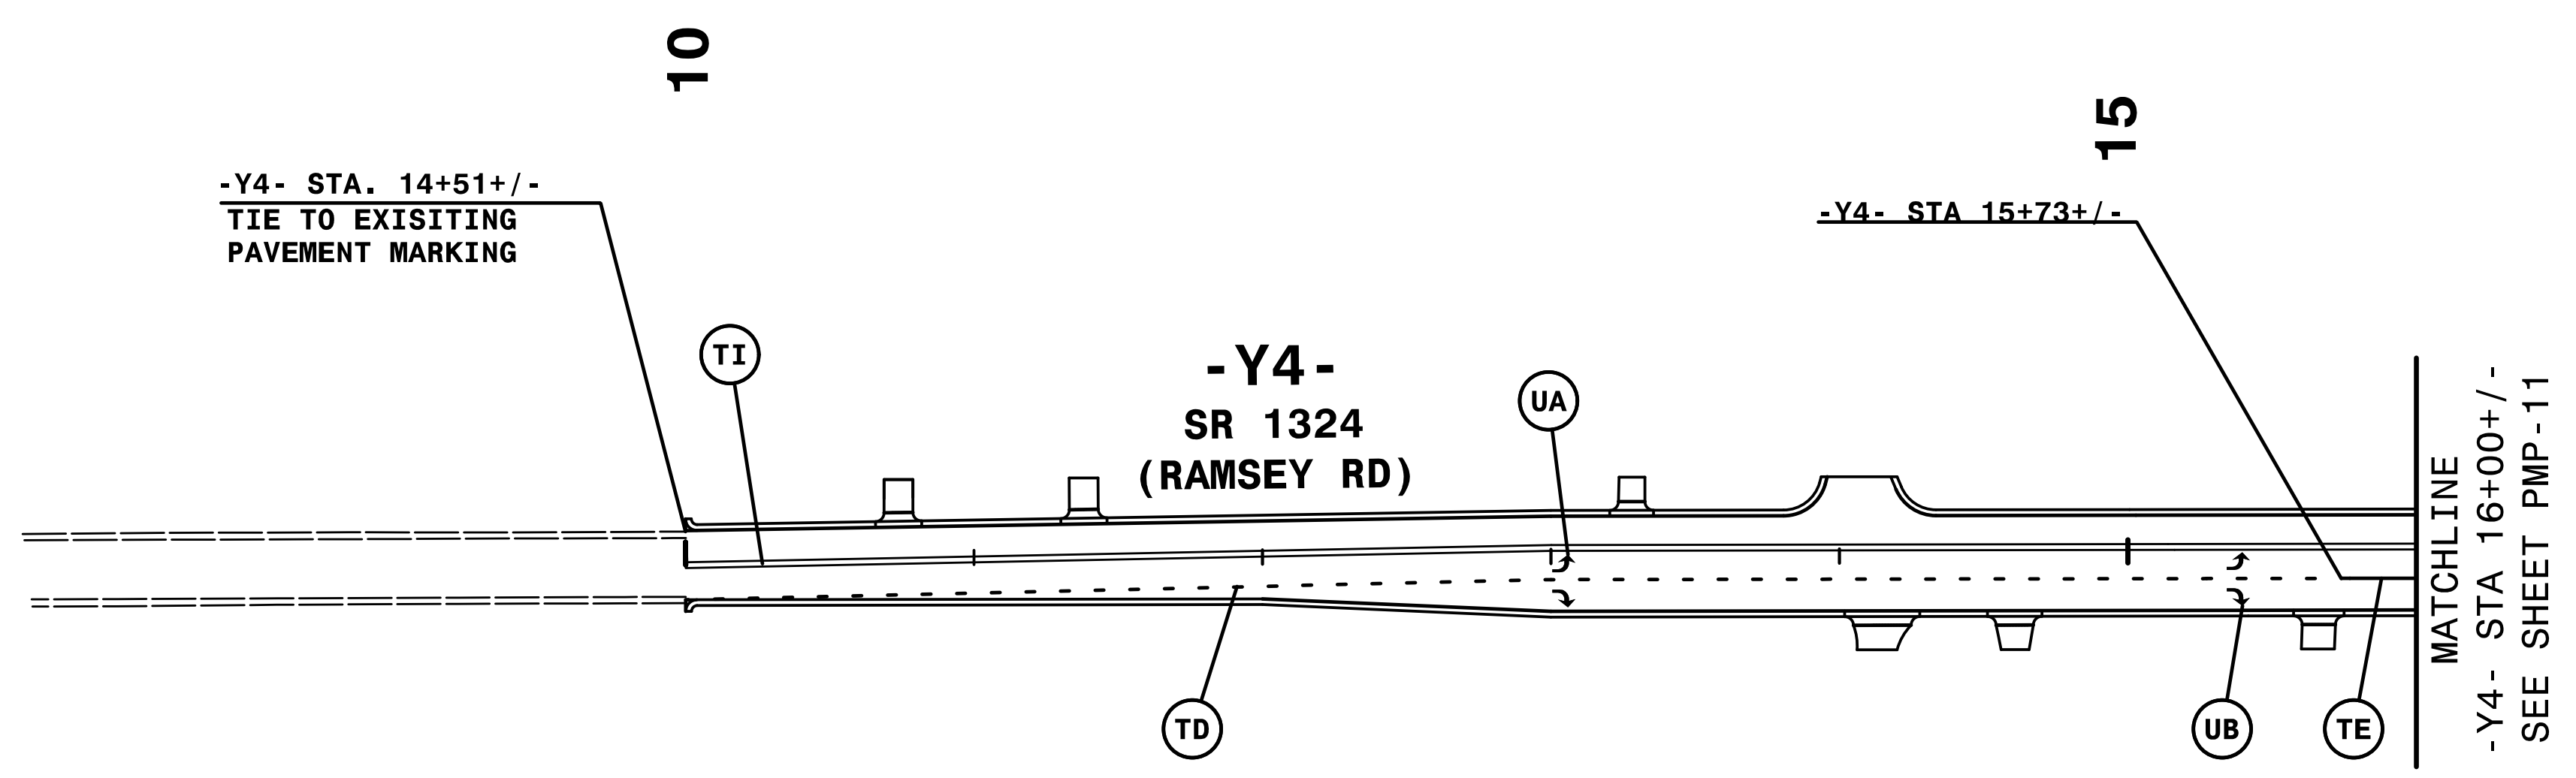

NOTE: ALL LANE WIDTHS ARE 11' UNLESS OTHERWISE SHOWN.

6/28/2021
PMP-U-4906.pmp-12.dgn
HNTB

HNTB HNTB NORTH CAROLINA, P.C.
343 E. Six Forks Road, Suite 200
Raleigh, North Carolina 27609
NC License No: C-1554

PAVEMENT MARKING DETAIL