
PROJECT REFERENCE NO.	SHEET NO
U - 4906	SCP. 2

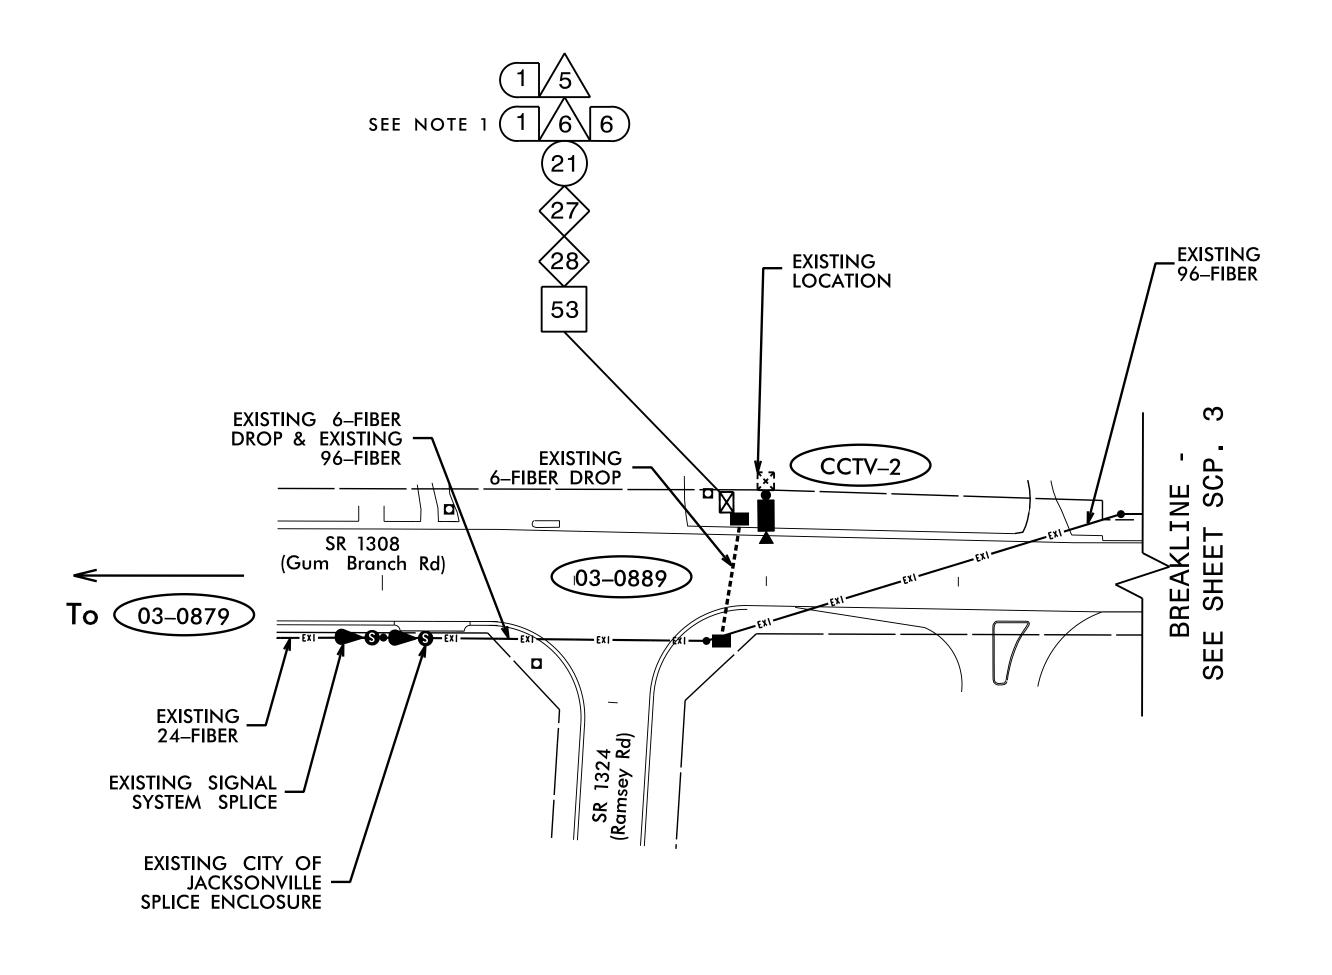

NOTES:

1. PULL THE EXISTING 6-FIBER CABLE TO THE JUNCTION BOX NEXT TO THE SIGNAL CABINET DURING THE SIGNAL CABINET CHANGE-OUT. CAP THE FIBERS DURING STORAGE. PULL THE 6-FIBER CABLE BACK IN AND RECONNECT TO THE NEW INTERCONNECT CENTER.

2. PULL THE EXISTING CAT 5 CABLE FOR THE CCTV TO THE JUNCTION BOX NEXT TO THE SIGNAL CABINET DURING THE SIGNAL CABINET CHANGE OUT. PULL THE CAT 5 CABLE BACK IN AND RECONNECT TO THE ETHERNET SWITCH.

3. RETURN EXISTING SIGNAL CABINET TO DIVISION 3 TRAFFIC SERVICES.

HNTB NORTH CAROLINA, P.C.
343 E. Six Forks Road, Suite 200
Raleigh, North Carolina 27609
NC License No: C-1554
(919) 546-8997

1"=50'

CABLE ROUTING PLANS

Division 03 Onslow Co. Jacksonville PLAN DATE: October 2018 REVIEWED BY: T.R. Terrell 750 N. Greenfield Pkwy., Garner, NC 27529 PREPARED BY: A.H. Thornburg REVIEWED BY: N.R. SIMMONS

031464

CADD Filename: U4906 SCP 02.dgn

DOCUMENT NOT CONSIDERED FINAL UNLESS ALL SIGNATURES COMPLETED