
PROJECT REFERENCE NO. U-4906

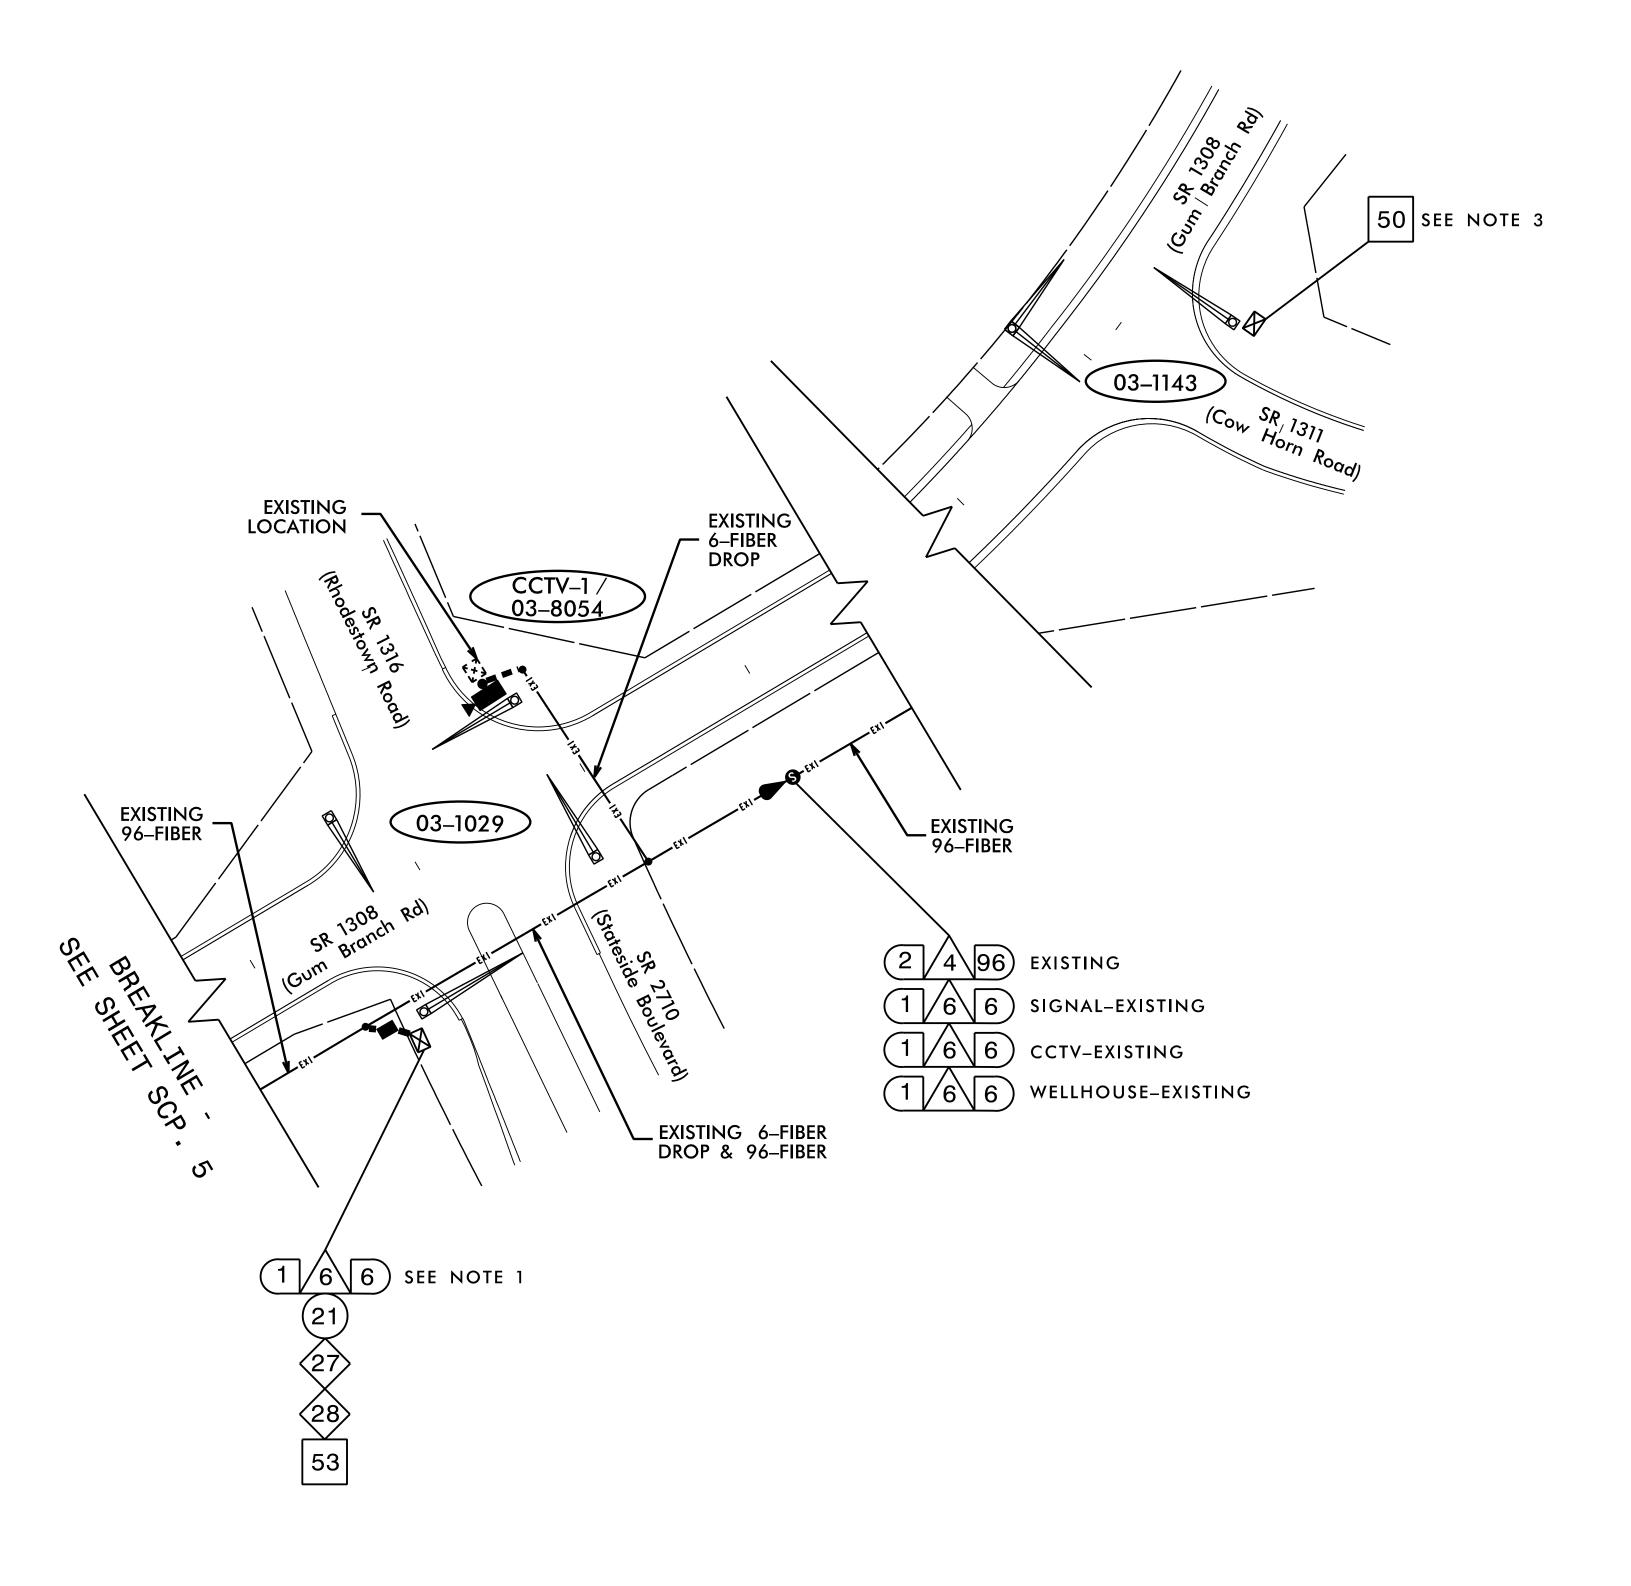

NOTES:

1. PULL THE EXISTING 6-FIBER CABLE TO THE JUNCTION BOX NEXT TO THE SIGNAL CABINET DURING THE SIGNAL CABINET CHANGE-OUT. CAP THE FIBERS DURING STORAGE. PULL THE 6-FIBER CABLE BACK IN AND RECONNECT TO THE NEW INTERCONNECT CENTER.

2. RETURN EXISTING CABINET TO DIVISION 3 TRAFFIC SERVICES.

3. NCDOT DIVISION 3 WILL FURNISH AND INSTALL CELL MODEM. CONTACT SIX (6) WEEKS PRIOR TO BEGINNING WORK.

HNTB NORTH CAROLINA, P.C.
343 E. Six Forks Road, Suite 200
Raleigh, North Carolina 27609
NC License No: C-1554
(919) 546-8997

DOCUMENT NOT CONSIDERED FINAL UNLESS ALL SIGNATURES COMPLETED CABLE ROUTING PLANS

Onslow Co. Jacksonville PLAN DATE: October 2018 REVIEWED BY: T.R. Terrell PREPARED BY: A.H. Thornburg REVIEWED BY: N.R. Simmons

INIT. DATE

CADD Filename: U4906 SCP 06.dgn

SEAL 031464