
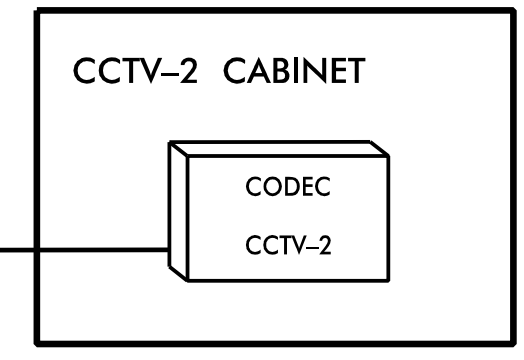
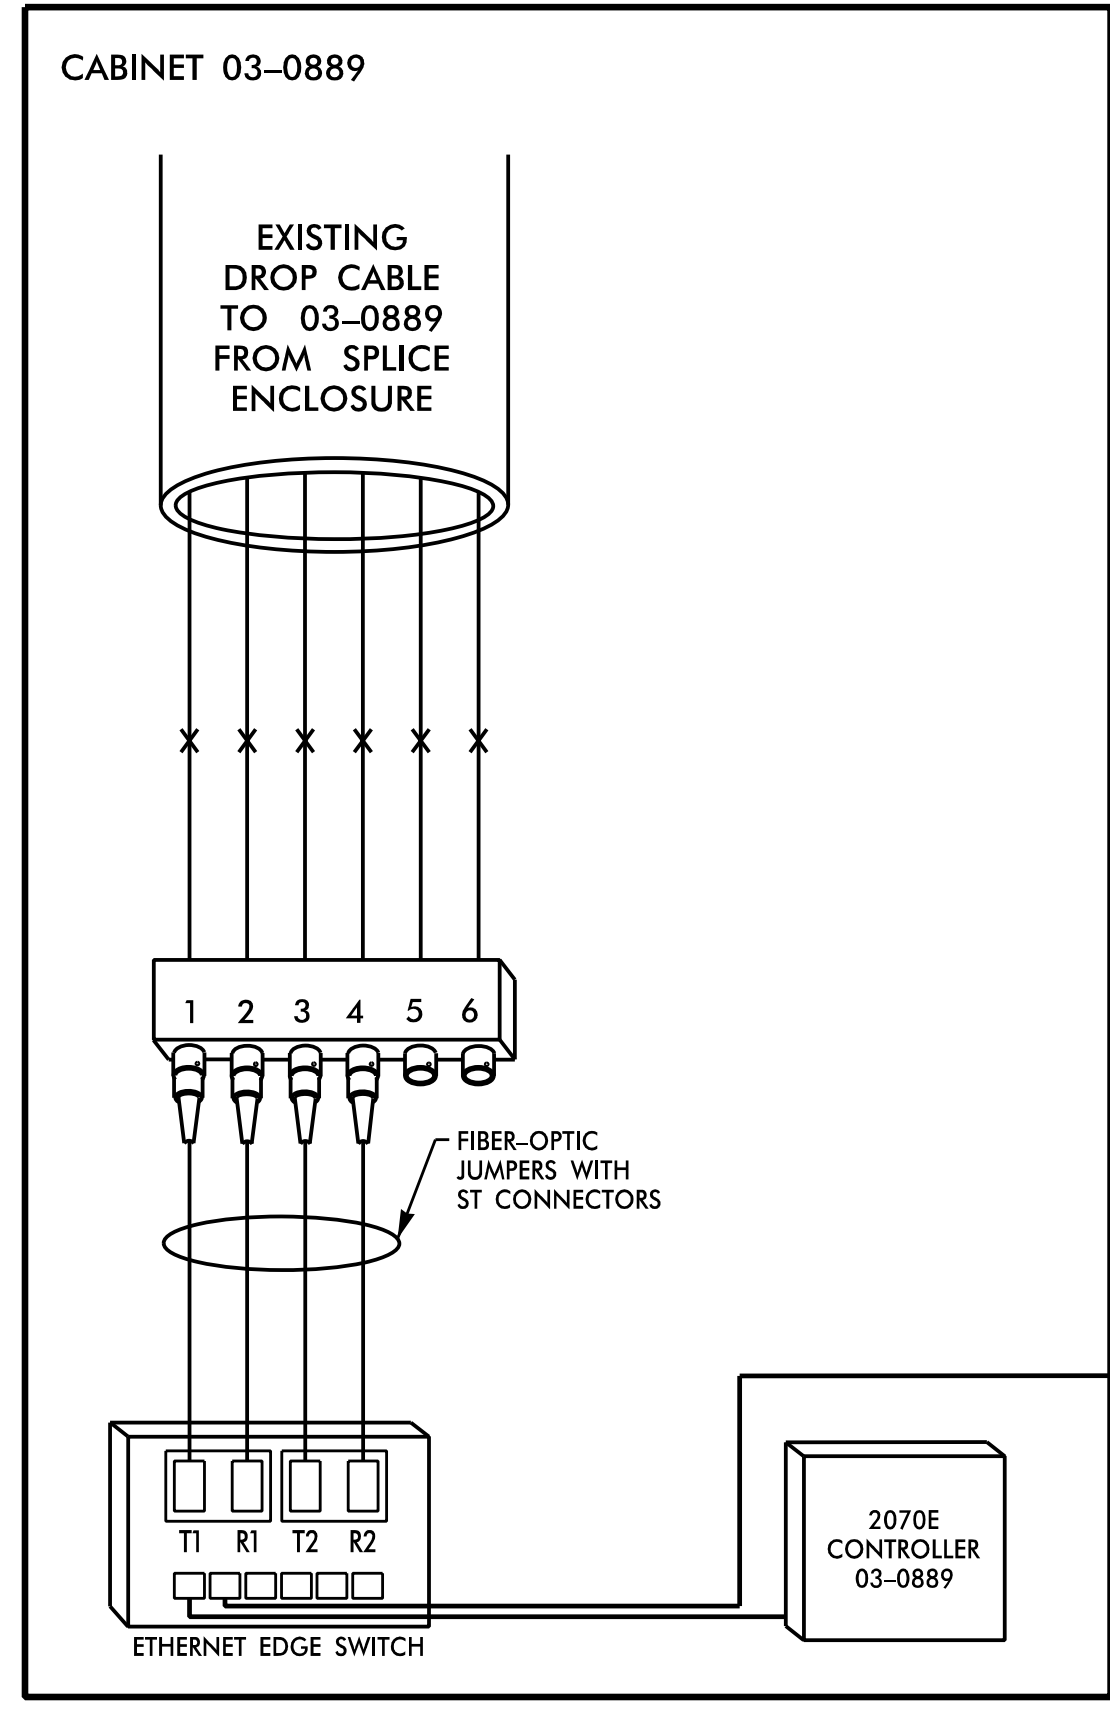


03-0889/CCTV-2  
 SR 1308 (GUM BRANCH RD)  
 AT  
 SR 1324 (RAMSEY RD)

COLOR CODE TIA/EIA 598-C		LEGEND	
(1) BLUE	(7) RED	X = NEW FUSION SPLICE INDIVIDUAL FIBER	
(2) ORANGE	(8) BLACK	● = EXISTING FUSION SPLICE	
(3) GREEN	(9) YELLOW	C = CAP AND SEAL	
(4) BROWN	(10) VIOLET	EXPRESS = EXPRESS ENTIRE BUFFER TUBE THROUGH WITHOUT CUTTING	
(5) SLATE	(11) ROSE	BUFFER SPLICE = SPLICE ALL FIBERS IN BUFFER TUBE COLOR TO COLOR	
(6) WHITE	(12) AQUA		

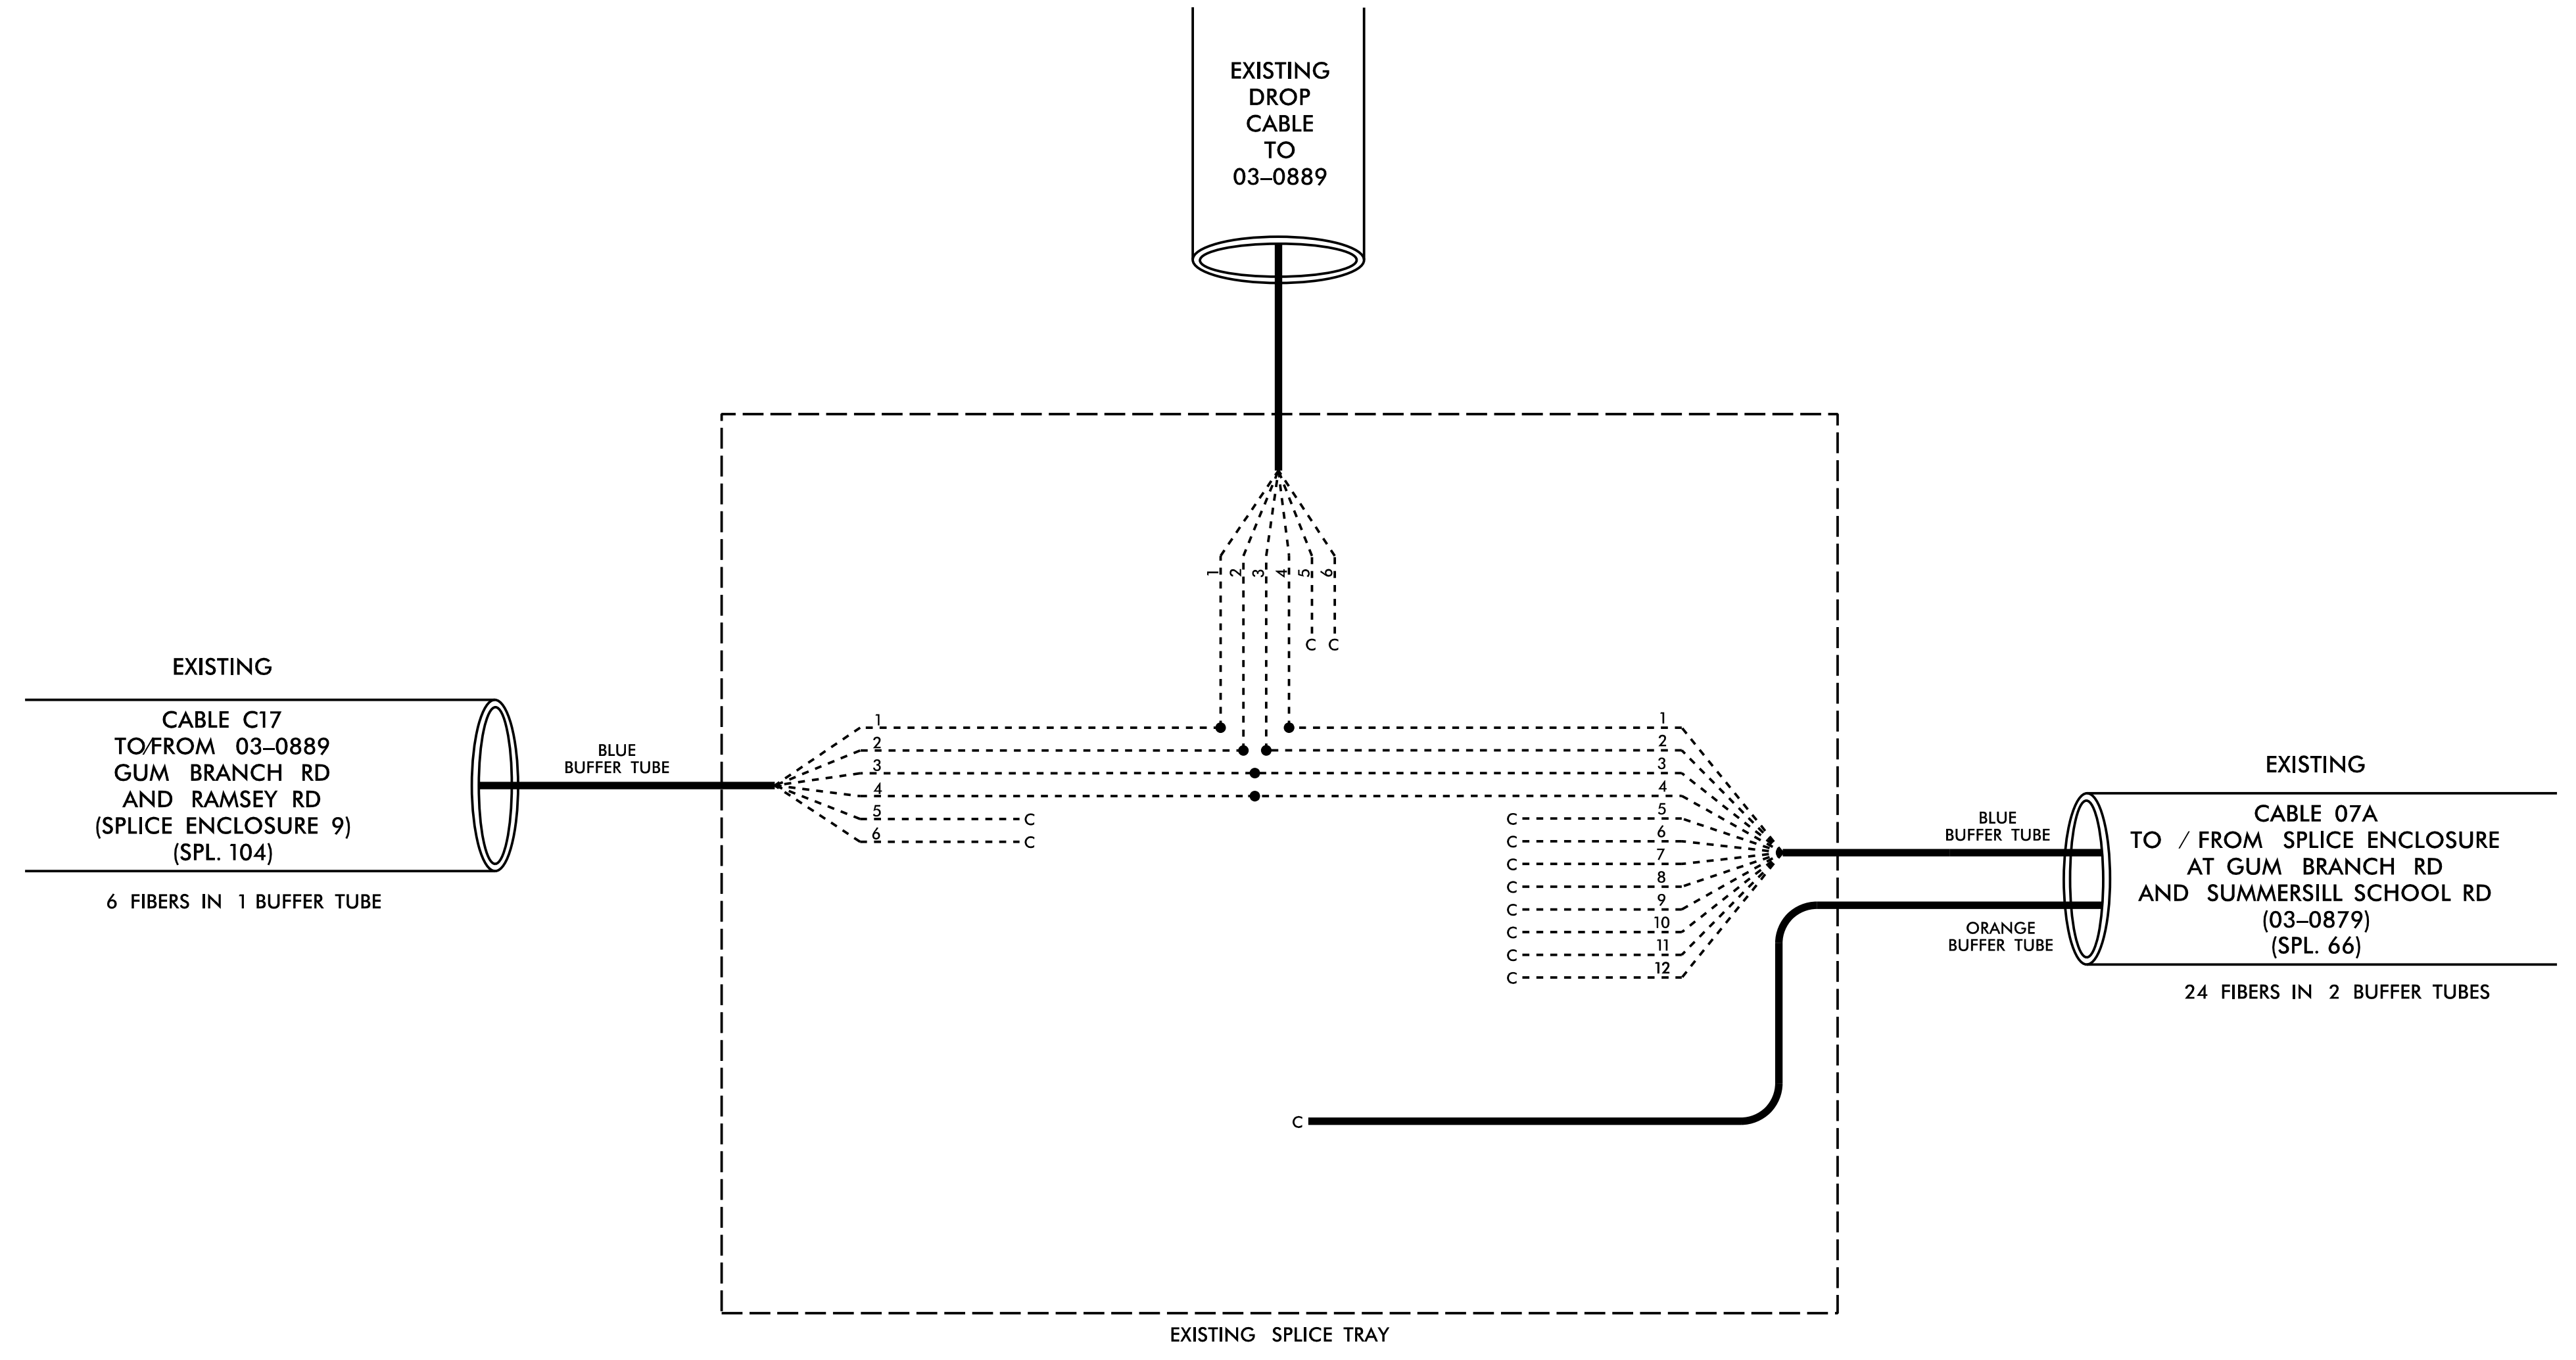

DOCUMENT NOT CONSIDERED FINAL  
 UNLESS ALL SIGNATURES COMPLETED

**HNTB** HNTB NORTH CAROLINA, P.C.  
 343 E. Six Forks Road, Suite 200  
 Raleigh, North Carolina 27609  
 NC License No: C-1554  
 (919) 548-8997

Plans Prepared for:  250 N. Greenfield Place, Garner, NC 27529	<b>SPLICE DETAILS</b>		SEAL  Ashley R. Simmons 6/30/2021
	Division 03 Onslow Co. Jacksonville PLAN DATE: October 2018 REVIEWED BY: T.R. Terrell PREPARED BY: A.H. Thornburg REVIEWED BY: N.R. Simmons	REVISIONS INIT. DATE	
SCALE NONE	SIGNATURE DATE _____		CADD Filename: U4906 SCP 07.dgn