


GUM BRANCH RD
AND RAMSEY RD
(SPlice ENCLOSURE 9)


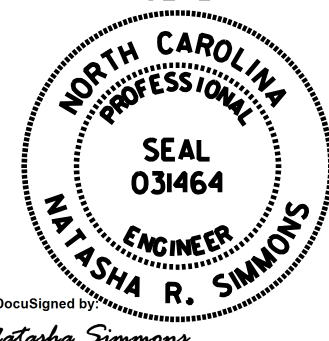
**NO WORK ON THIS SHEET. SHOWN
FOR INFORMATION PURPOSES ONLY.**

COLOR CODE TIA/EIA 598-C			LEGEND	
(1) BLUE	(7) RED	X =	NEW FUSION SPlice INDIVIDUAL FIBER	
(2) ORANGE	(8) BLACK	● =	EXISTING FUSION SPlice	
(3) GREEN	(9) YELLOW	C =	CAP AND SEAL	
(4) BROWN	(10) VIOLET	EXPRESS	EXPRESS ENTIRE BUFFER TUBE THROUGH WITHOUT CUTTING	
(5) SLATE	(11) ROSE	BUFFER SPlice	SPlice ALL FIBERS IN BUFFER TUBE COLOR TO COLOR	
(6) WHITE	(12) AQUA			

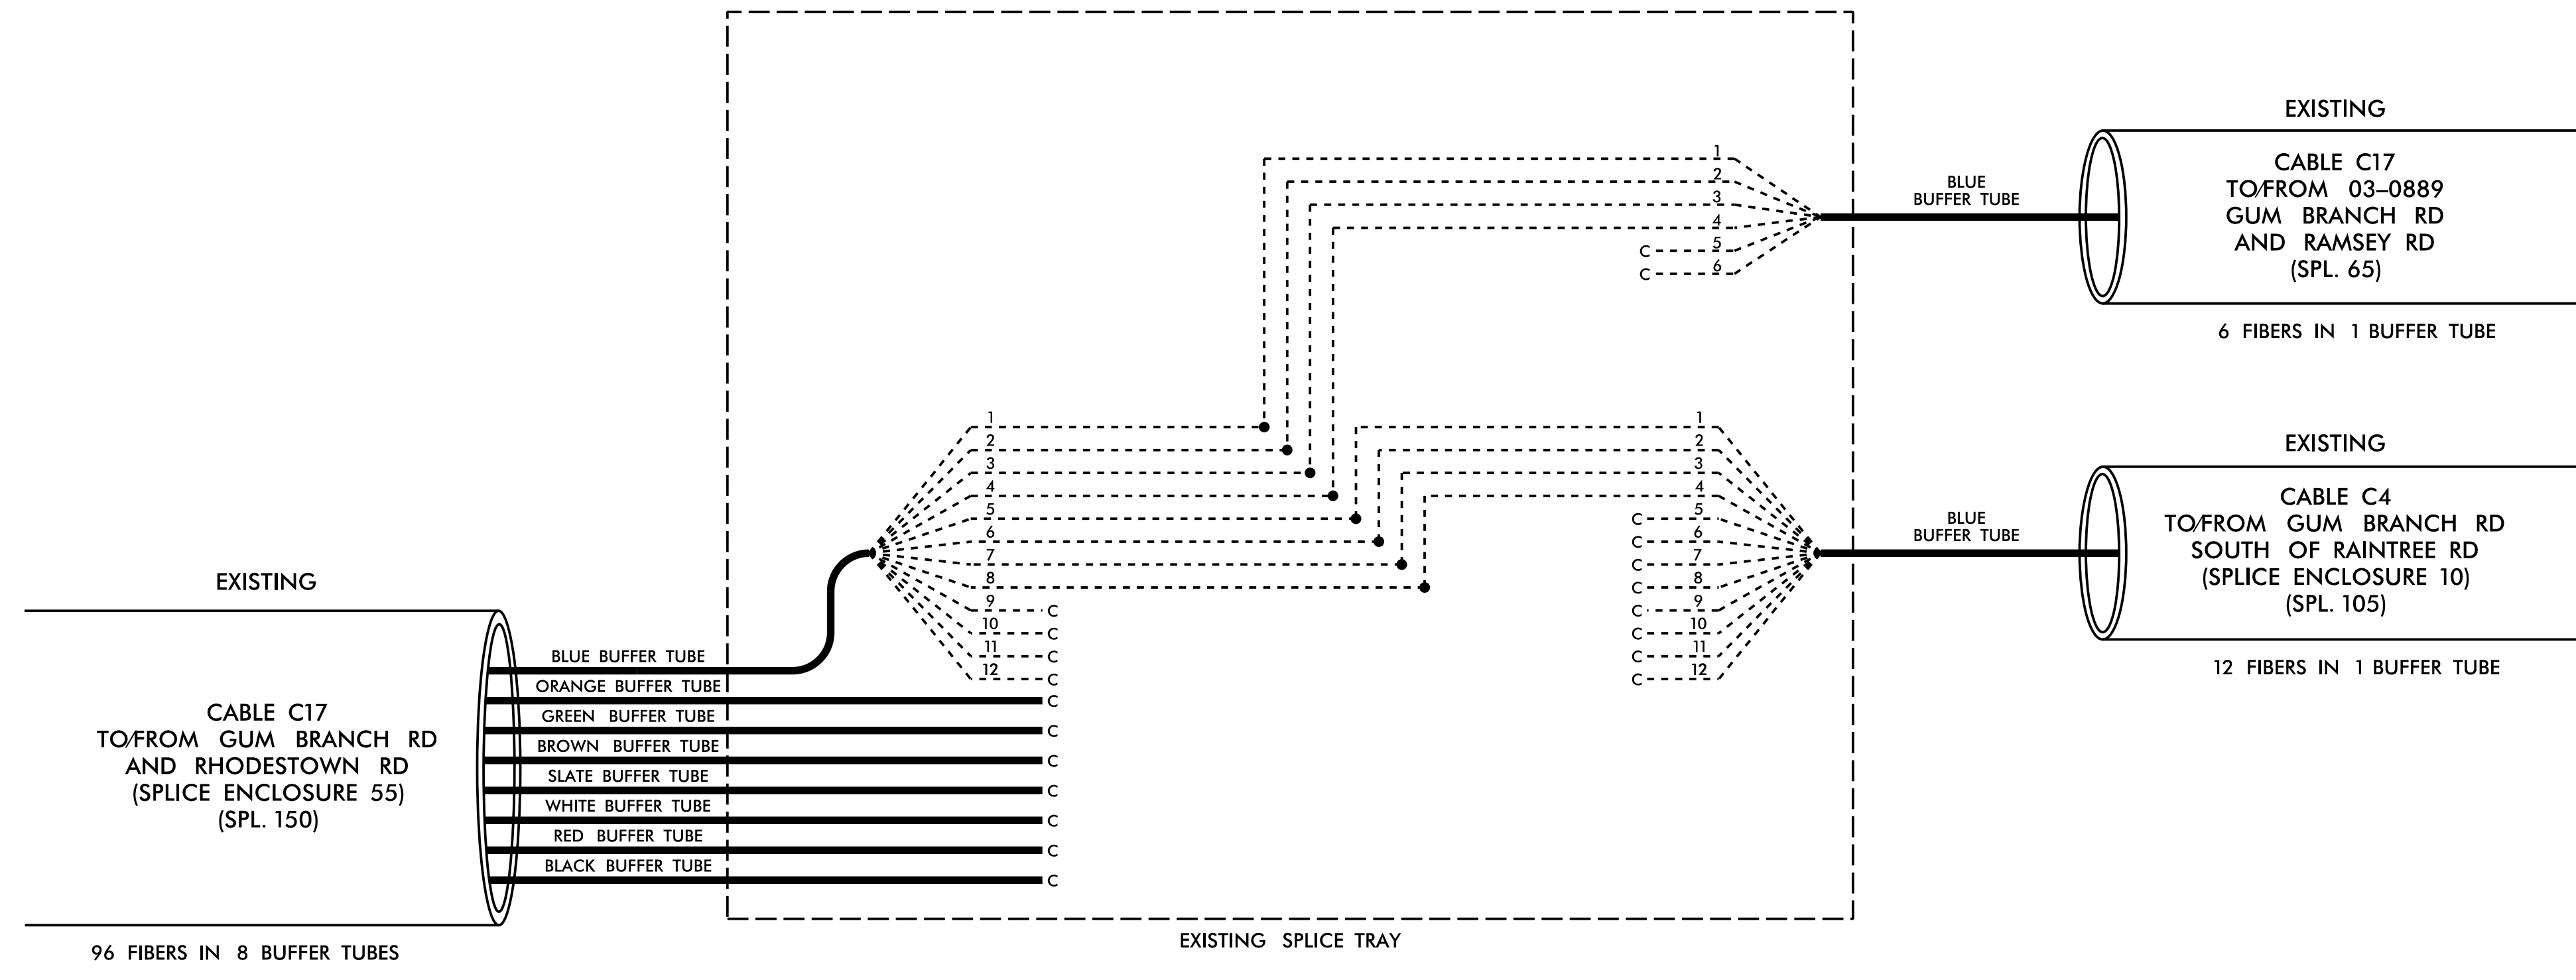

DOCUMENT NOT CONSIDERED FINAL
UNLESS ALL SIGNATURES COMPLETED

HNTB HNTB NORTH CAROLINA, P.C.
343 E. Six Forks Road, Suite 200
Raleigh, North Carolina 27609
NC License No: C-1554
(919) 548-8997

Plans Prepared for:  250 N. Greenfield Place, Garner, NC 27529	SPlice DETAILS		SEAL  ASHLEY R. SIMMONS ENGINEER
	Division 03 Onslow Co. Jacksonville PLAN DATE: October 2018 REVIEWED BY: T.R. Terrell PREPARED BY: A.H. Thornburg REVIEWED BY: N.R. Simmons	REVISIONS INIT. DATE _____ _____ _____	
SCALE NONE	SIGNATURE DATE _____ 6/30/2021		CADD File name: U4906 SCP 08.dgn