

**TIP PROJECT: U-4906**

T.I.P. NO.	SHEET NO.
U-4906	UC-1



DOCUMENT NOT CONSIDERED FINAL  
UNTIL ALL SIGNATURES ARE COMPLETED

# STATE OF NORTH CAROLINA DIVISION OF HIGHWAYS


## UTILITY CONSTRUCTION PLANS ONSLOW COUNTY

**LOCATION: GUM BRANCH ROAD (SR 1308) - WIDENING FROM THE  
EASTERN CITY LIMITS OF RICHLANDS TO TIMOTHY ROAD (SR 1388)**

**TYPE OF WORK: WATER AND SEWER LINE RELOCATION**

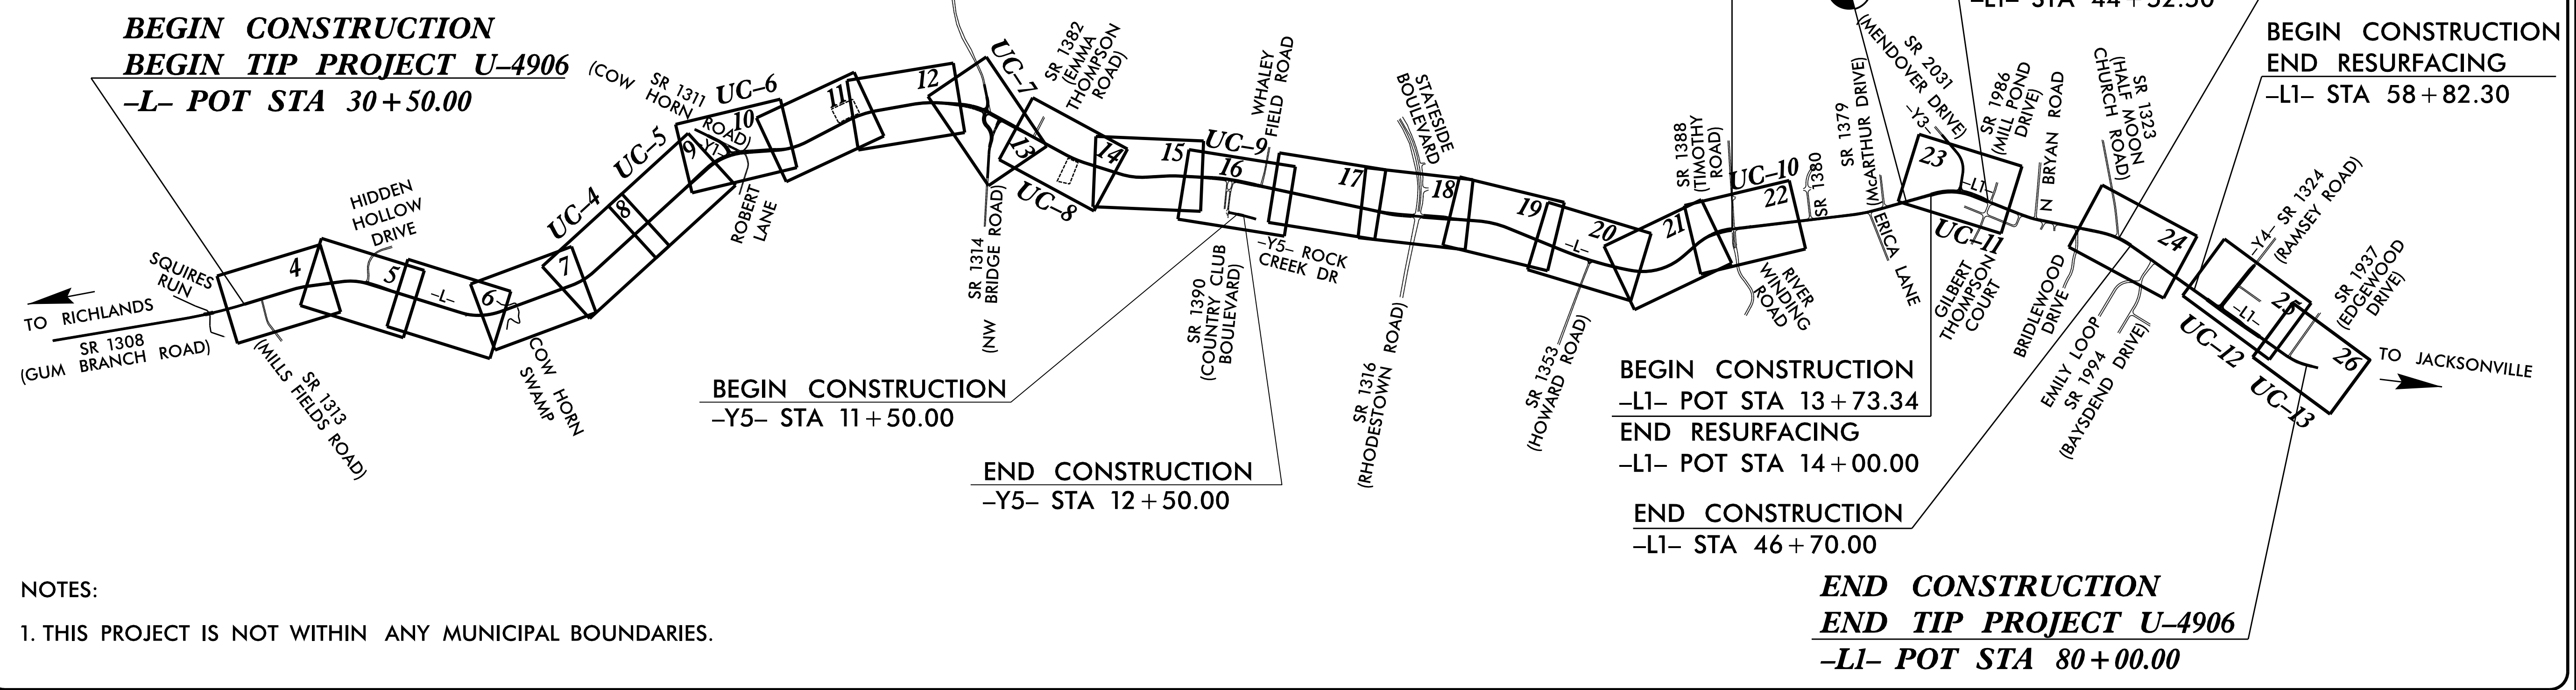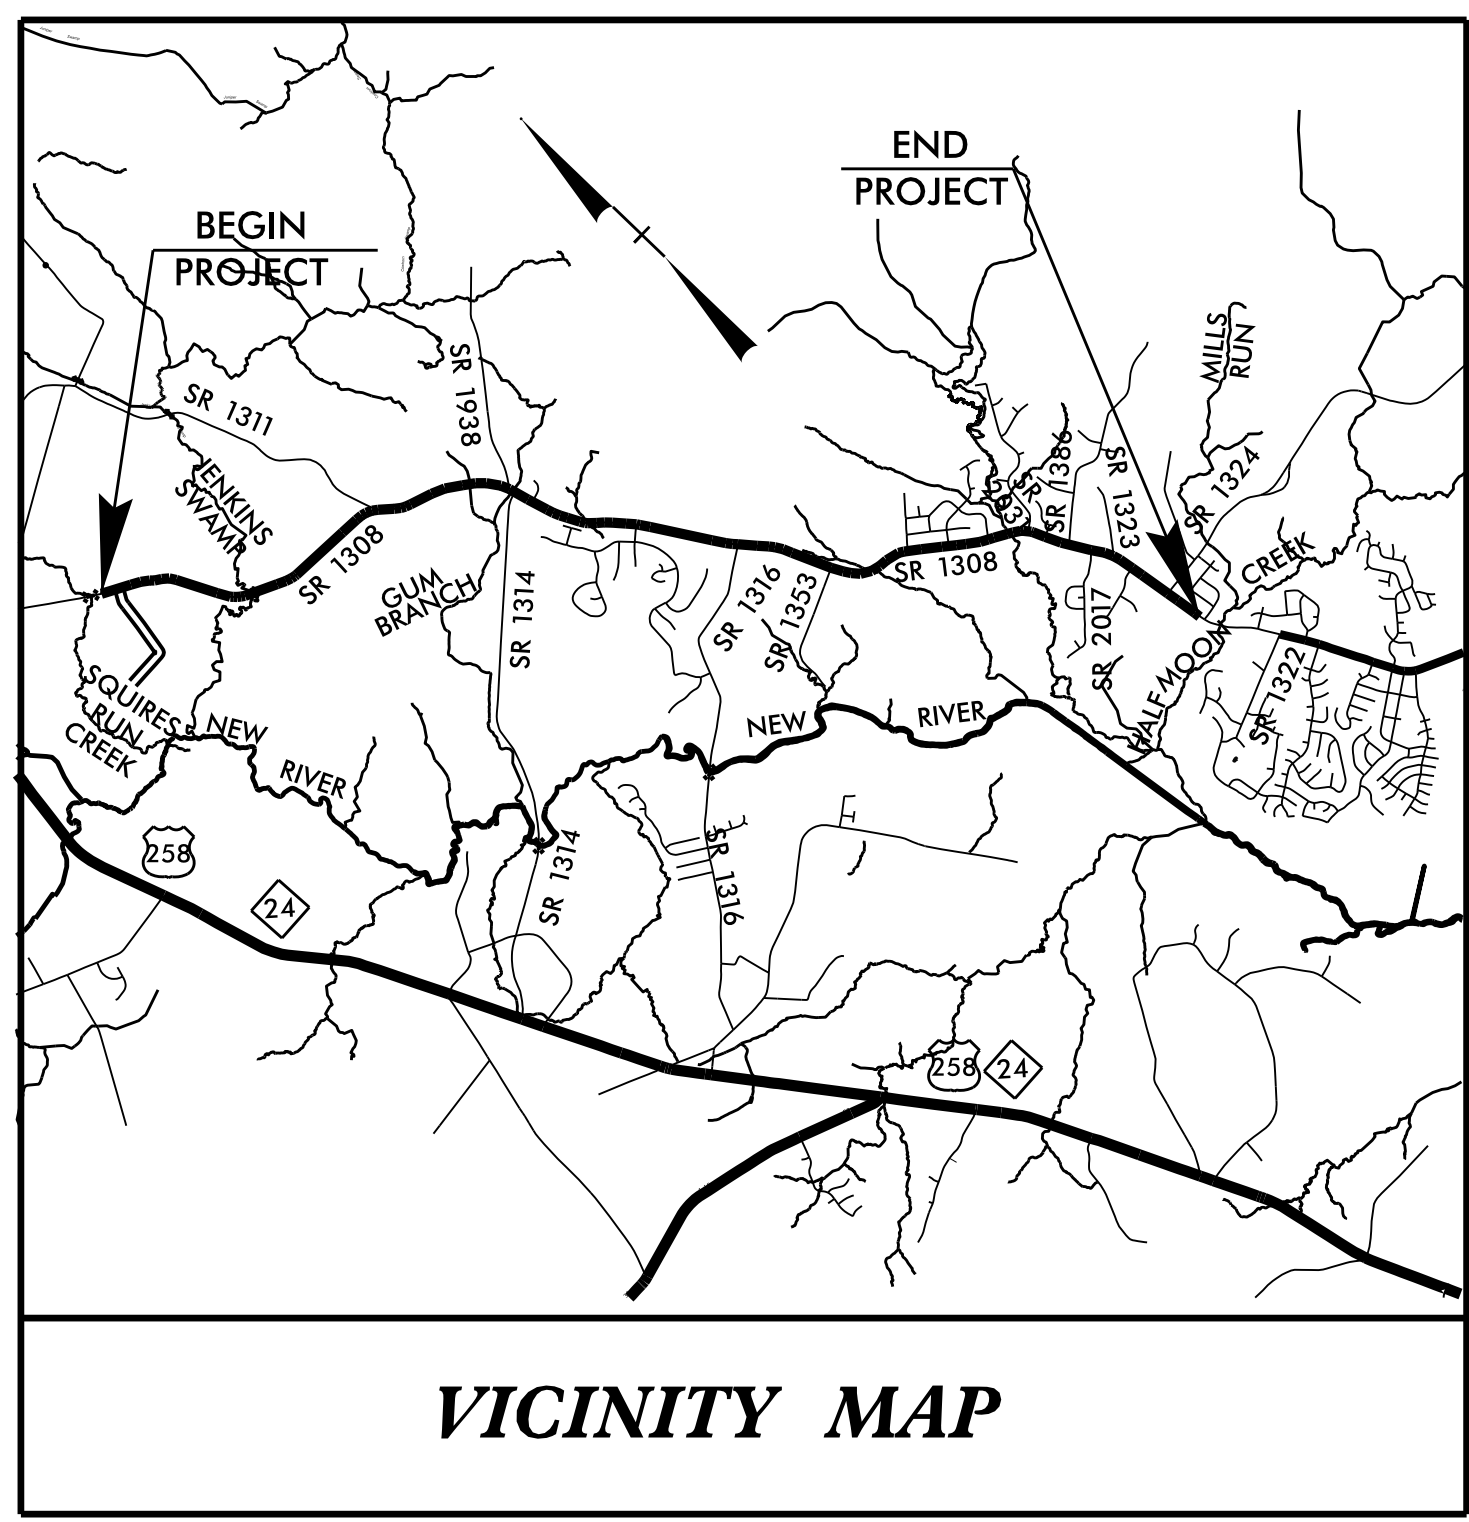

**NOTES:**  
1. THIS PROJECT IS NOT WITHIN ANY MUNICIPAL BOUNDARIES.

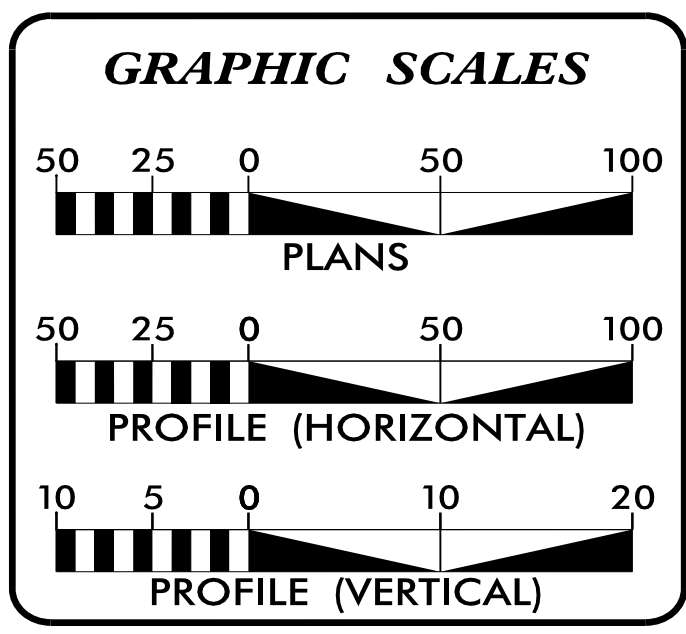

SHEET NO.:	DESCRIPTION:
UC-1	TITLE SHEET
UC-2	UTILITY SYMBOLOGY
UC-3 TO UC-3A	NOTES
UC-3B TO UC-3J	DETAILS
UC-4 TO UC-13	PLAN SHEETS
UC-14 TO UC-16	PROFILE SHEETS


**WATER AND SEWER OWNERS ON PROJECT**

(A) WATER - ONWASA  
 (B) SANITARY SEWER - ONWASA  
 (C) WATER - CITY OF JACKSONVILLE

PREPARED IN THE OFFICE OF  
**Weston & Sampson** NC License: C-4847  
 WSE of North Carolina, PC 698 East Chatham Street Suite 137 Cary, NC 27511 Phone: 919.287.0220 Fax: 919.287.0221

FOR  
**HNTB** HNTB NORTH CAROLINA, P.C. 343 E. Six Forks Road, Suite 200 Raleigh, North Carolina 27609 NC License No: C-1554

**KEVIN C. ZDEB, PE** PROJECT ENGINEER  
**SAM FORSTER** PROJECT DESIGNER  
**WEBB WHITE** PROJECT UTILITY COORDINATOR

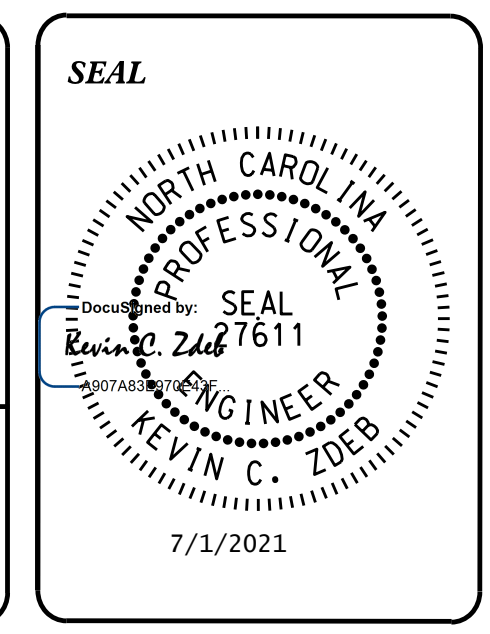

**DIVISION OF HIGHWAYS  
DIVISION 3**  
 5501 BARBADOS BLVD  
 CASTLE HAYNE NC 28429  
 PHONE (910) 341-2000  
 FAX (910) 675-0143

**MICHAEL L. BASS, JR.** ENGINEERING TECHNICIAN - ADVANCED  
**LONNY SLEEPER** DIVISION UTILITY ENGINEER