
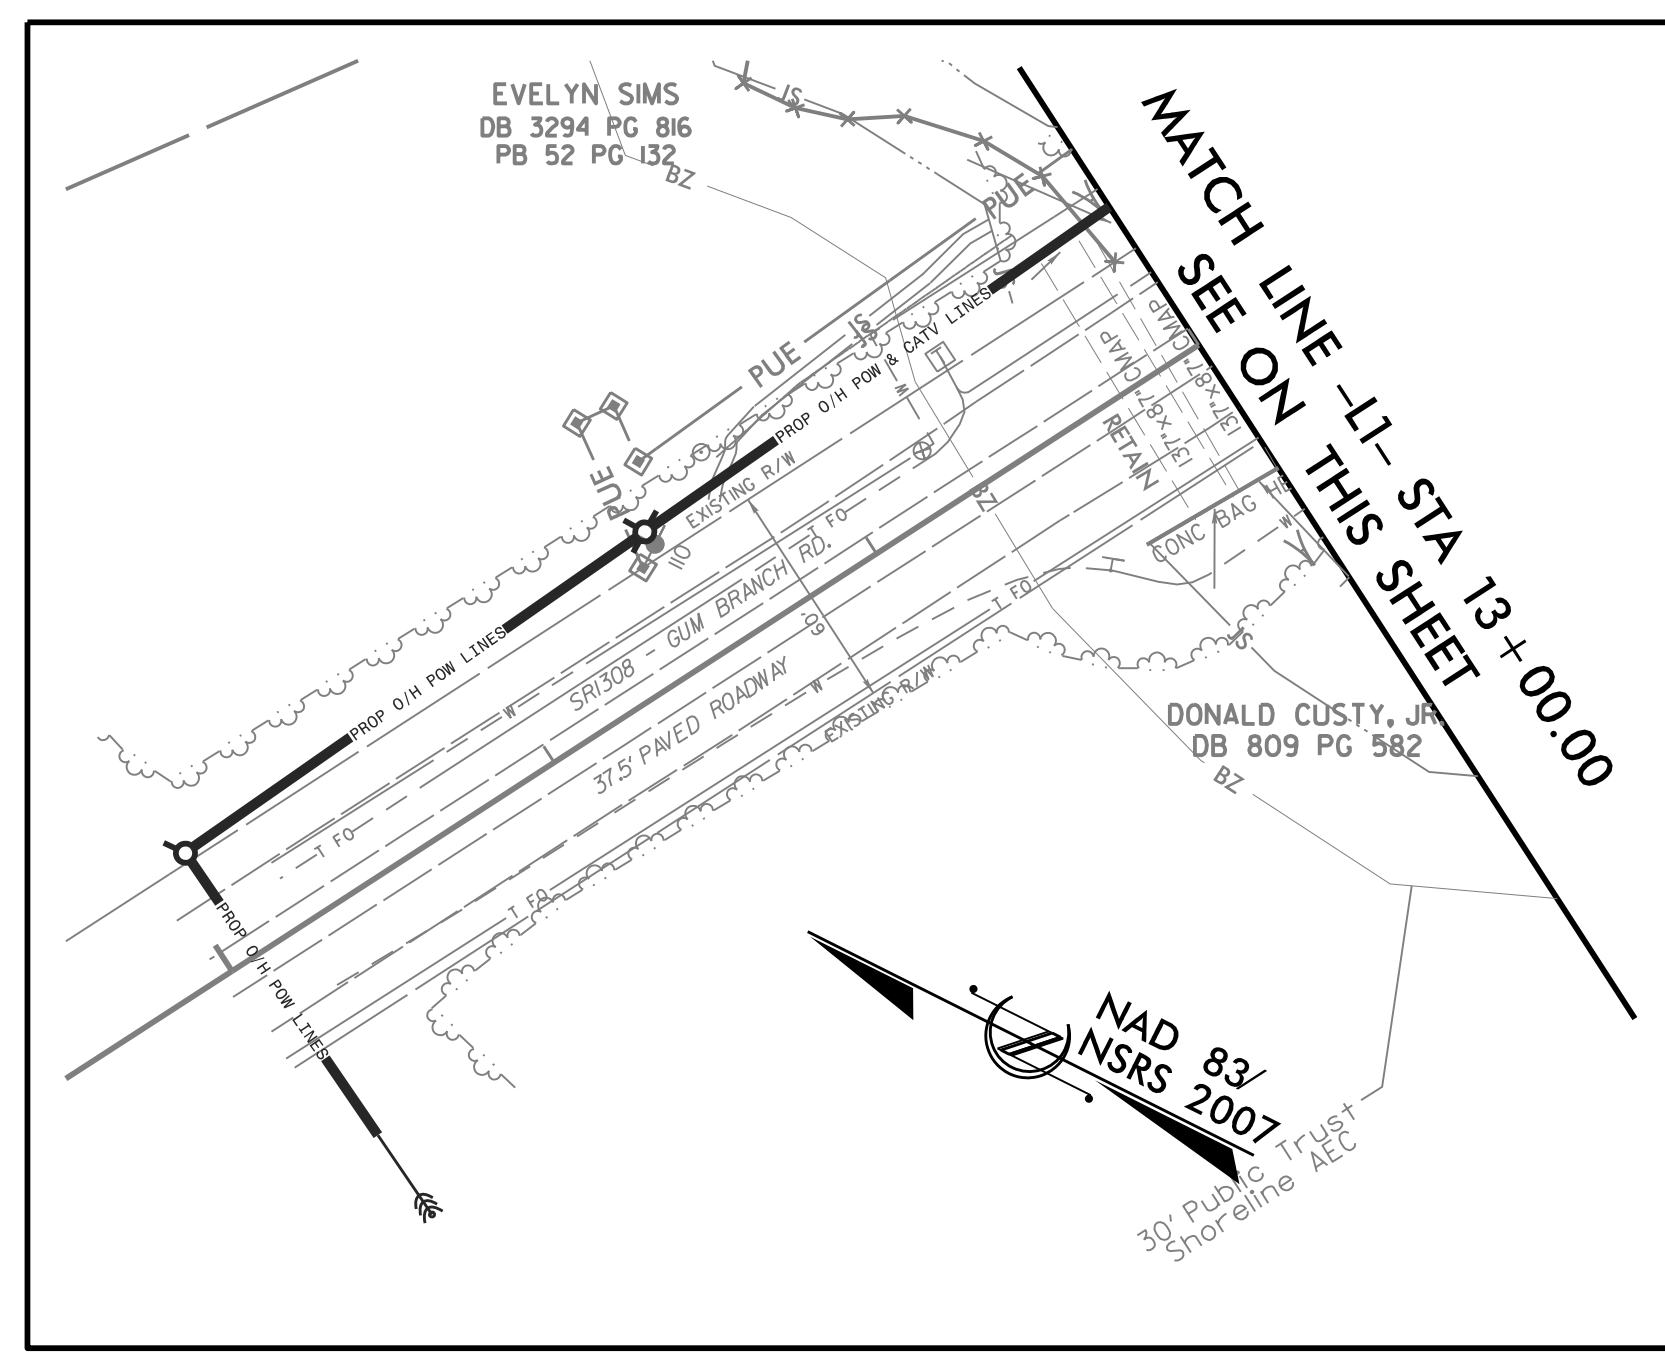


UTILITIES BY OTHERS

NOTE:
 ALL UTILITY WORK SHOWN ON THIS SHEET WILL BE DONE BY OTHERS. NO PAYMENT WILL BE MADE TO THE CONTRACTOR FOR UTILITY WORK SHOWN ON THIS SHEET.

Notes:
 - Lumen will remain in place under pavement and relocate pedestals to proposed R/W.

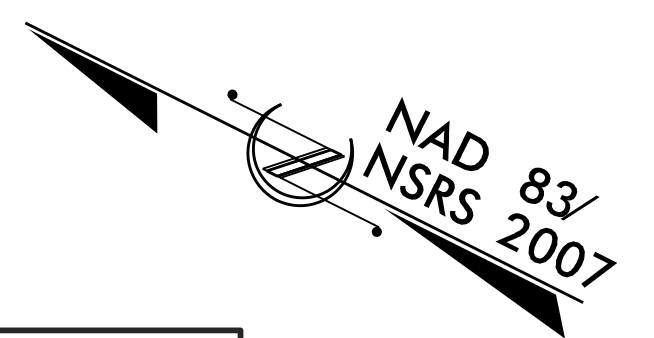

BEGIN CONSTRUCTION
 -LI- POT STA 14+00.00

MATCH LINE -LI- STA 13+00.00
 SEE INSET ON THIS SHEET

END CONSTRUCTION
 -LI- POT STA 23+25.00

8/10/2006 U-4906\Utilities\Coordination\UBO\U-4906_ut_rdy23_U015_psh.dgn
 5/14/99

