



8/23/99

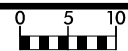

PROJ. REFERENCE NO.
U-4906

SHEET NO.
X-4

150 140 130 120 110 100 90 80 70 60 50 40 30 20 10 0 10 20 30 40 50 60 70 80 90 100 110 120 130 140 150

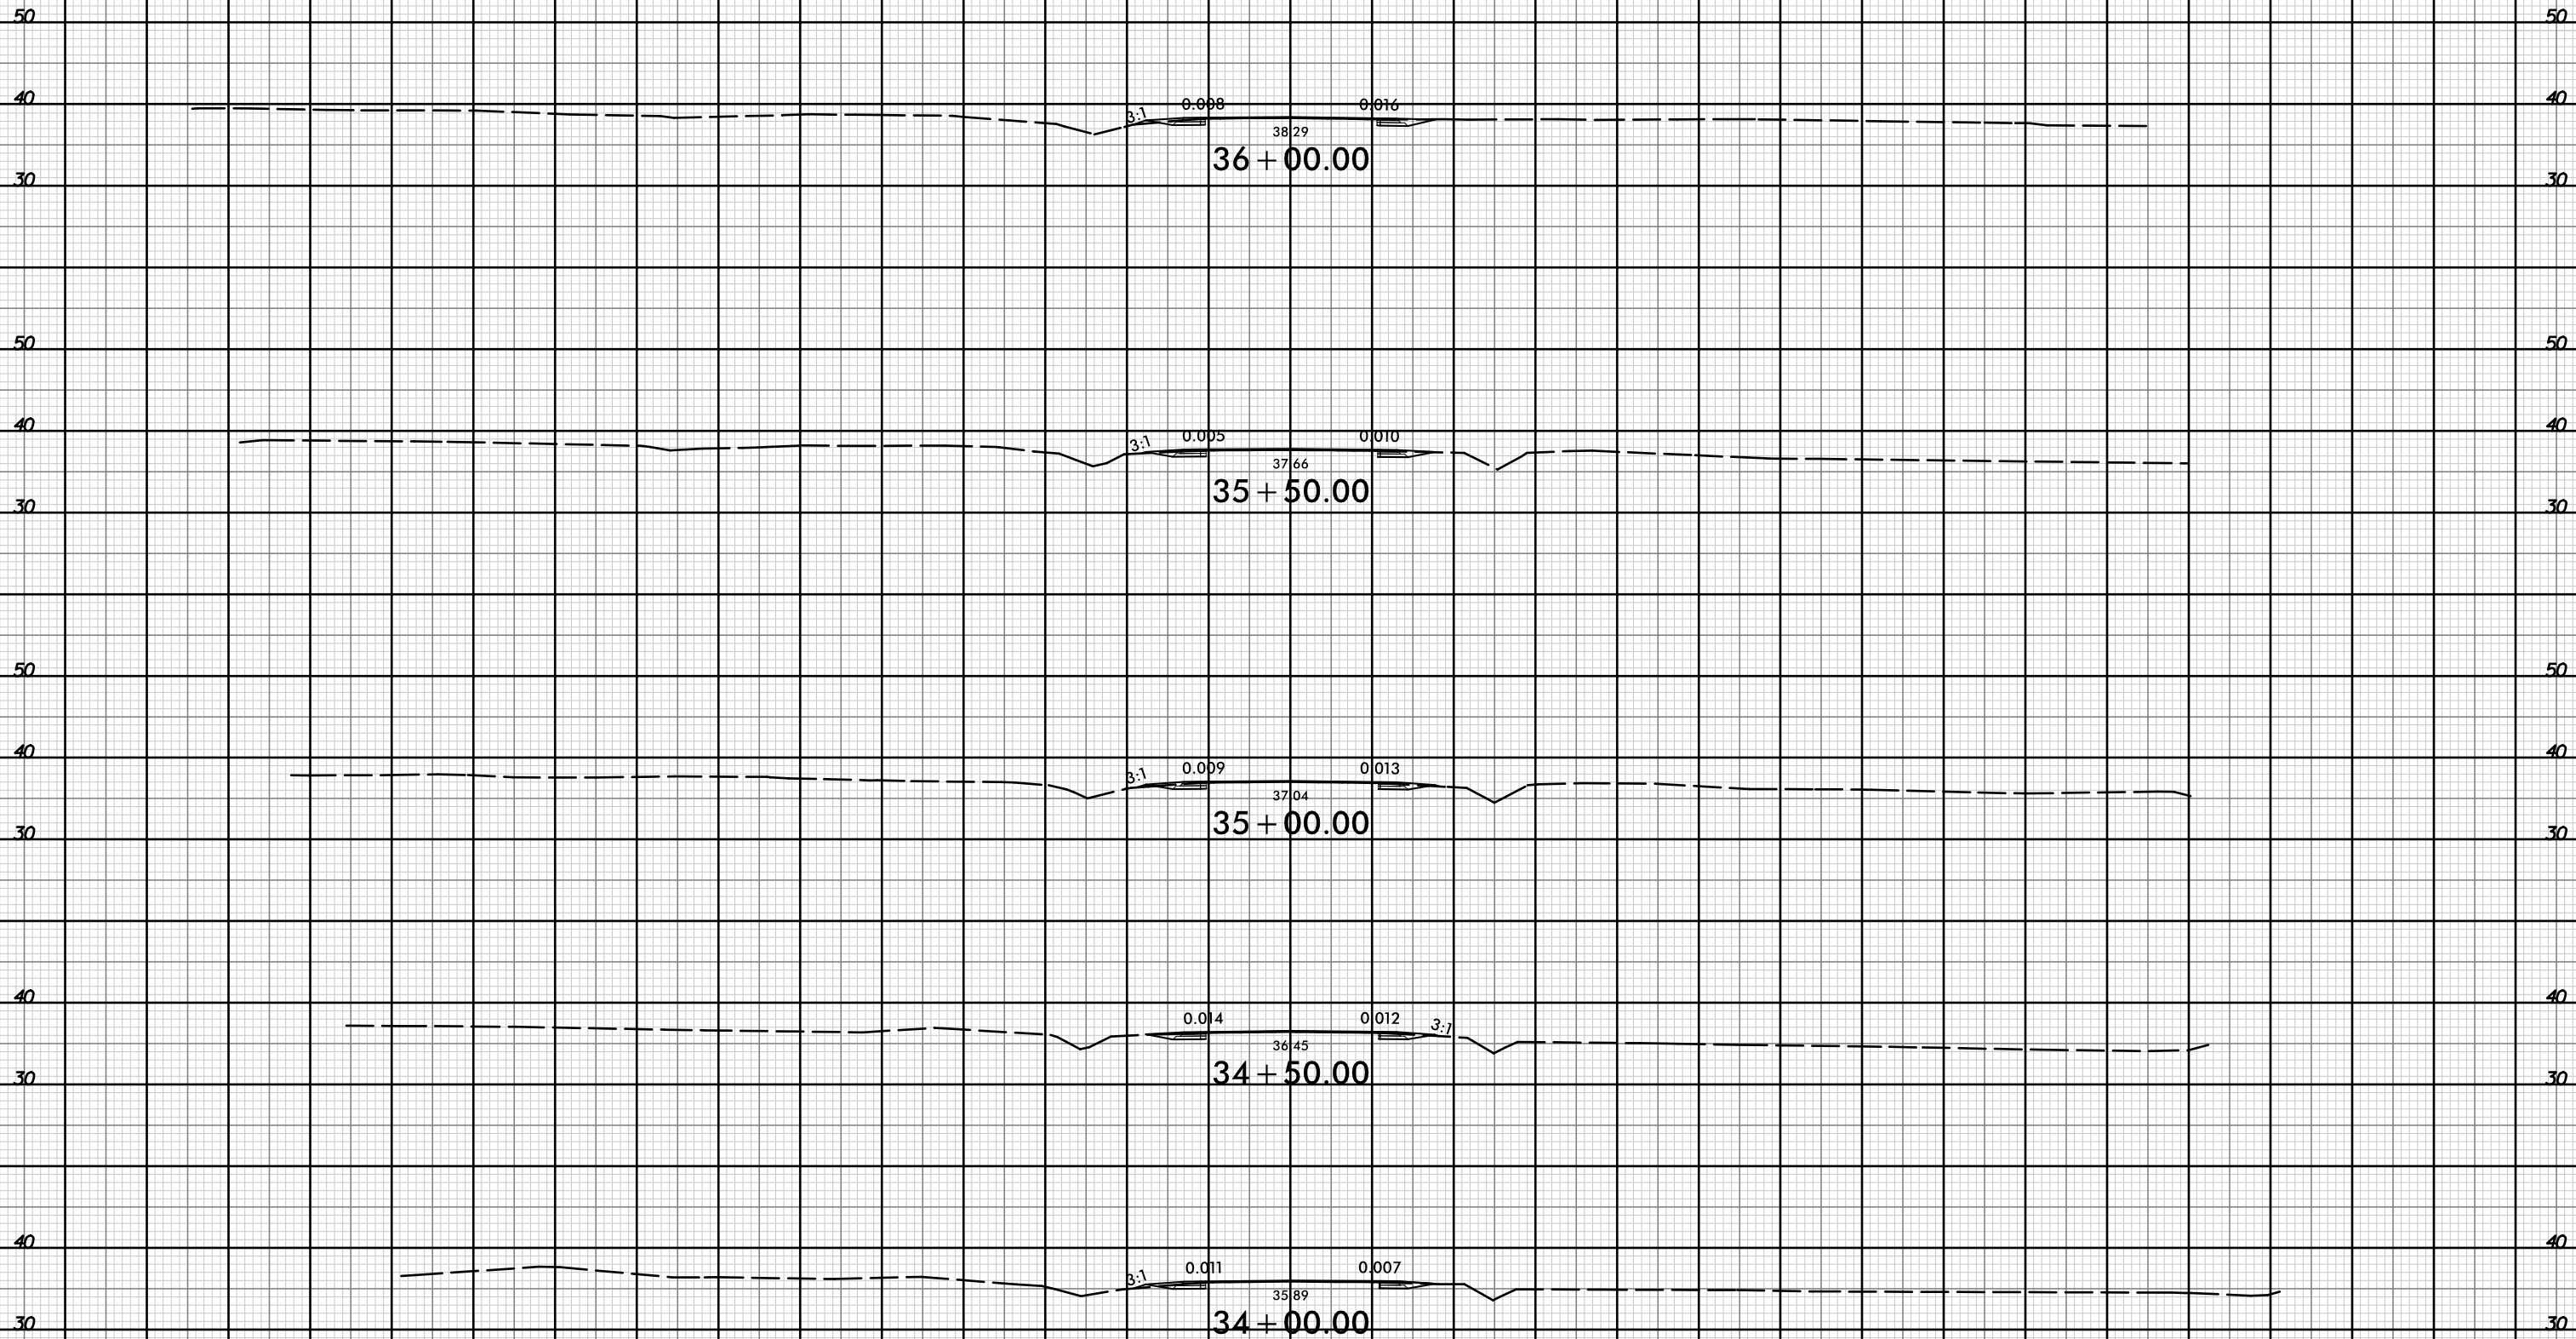

150 140 130 120 110 100 90 80 70 60 50 40 30 20 10 0 10 20 30 40 50 60 70 80 90 100 110 120 130 140 150

I:\APR-2018\1518
R\Roadway\c\corr\dor modeling\4906_r.dwg_xpl.dgn
HNTB