


8/23/99



PROJ. REFERENCE NO. U-4906 SHEET NO. X-43

150 140 130 120 110 100 90 80 70 60 50 40 30 20 10 0 10 20 30 40 50 60 70 80 90 100 110 120 130 140 150

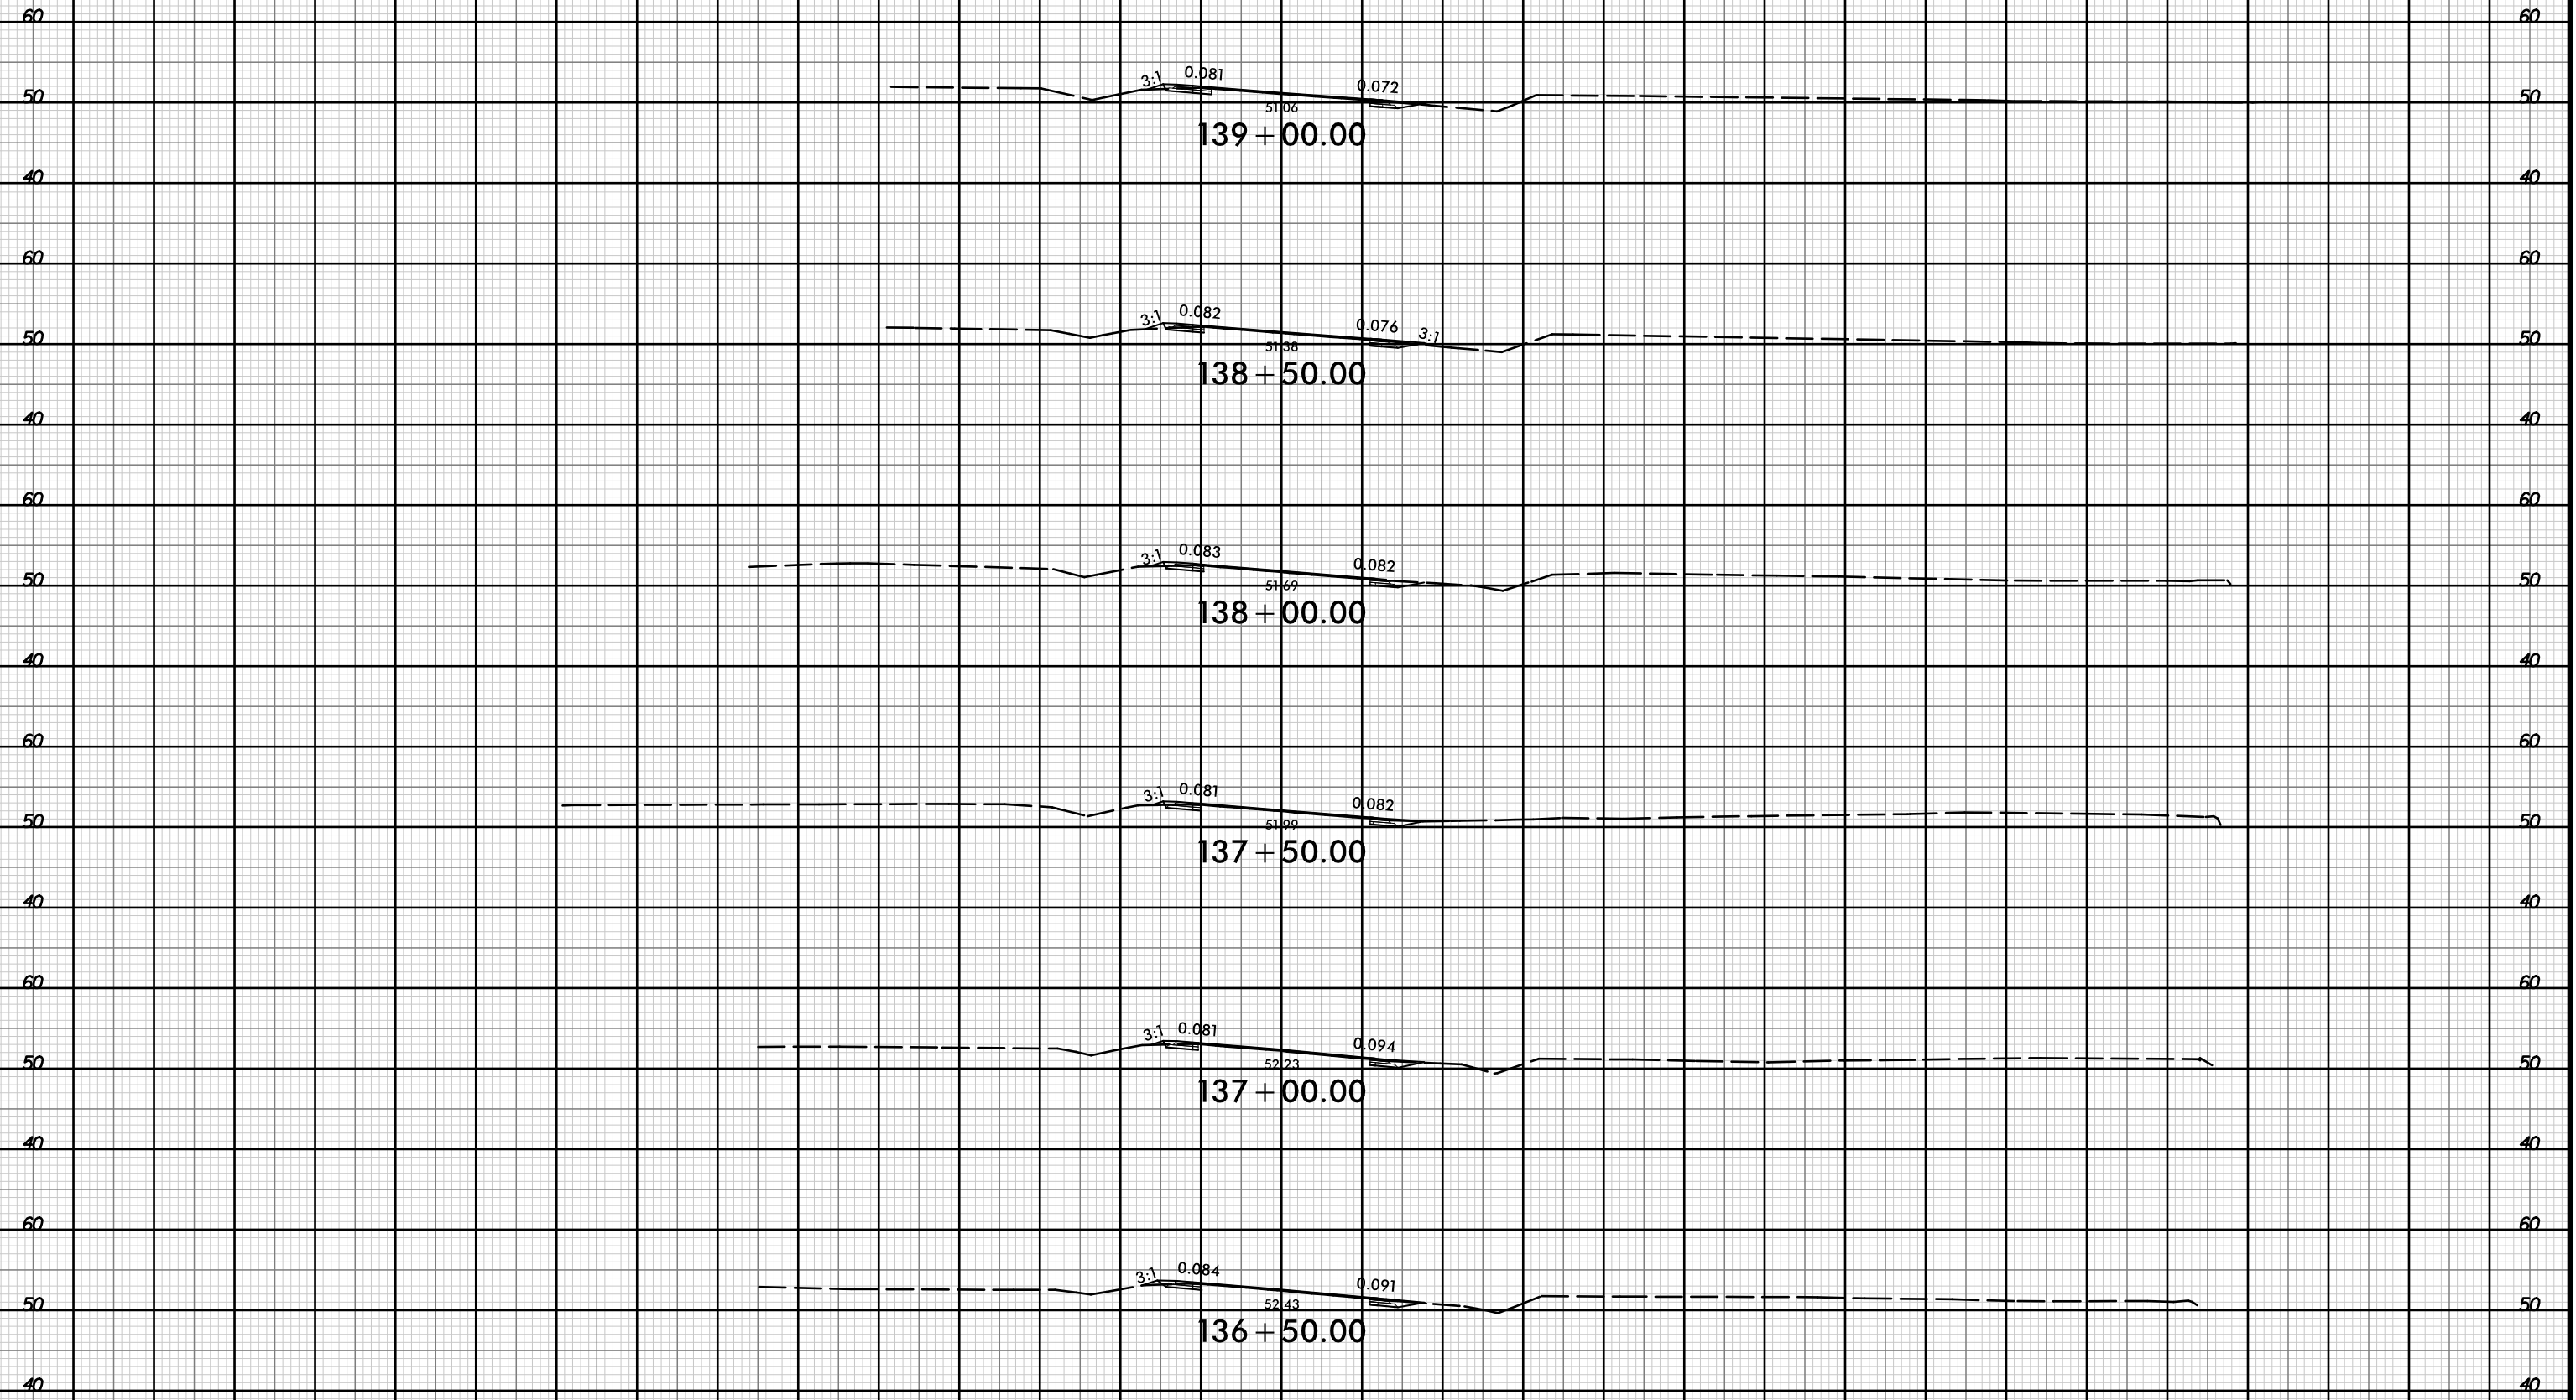

— 4 —

150 140 130 120 110 100 90 80 70 60 50 40 30 20 10 0 10 20 30 40 50 60 70 80 90 100 110 120 130 140 150

I:\APR-2019\1519\Roadway\cortridor modeling\4906\_rdu\_xpl\_1.dgn