


8/23/99



PROJ. REFERENCE NO.  
U-4906

SHEET NO.  
X-101

150 140 130 120 110 100 90 80 70 60 50 40 30 20 10 0 10 20 30 40 50 60 70 80 90 100 110 120 130 140 150

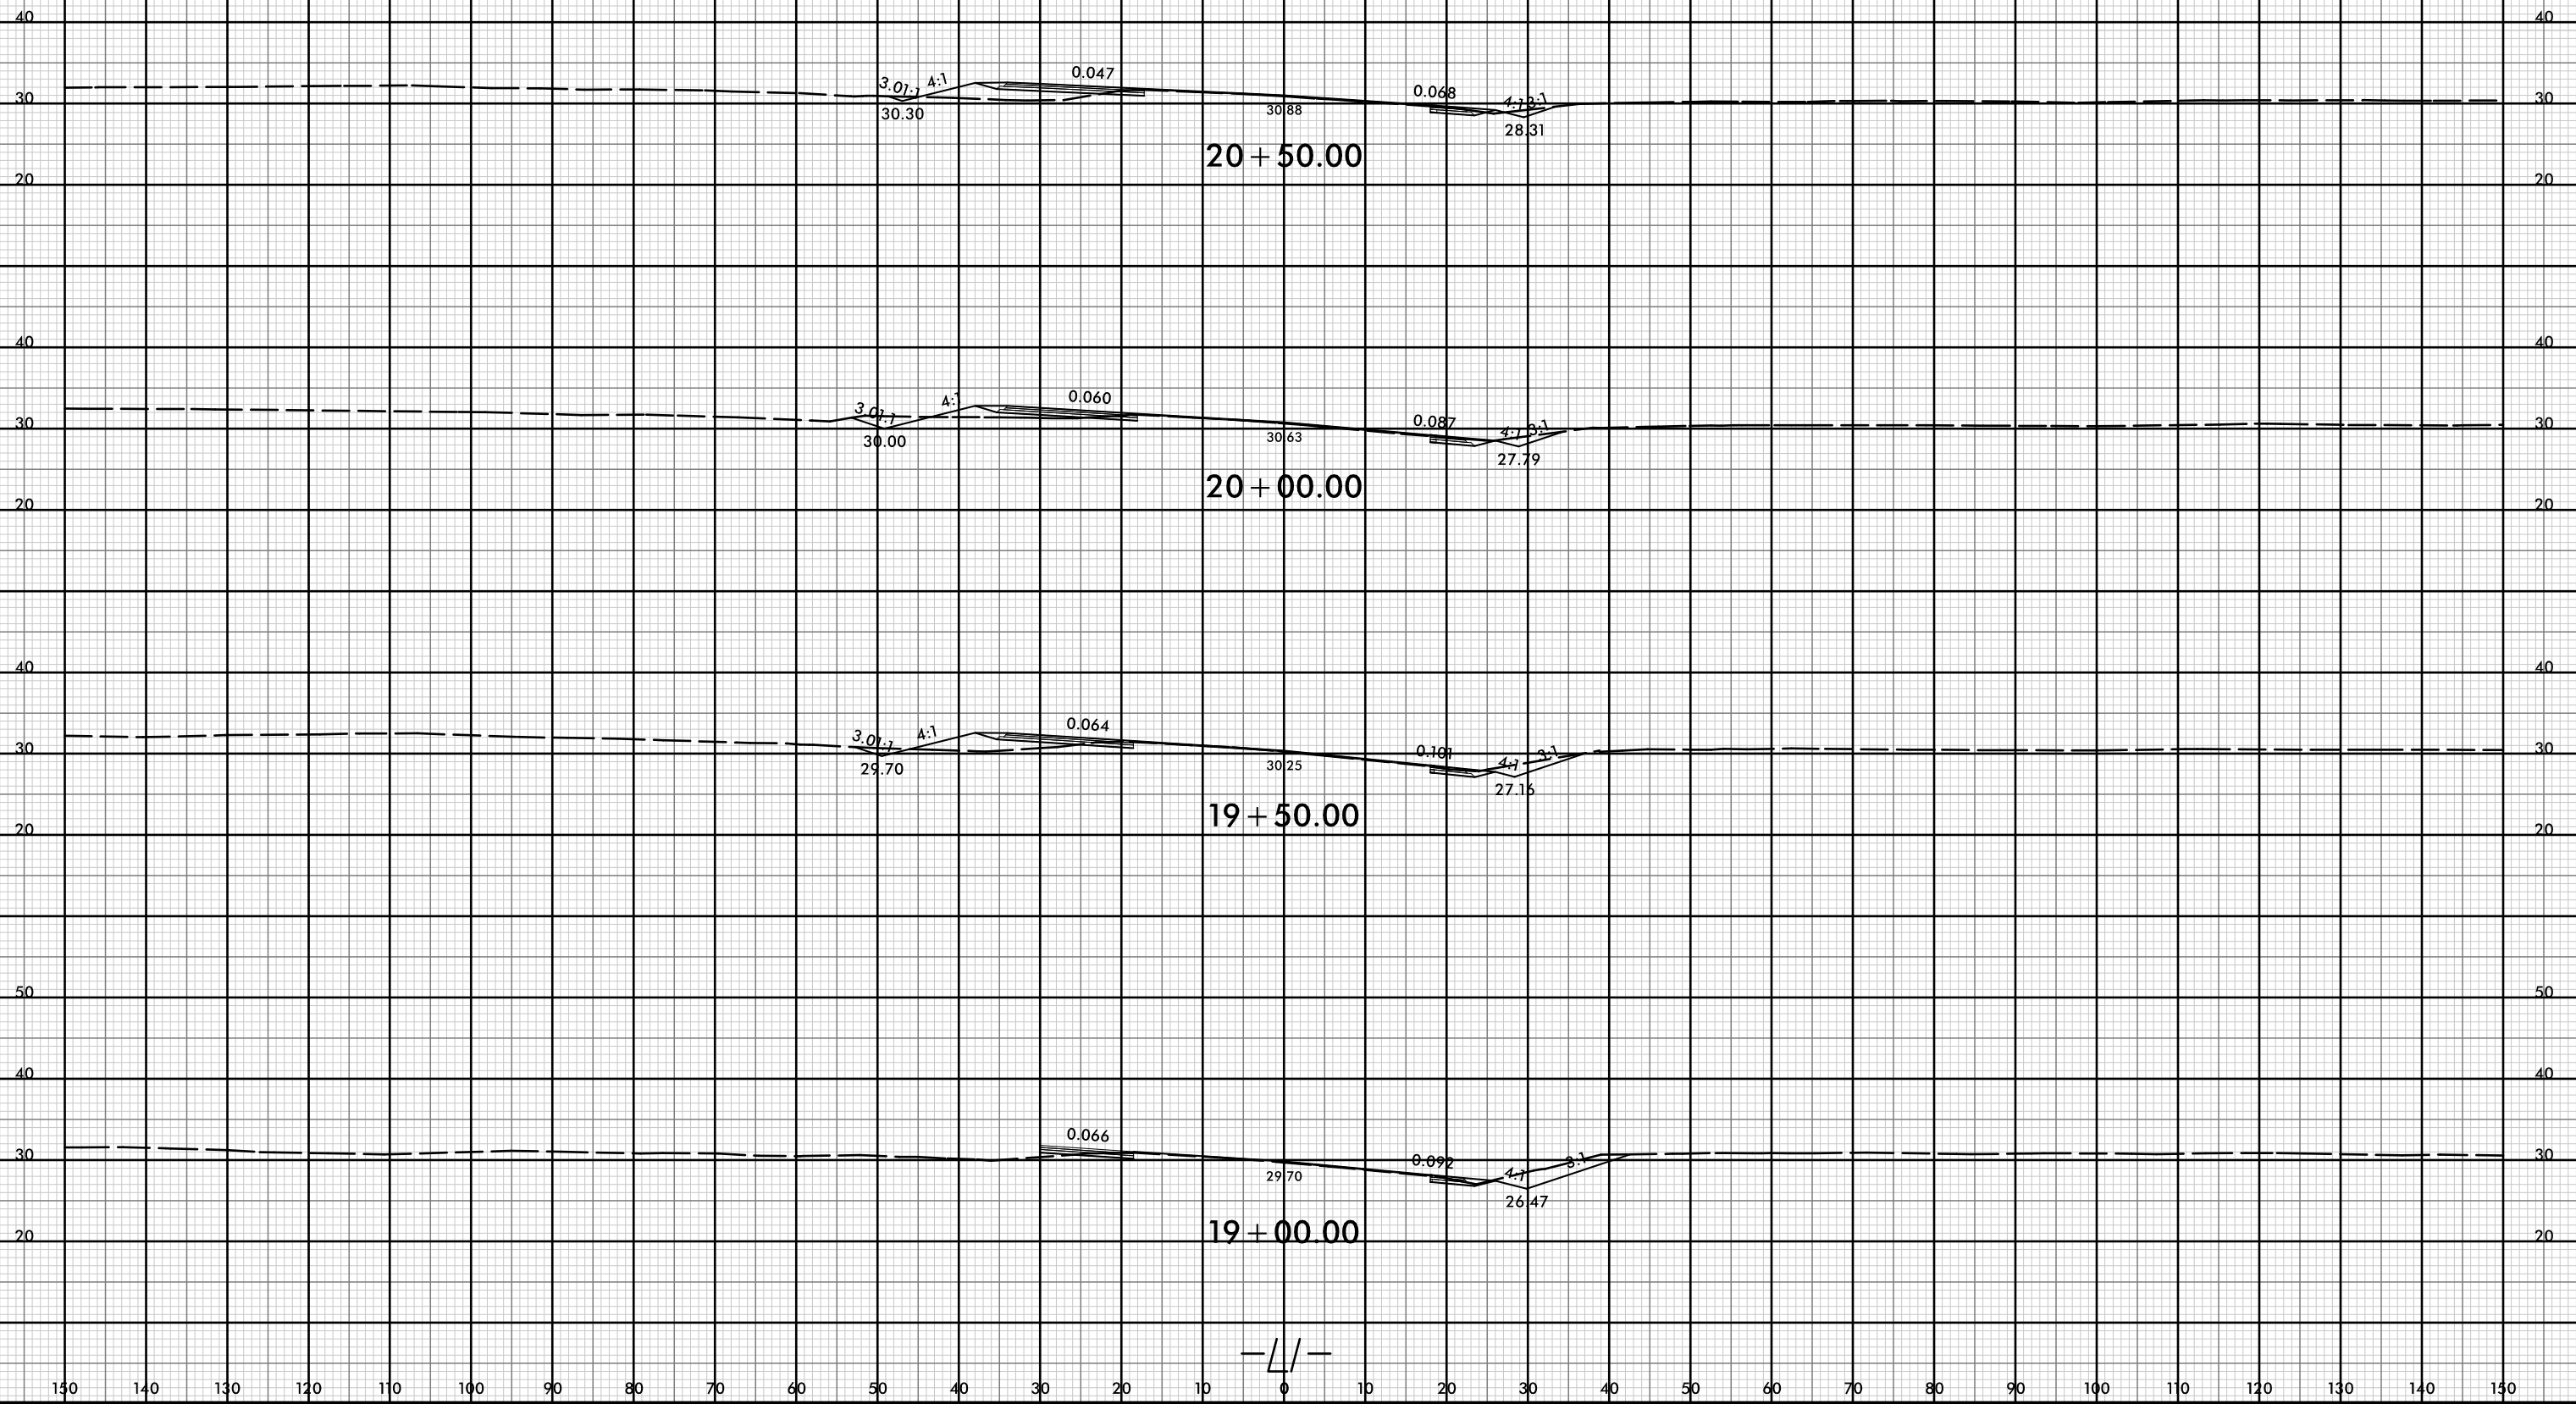

-L/-

I:\APR-2019 15:20  
R:\pawaj\corridor modeling\4906\_r\_dj\_xpl\_11.dgn  
HTB