


8/23/99



PROJ. REFERENCE NO.
U-4906

SHEET NO.
X-113

150 140 130 120 110 100 90 80 70 60 50 40 30 20 10 0 10 20 30 40 50 60 70 80 90 100 110 120 130 140 150

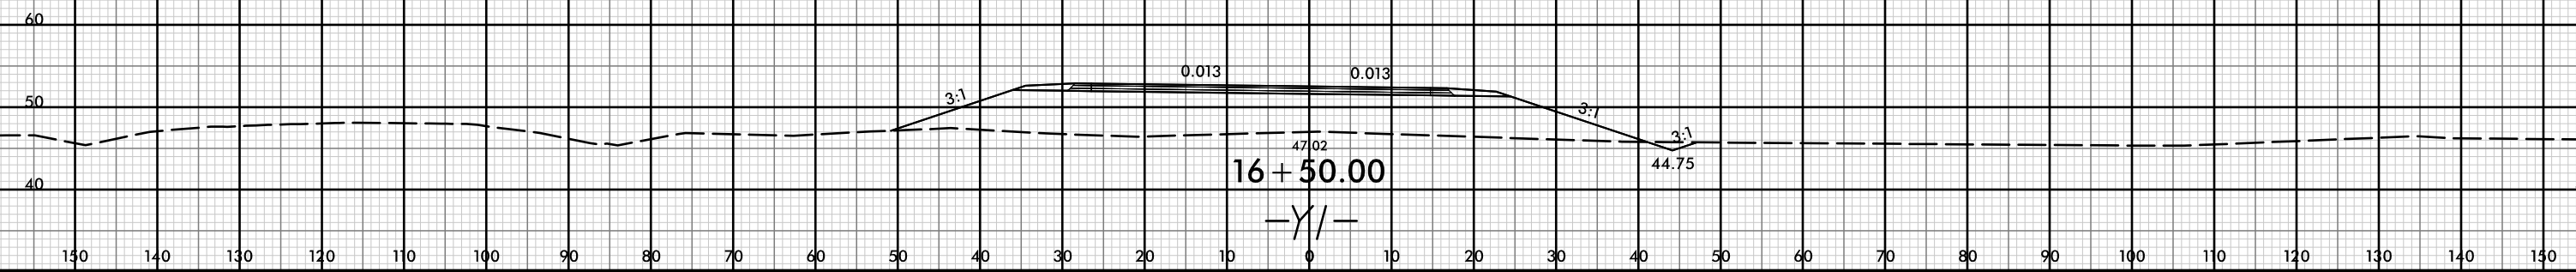

I:\APR-2018\15\20
H:\FB
V:\Roadway\corridor modeling\4906_rdu_xpl_11.dgn