







8/23/99

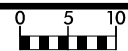

PROJ. REFERENCE NO.  
U-4906

SHEET NO.  
X-114

150 140 130 120 110 100 90 80 70 60 50 40 30 20 10 0 10 20 30 40 50 60 70 80 90 100 110 120 130 140 150

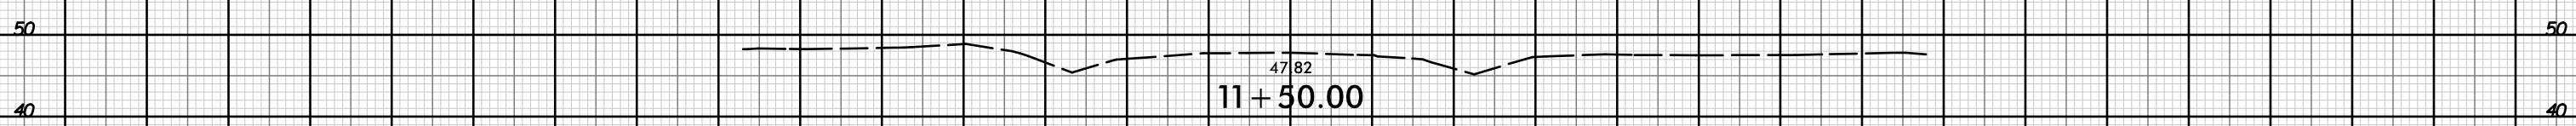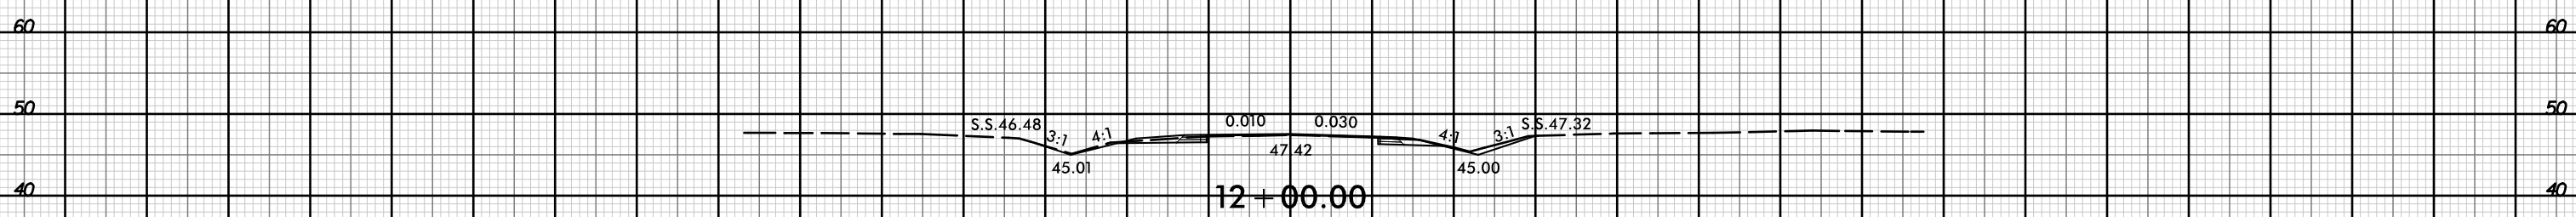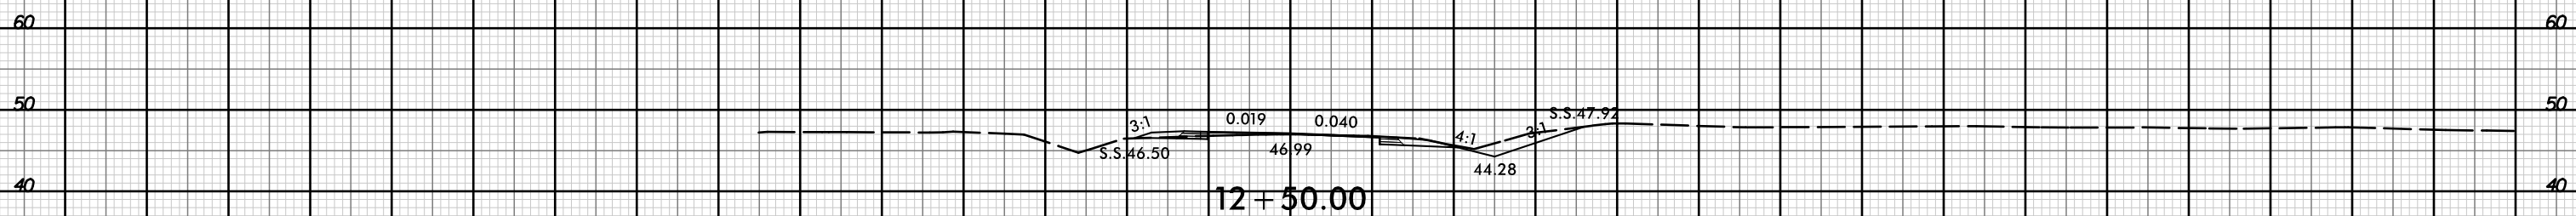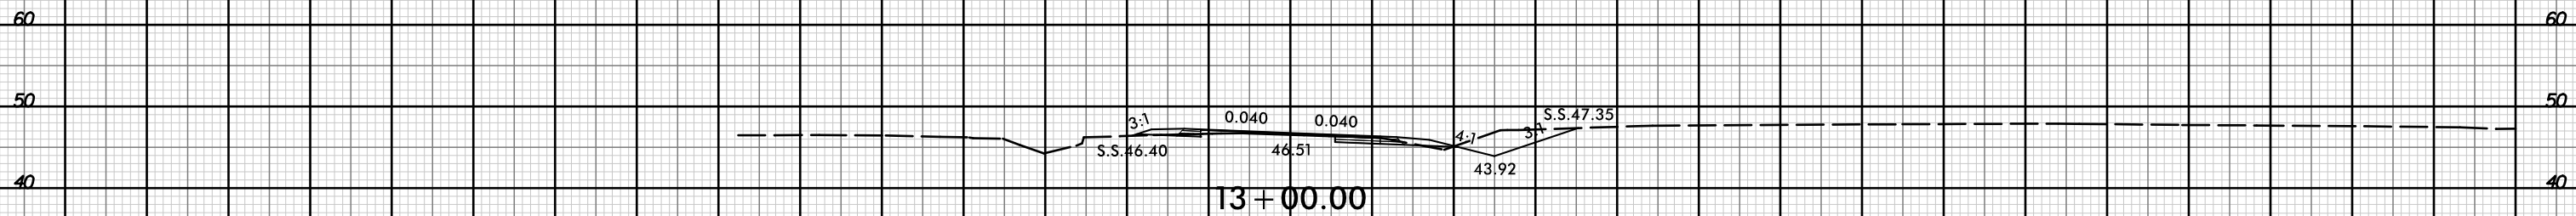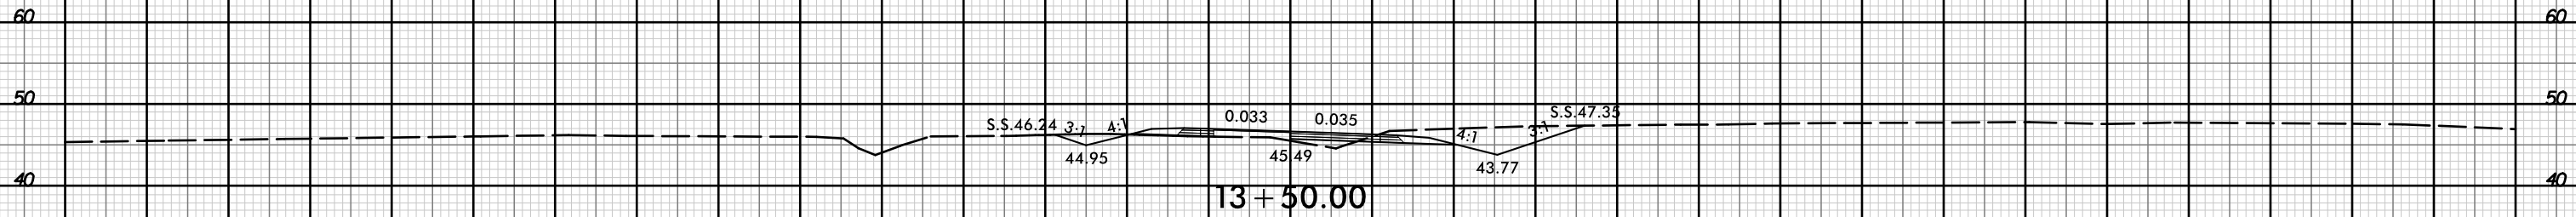

-Y2\_REV-

150 140 130 120 110 100 90 80 70 60 50 40 30 20 10 0 10 20 30 40 50 60 70 80 90 100 110 120 130 140 150

I:\APR-2019 15:20  
H:\FB  
V:\Roadway\Corridor modeling\4906\_rdu\_xpl\_u2\_rev.dgn