


8/23/99



PROJ. REFERENCE NO.
U-4906

SHEET NO.
X-119

150 140 130 120 110 100 90 80 70 60 50 40 30 20 10 0 10 20 30 40 50 60 70 80 90 100 110 120 130 140 150

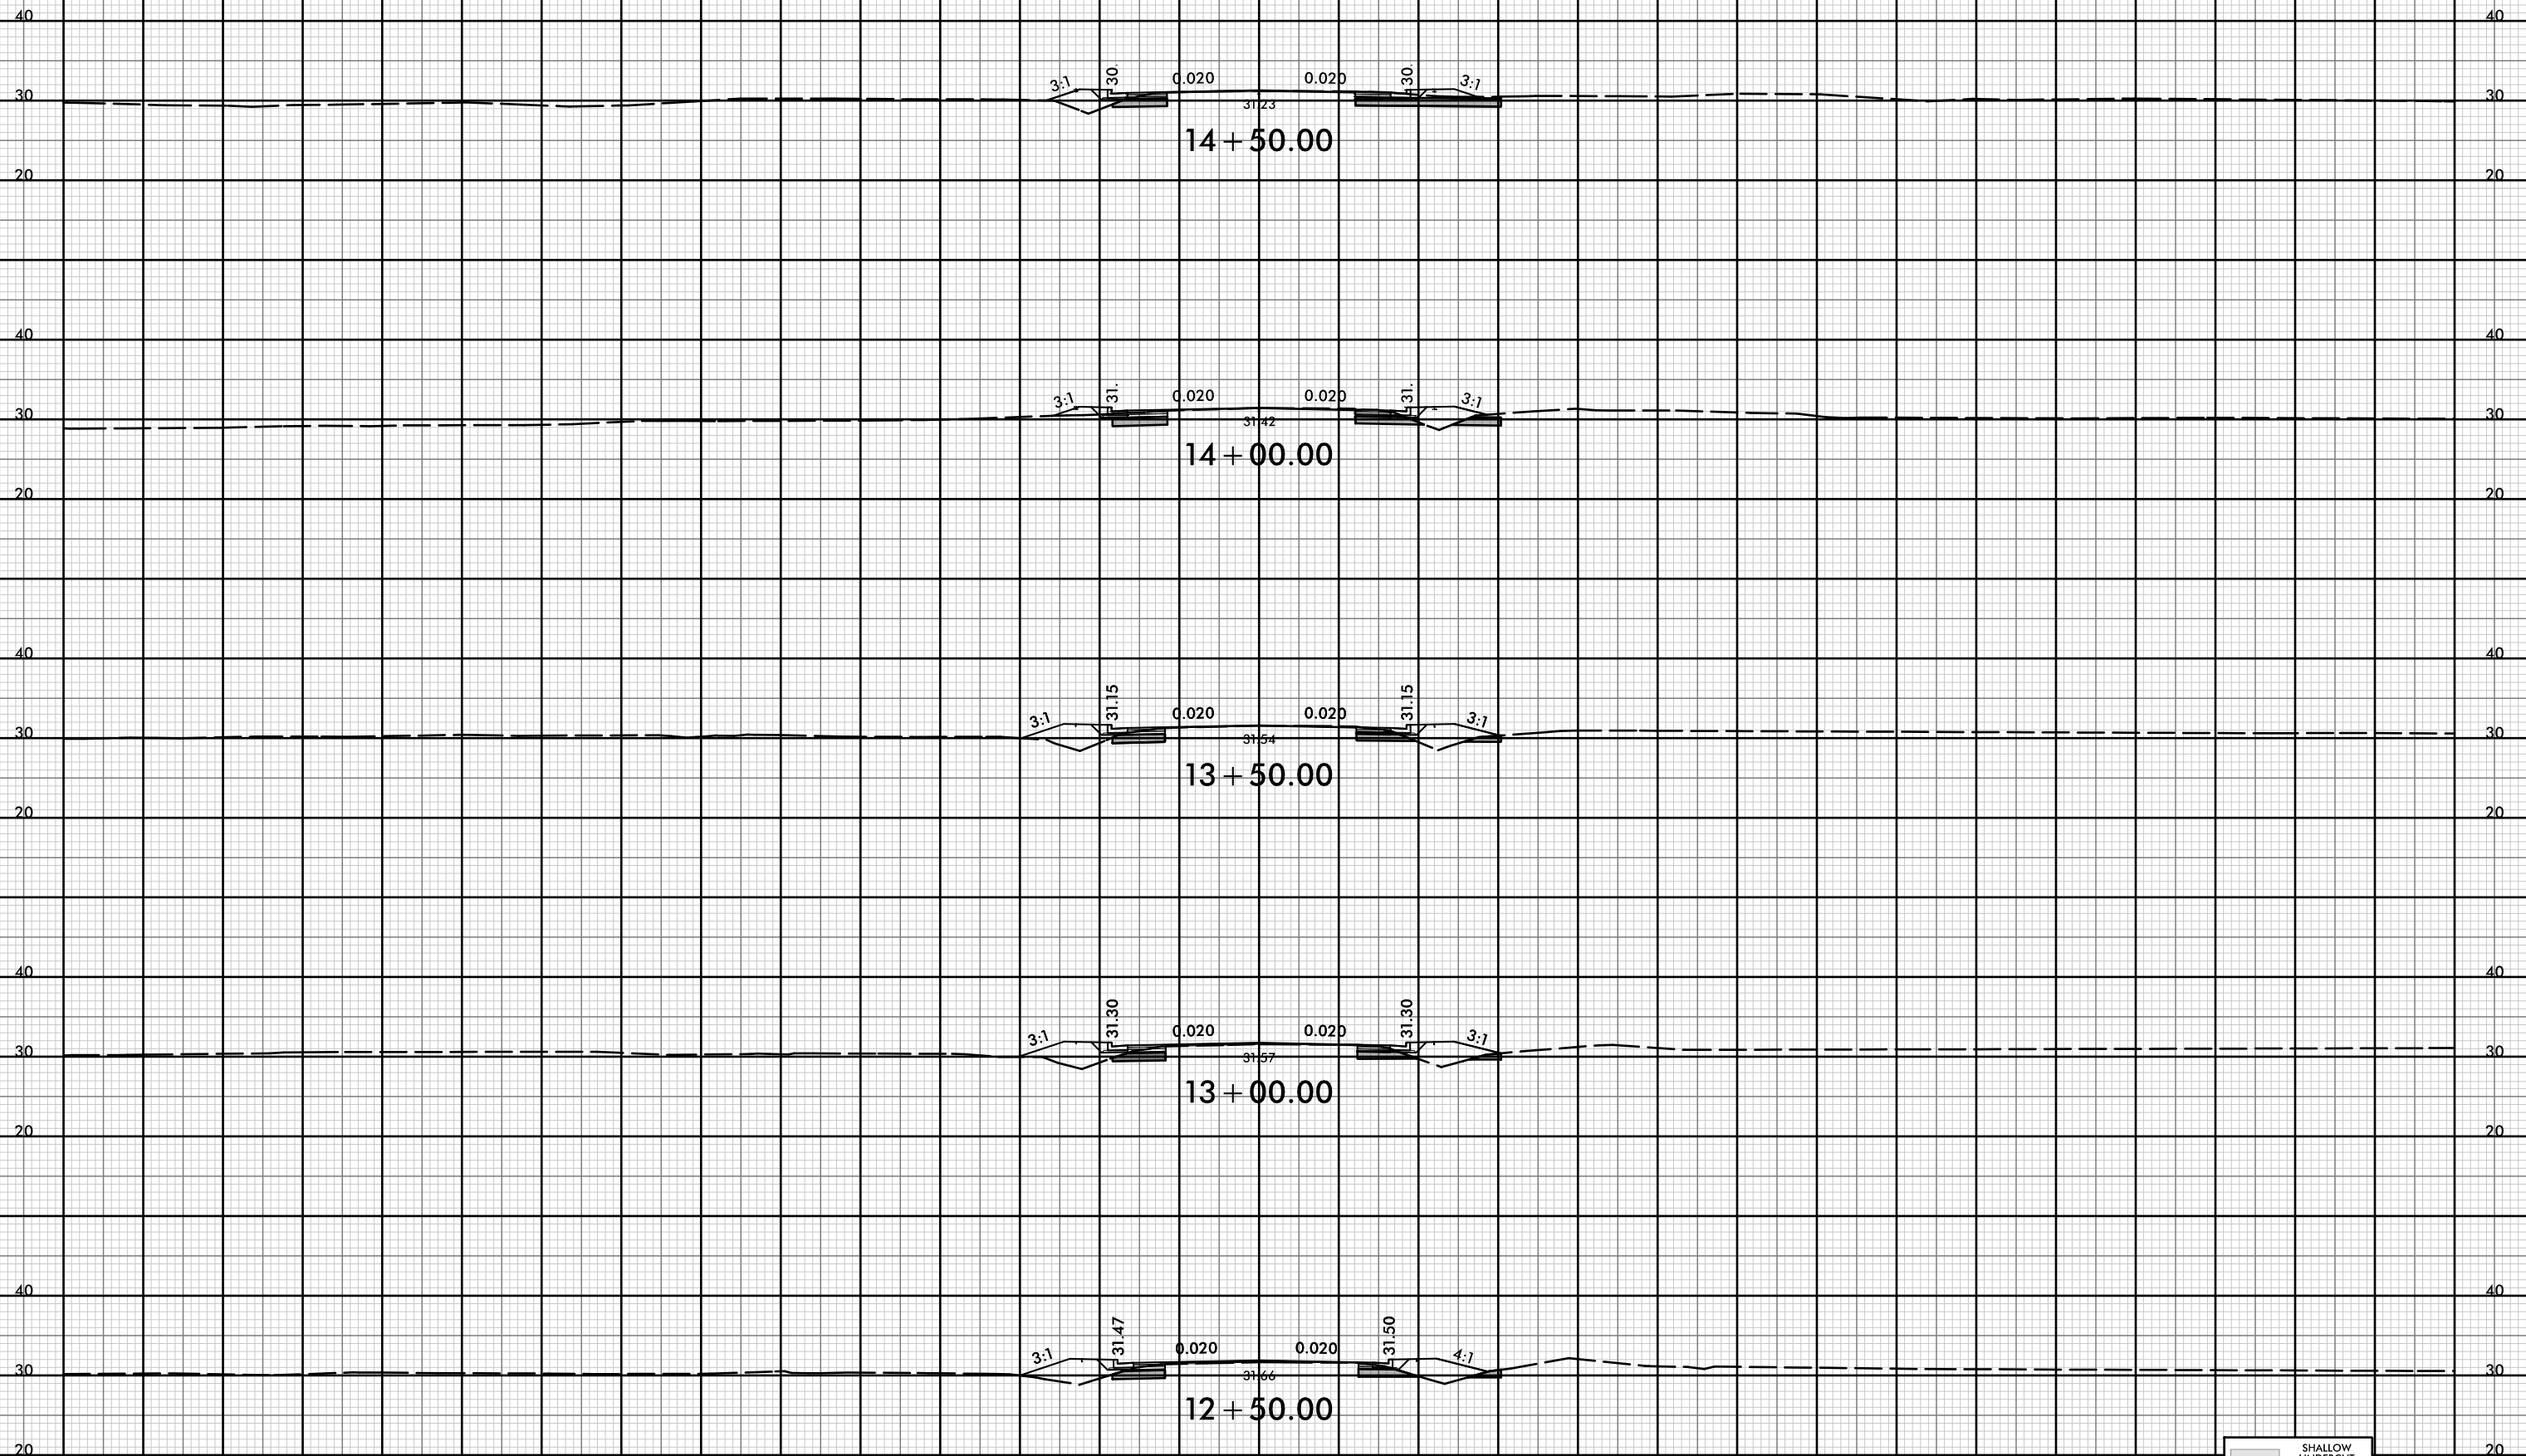

14 + 50.00

14 + 00.00

13 + 50.00

13 + 00.00

12 + 50.00

-Y4-

SHALLOW UNDERCUT EXCAVATION

I:\APR-2019 15:20
H:\FB
V:\Roadway\Corridor modeling\4906_rdu_xpl_u4.dgn