


PAVEMENT SCHEDULE

	U	EXISTING PAVEMENT
C	V1	1½" MILLING
D	V2	2½" MILLING
S		SHOULDER GRADING ASB REQUIRED (EXCEPT AT RESIDENTIAL AREAS)

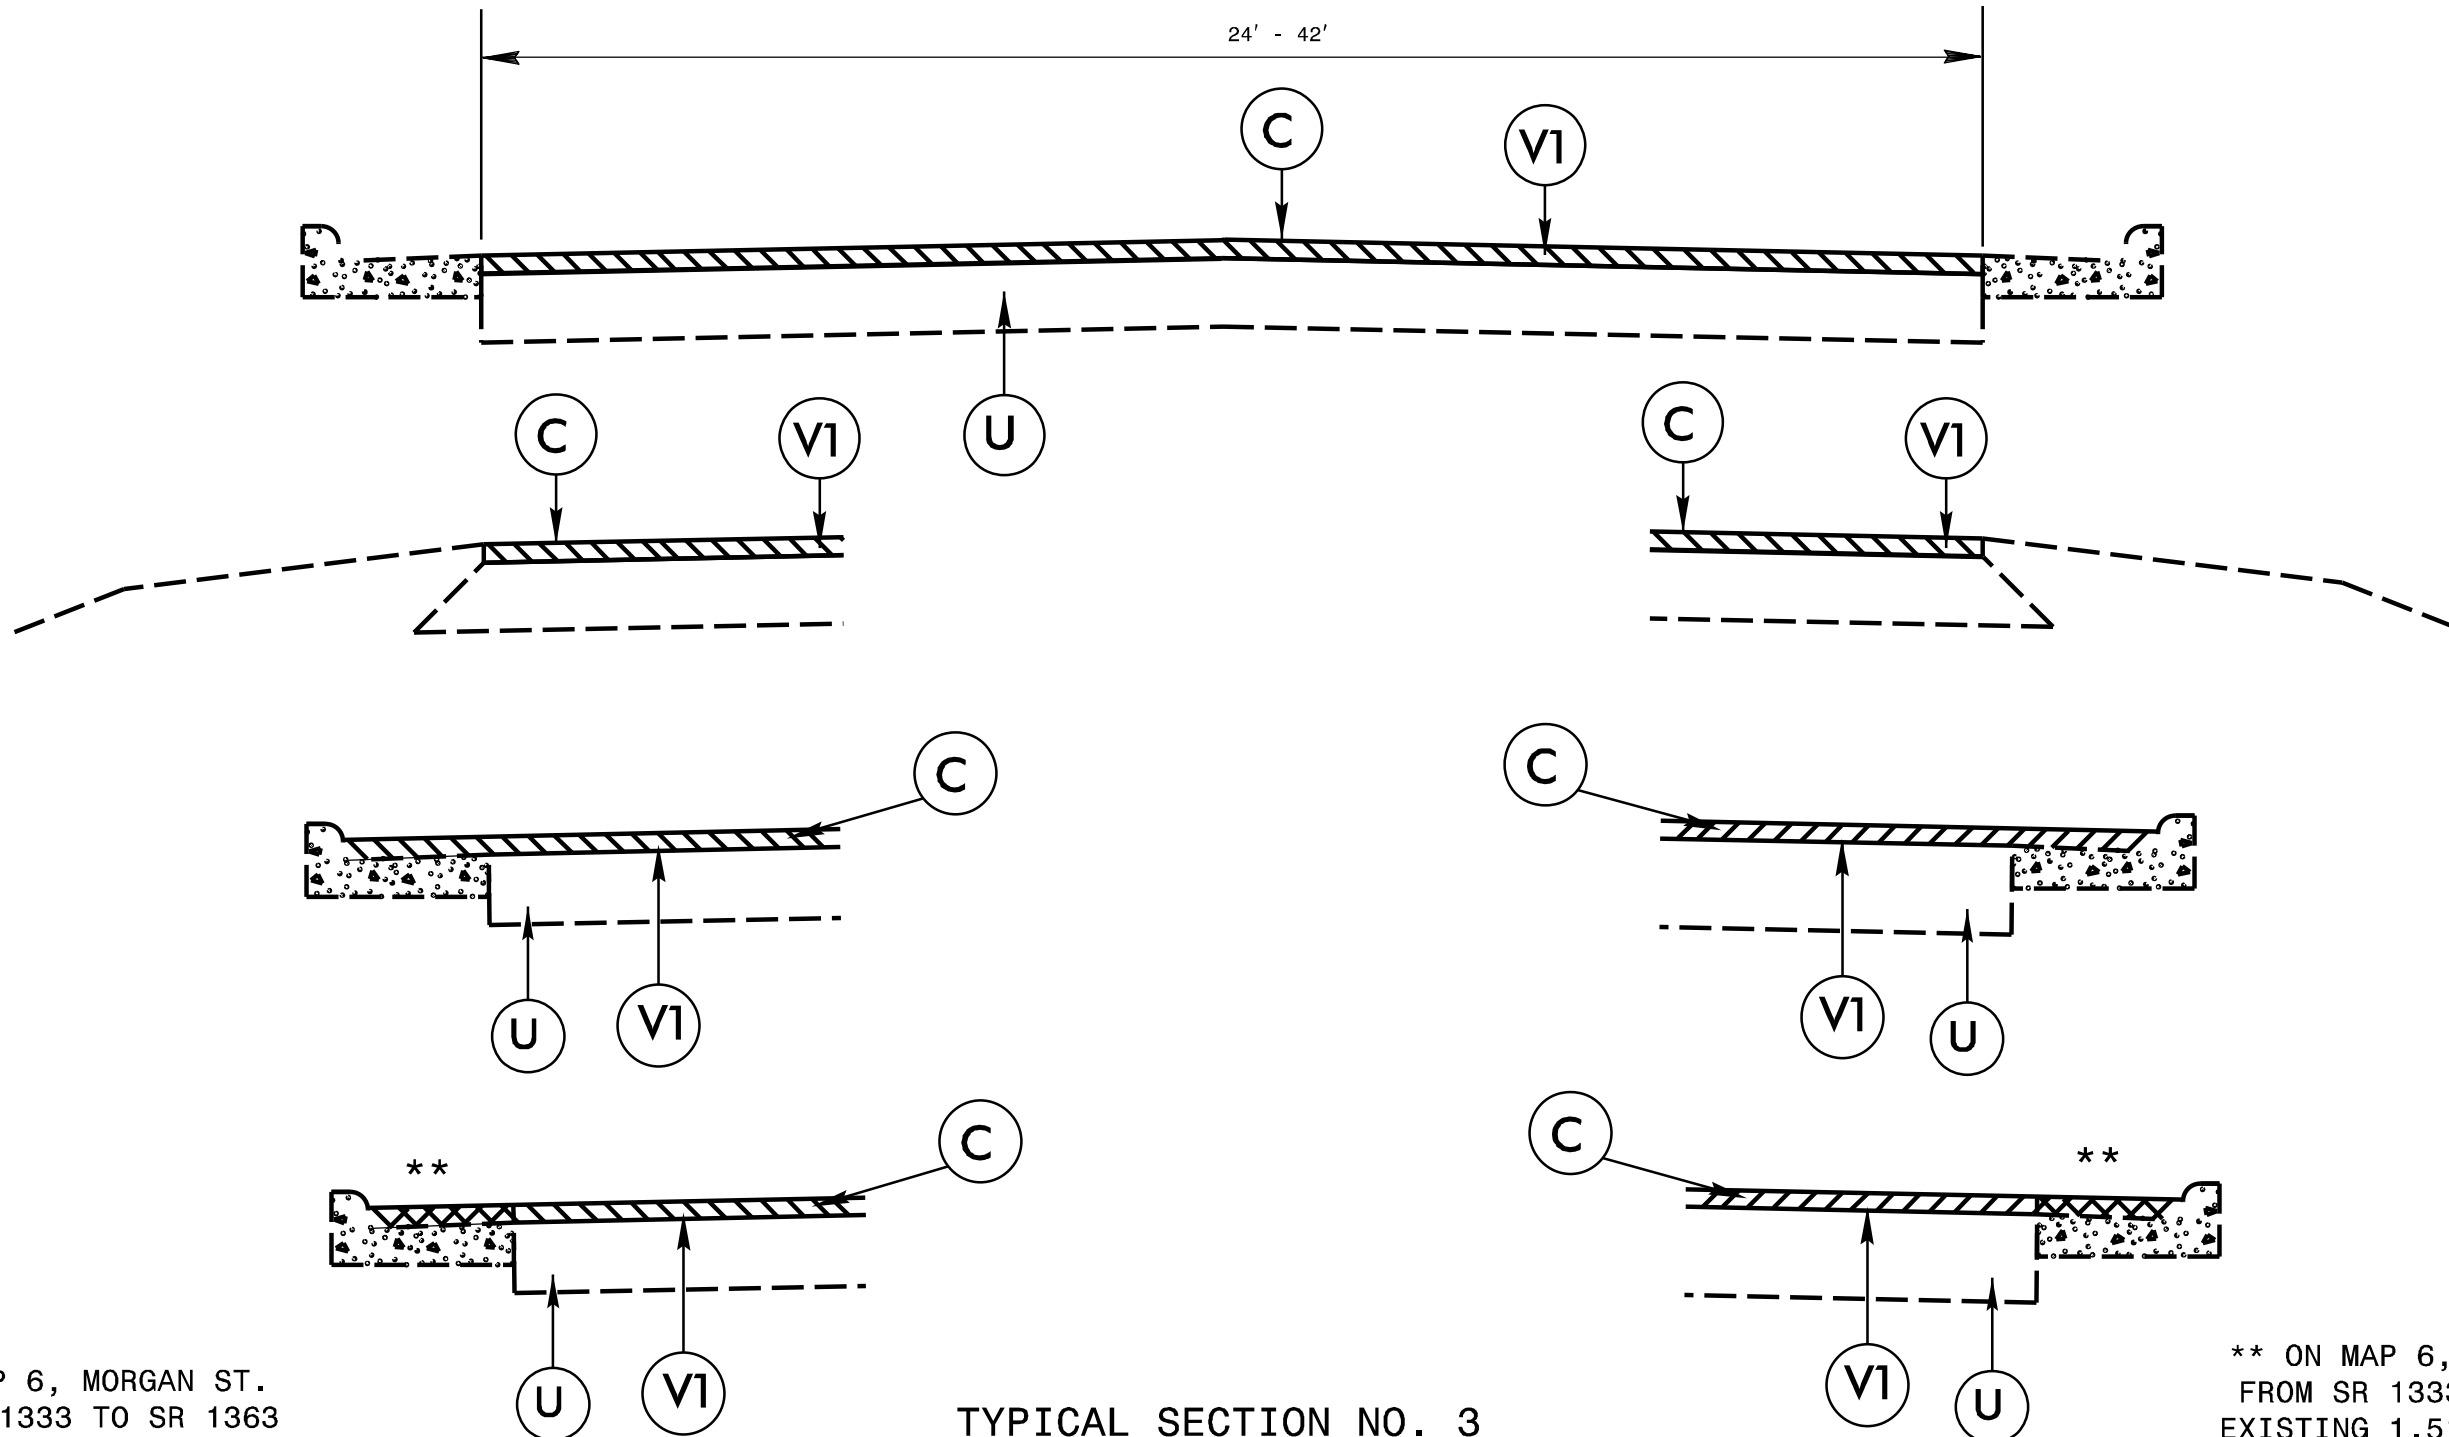

TYPICAL SECTION NO. 3

** ON MAP 6, MORGAN ST.
FROM SR 1333 TO SR 1363
EXISTING 1.5" DROPOFF AT
THE EDGE OF GUTTER. MILL
AND PAVE INTO GUTTER TO
REMOVE DROP OFF.

** ON MAP 6, MORGAN ST.
FROM SR 1333 TO SR 1363
EXISTING 1.5" DROPOFF AT
THE EDGE OF GUTTER. MILL
AND PAVE INTO GUTTER TO
REMOVE DROP OFF.