


PAVEMENT SCHEDULE

C1	PROP. APPROX. 2" ASPHALT CONCRETE SURFACE COURSE, TYPE S9.5C AT AN AVERAGE RATE OF 224 LBS. PER SQ. YD.	V1	MILL ASPHALT PAVEMENT, 2" DEPTH
R	EXISTING CURB AND GUTTER/ VALLEY CURB	Z	RUMBLE STRIP
U	EXISTING PAVEMENT		

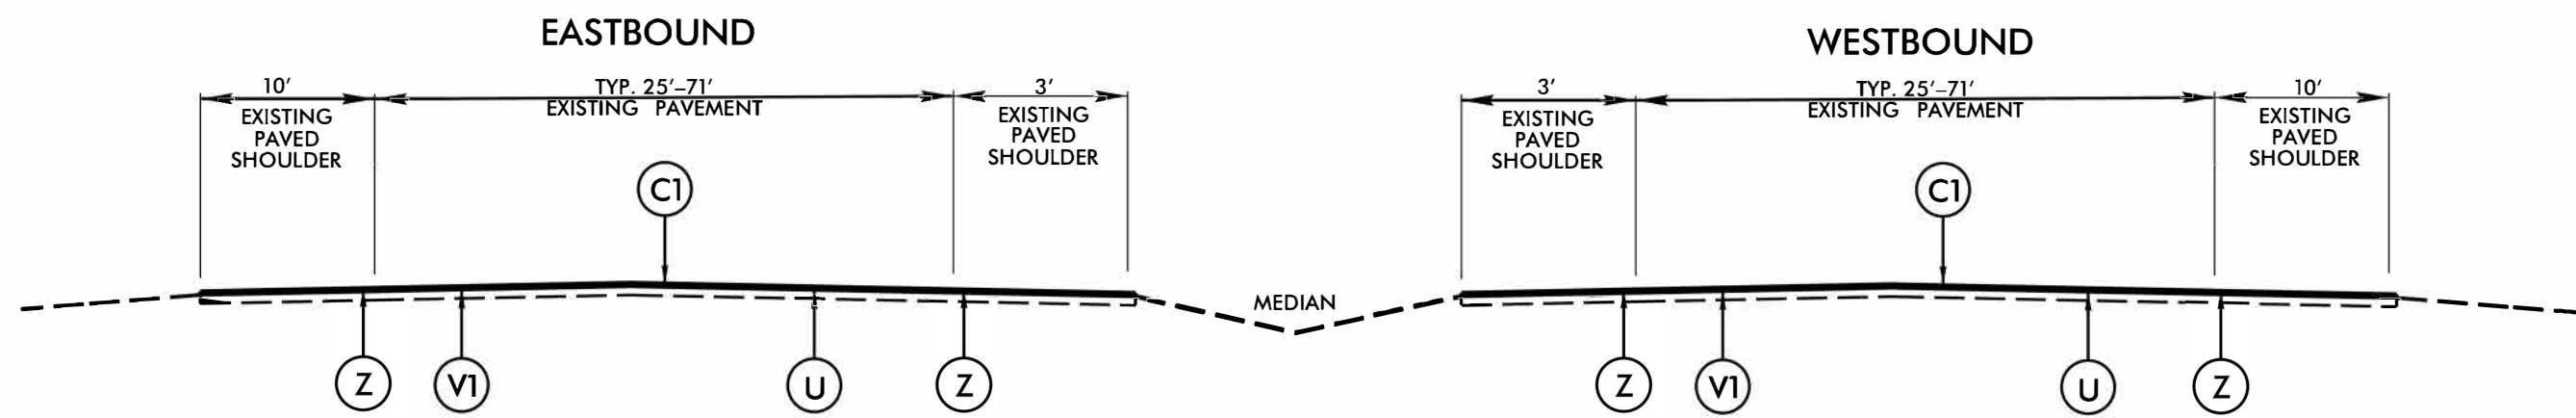

**TYPICAL SECTION NO. 1**

2" MILL, FILL & RESURFACE S9.5C

WADE AVE. EASTBOUND & WESTBOUND

MAP NOS. 1 & 2

MAP 1 (SR 1728 - EASTBOUND WADE AVE.)

FROM EARTH GORE AT I-40 EAST/WADE AVE. TO U-2719 PROJECT LIMITS (APPROX. 9,050 FT)

- MILL AND FILL TO EXISTING JOINT ON EACH SIDE OF BRDG #738

MAP 2 (SR 1728 - WESTBOUND WADE AVE.)

FROM U2719 PROJECT LIMITS TO I-40 WEST/WADE AVE. GORE (APPROX. 8,865 FT)

- MILL AND FILL TO EXISTING JOINT ON EACH SIDE OF BRDG #739

\*\*\* EXTREME CAUTION IS TO BE TAKEN WHEN REMOVING AND REPLACING THE ASPHALT AROUND THE NCDOT FIBER PULL BOXES LOCATED IN THE PAVED SHOULDER ALONG WADE AVE. AND EDWARDS MILL RD. IT WOULD BE CATASTROPHIC TO DOT OPERATIONS FOR THESE FIBERS TO GET DAMAGED \*\*\*

6/2/2022

11/15/2022