
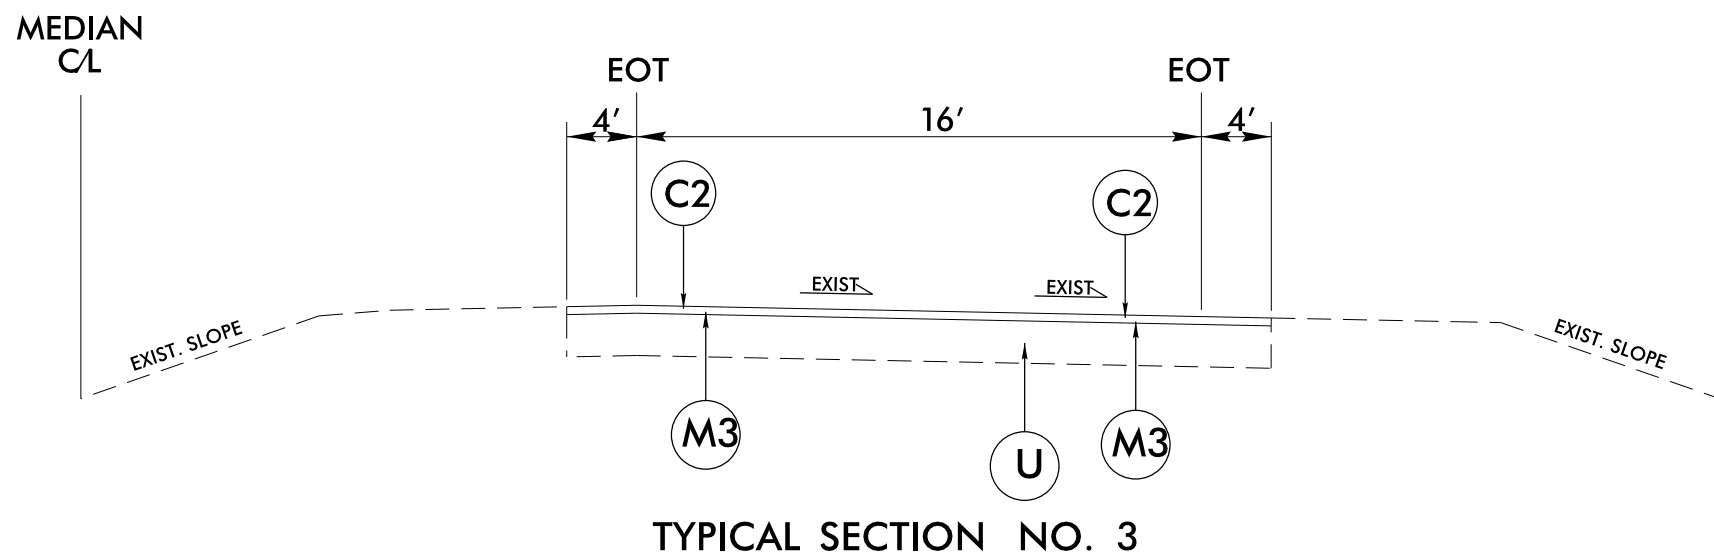
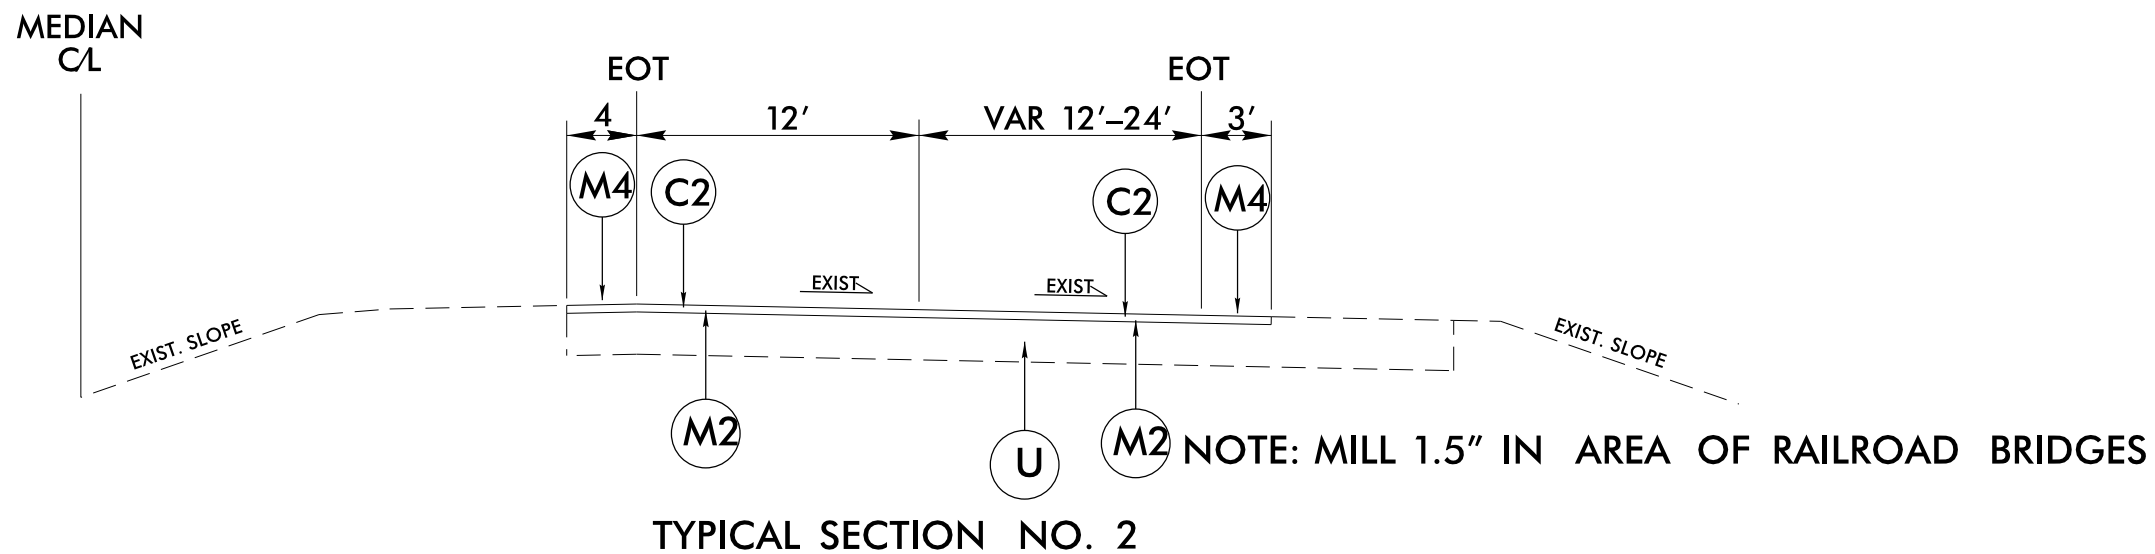


### PAVEMENT SCHEDULE

C1	PROP. APPROX. 1.5" ASPHALT CONC. SURFACE COURSE, TYPE S9.5D, AT AN AVERAGE RATE OF 168 LBS. PER SQ. YARD
C2	PROP. APPROX. 2" ASPHALT CONC. SURFACE COURSE, TYPE S9.5D, AT AN AVERAGE RATE OF 224 LBS. PER SQ. YARD
M1	MILL EXISTING ASPHALT PAVEMENT 1.5" IN DEPTH
M2	MILL EXISTING ASPHALT PAVEMENT 2.75" IN DEPTH
M3	MILL EXISTING ASPHALT PAVEMENT 2" IN DEPTH
M4	MILLED RUMBLE STRIPS
U	EXISTING PAVEMENT

NOTE: PAVEMENT EDGE SLOPES ARE 1:1 UNLESS SHOWN OTHERWISE. SEE SHOULDER WEDGE DETAIL

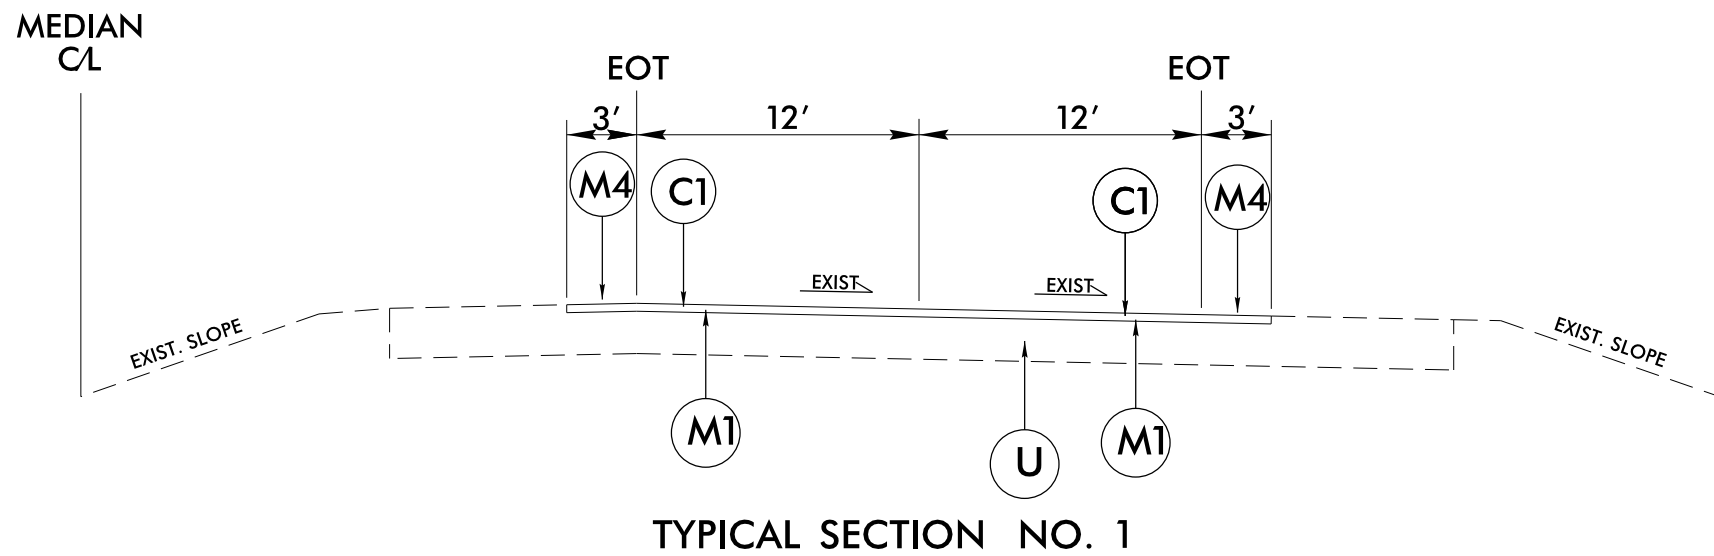

**NOTES:**

**MILLING**

ALL MILLED SURFACES MUST BE RESURFACED BY THE END OF EACH WORK DAY.

NOTE: LIMITS OF TYPICAL SECTIONS INDICATED ON THE SUMMARY OF QUANTITIES ARE APPROXIMATE. TYPICAL SECTION LIMITS AND TRANSITIONS TO BE VERIFIED BY THE ENGINEER IN FIELD.

5/14/99

15-JUL-2021 11:34 AM  
 SS:DDC1-5936-1-5936.DDC4.TYP.dgn  
 \$\$\$\$USERNAME\$\$\$\$