


04-9006 GPS COORDINATES
 35.67804 N
 -78.06721 W

LEGEND

- EXISTING CONDUIT
- - - - - EXISTING GUARDRAIL
- PROPOSED DMS ON EXISTING STRUCTURE
- XXXXX NEW ITS DEVICE NUMBER

INSTALL THE FOLLOWING	
QUANTITY	DESCRIPTION
1	DYNAMIC MESSAGE SIGN (TYPE 2C)

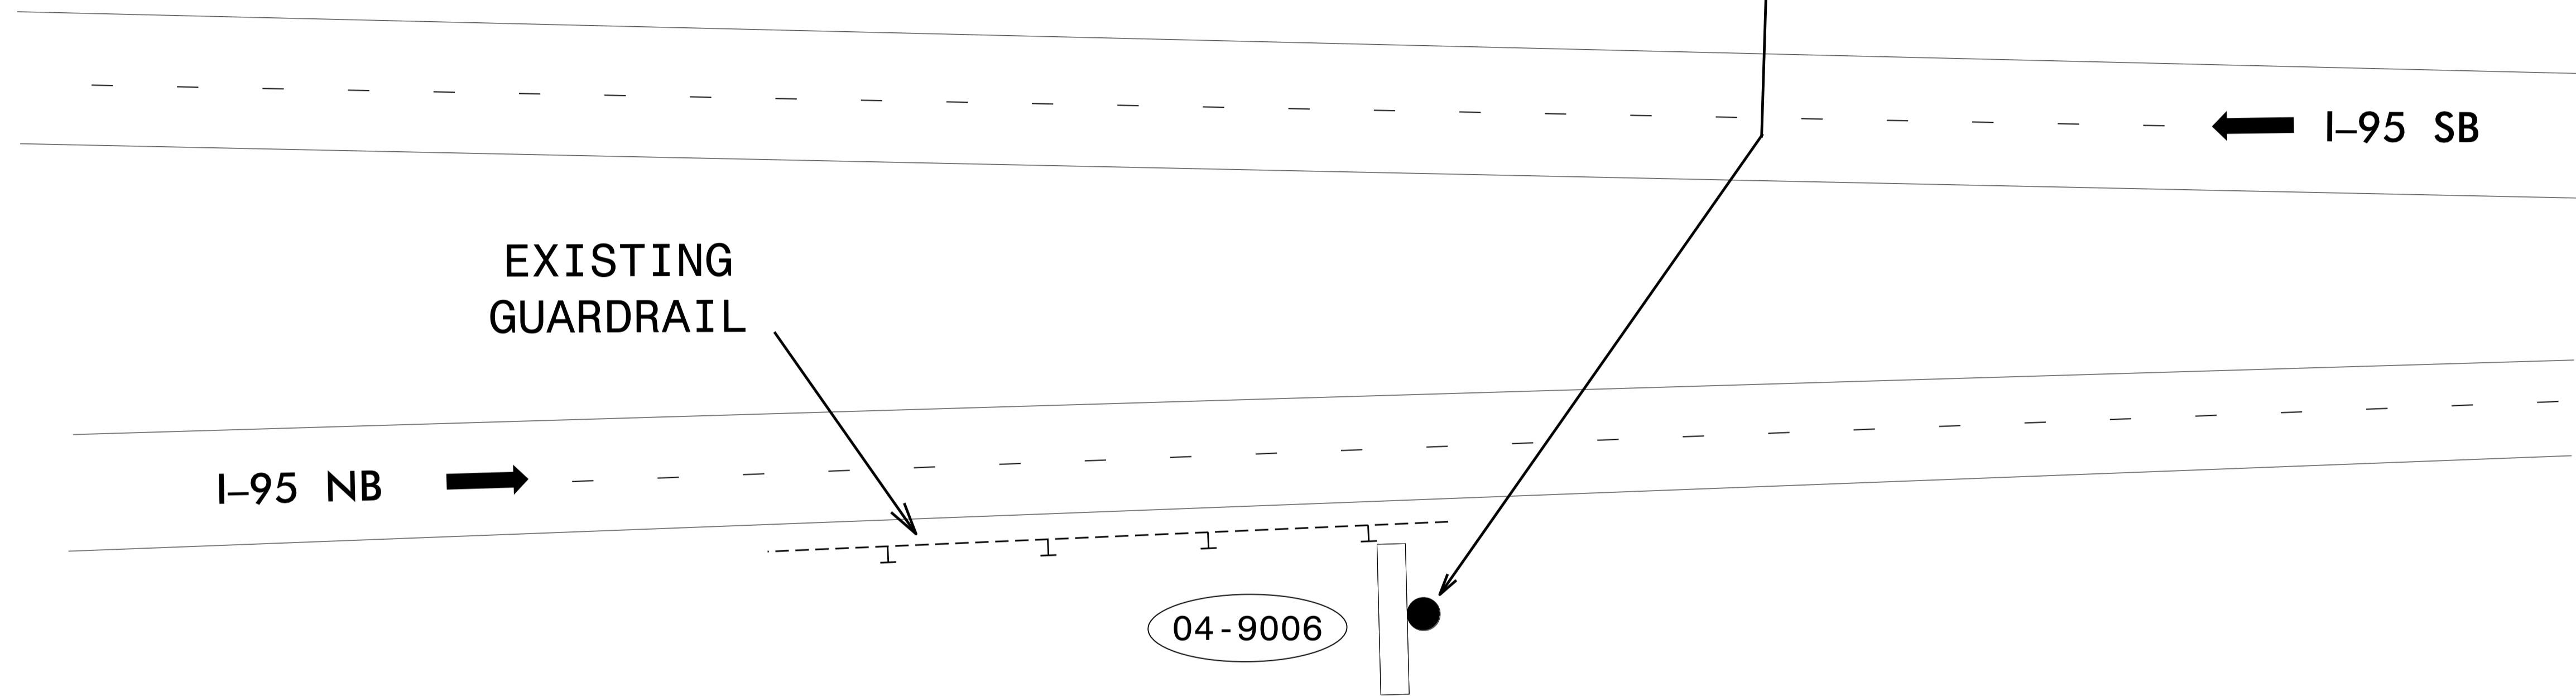

NOTES

1. REMOVE EXISTING DMS, CABINET, AND RISERS.
2. INSTALL NEW DMS AND CABINET ON EXISTING PEDESTAL STRUCTURE. ENSURE DMS ALIGNS WITH THE EXISTING ACCESS PLATFORM.
3. RELOCATE EXISTING CELL MODEM AND ANTENNA TO NEW CABINET.
4. CONTRACTOR SHALL MAINTAIN AND RE-USE EXISTING ELECTRICAL SERVICE AND FEEDER CONDUCTORS.

REMOVE AND DISPOSE THE FOLLOWING	
QUANTITY	DESCRIPTION
1	EXISTING DMS COMPONENTS

MM 114

**DOCUMENT NOT CONSIDERED FINAL
 UNLESS ALL SIGNATURES COMPLETED**

<p>750 N. Greenfield Pkwy., Garner, NC 27529</p>	<p>DMS REPLACEMENT</p>		
	<p>Prepared in the Offices of:</p> <p>DIVISION 04 WILSON CO.</p> <p>PLAN DATE: JULY 2021 REVIEWED BY: A.J. SKUCE, PE</p> <p>PREPARED BY: J. WALDEN REVIEWED BY:</p>	<p>REVISIONS</p> <p>INIT. DATE</p>	