



3/4" WATER SERVICE LATERAL NOT TO SCALE ISSUED: 7/31/18 DETAIL NUMBER **1**

DETAIL A NTS

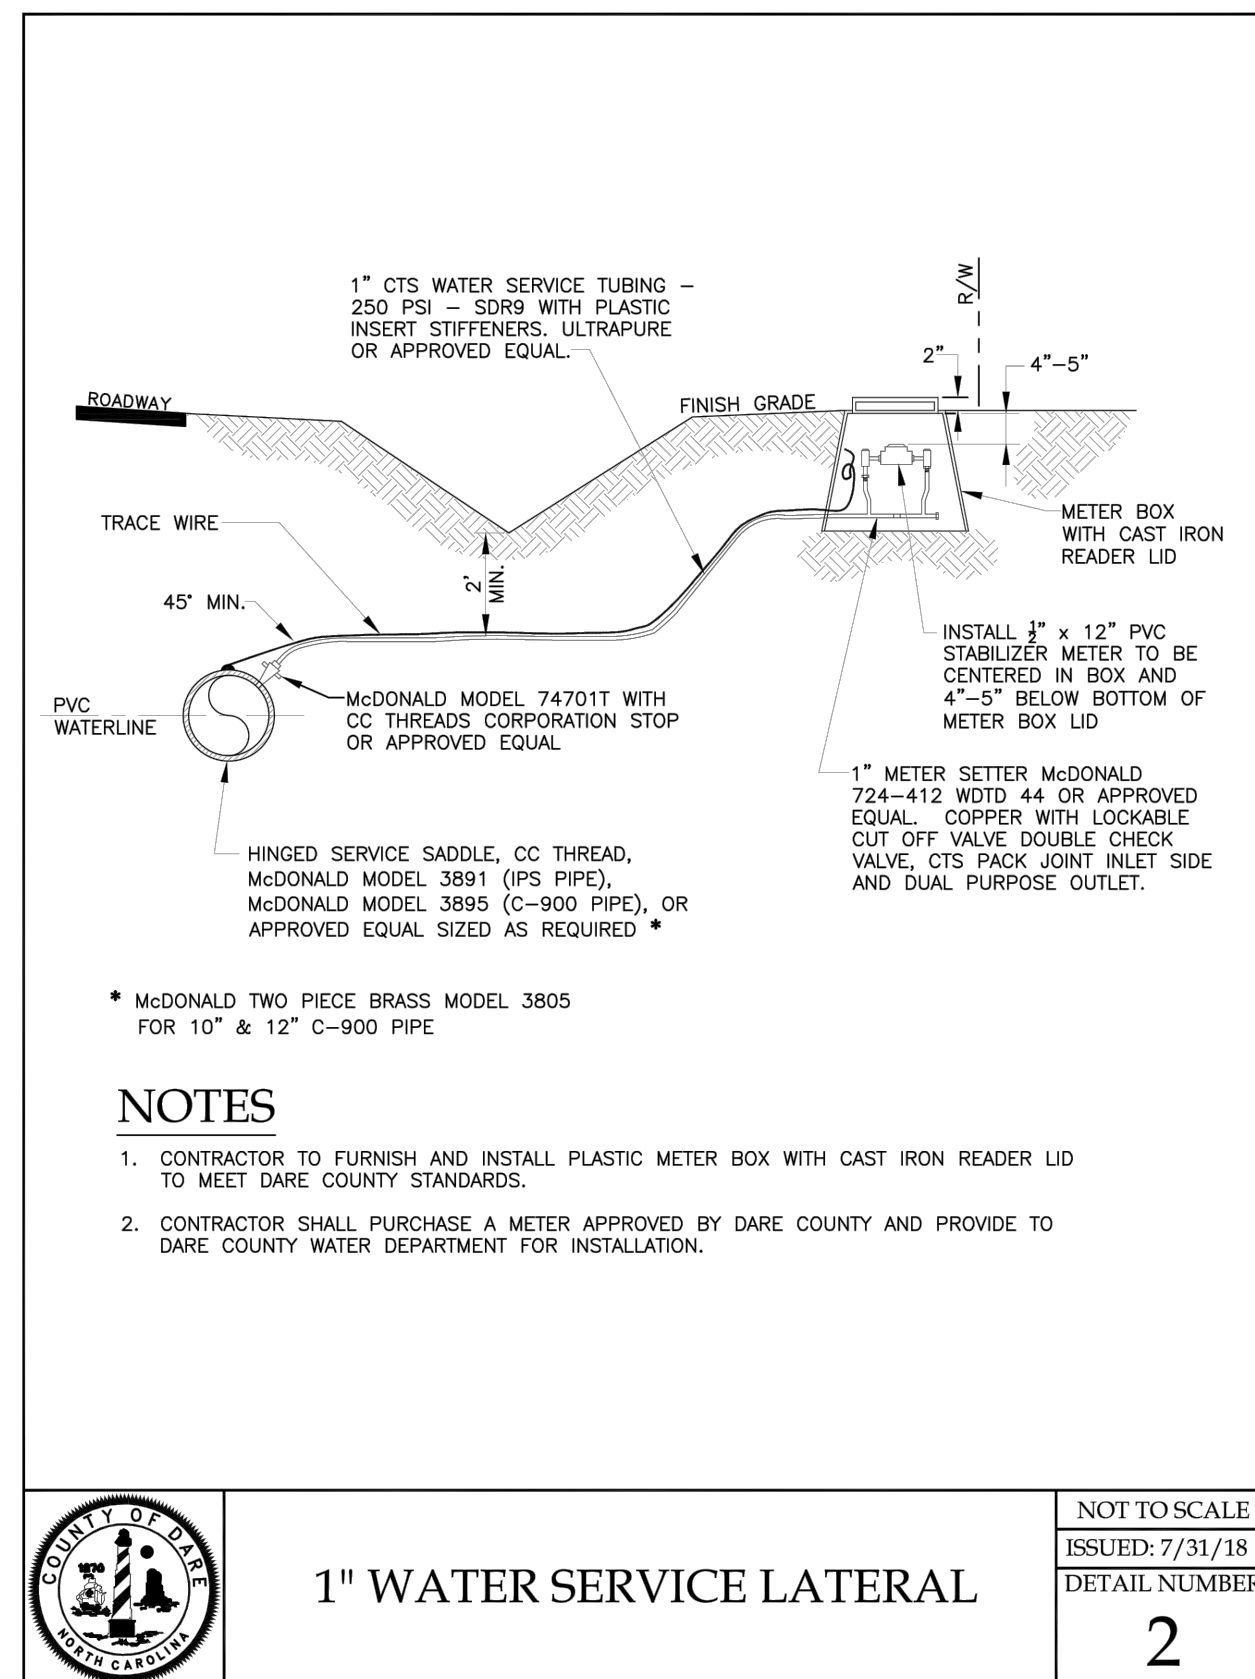


1" WATER SERVICE LATERAL NOT TO SCALE ISSUED: 7/31/18 DETAIL NUMBER **2**

DETAIL B NTS

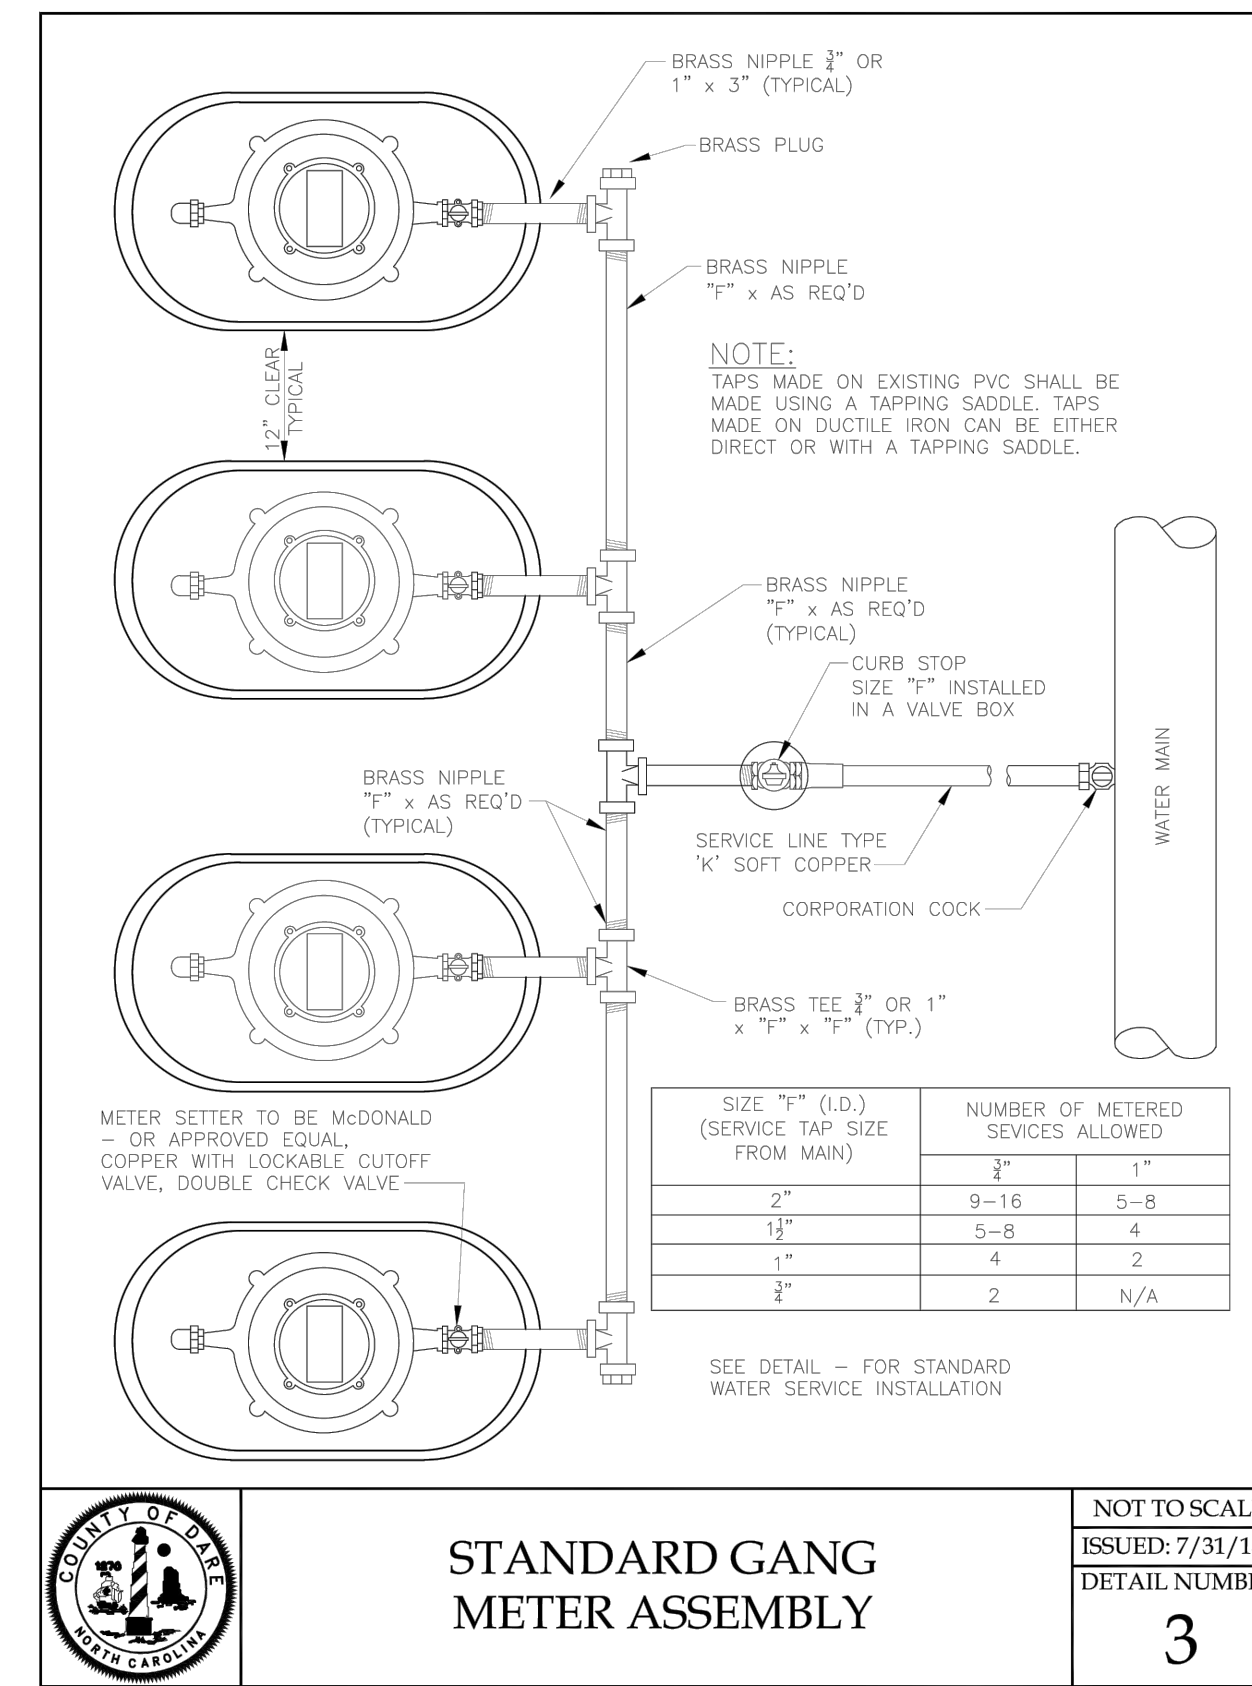


STANDARD GANG METER ASSEMBLY NOT TO SCALE ISSUED: 7/31/18 DETAIL NUMBER **3**

DETAIL C NTS

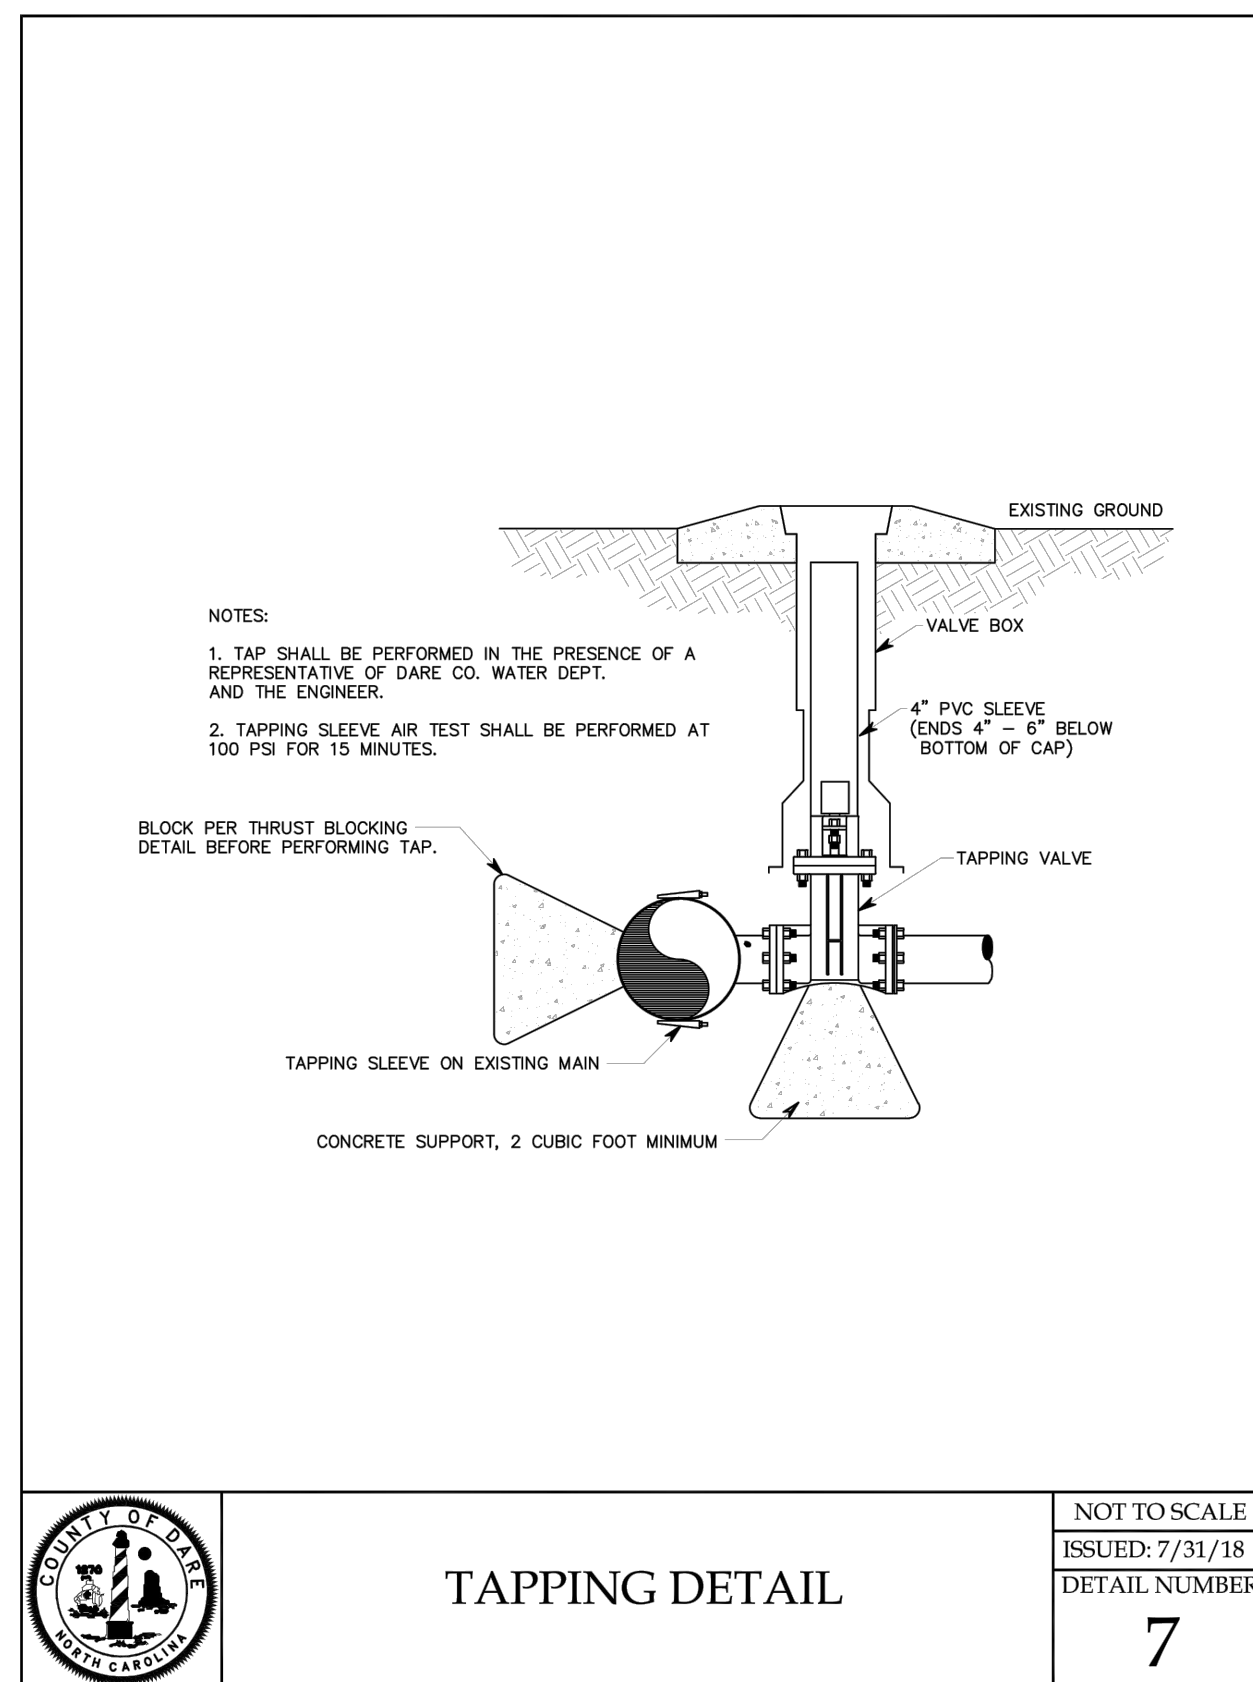


TAPPING DETAIL NOT TO SCALE ISSUED: 7/31/18 DETAIL NUMBER **7**

DETAIL D NTS

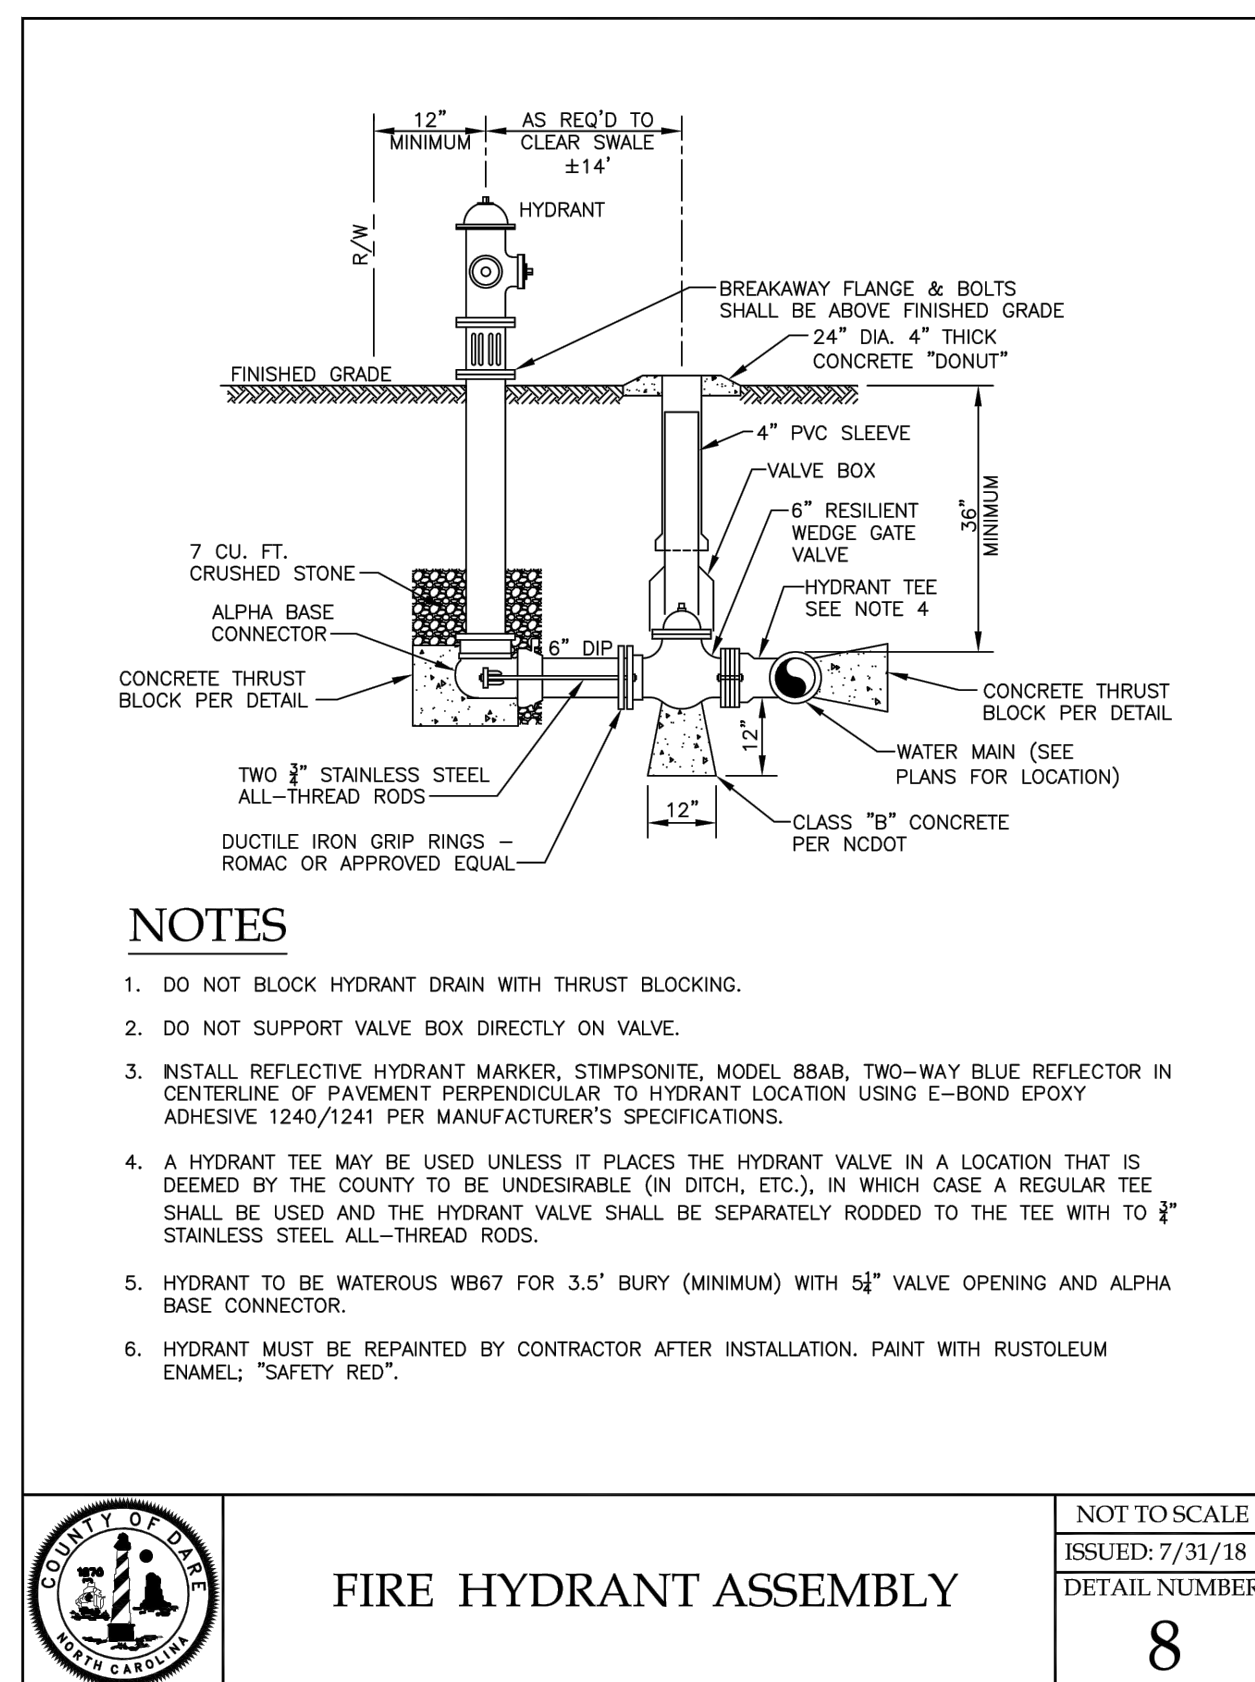

FIRE HYDRANT ASSEMBLY NOT TO SCALE ISSUED: 7/31/18 DETAIL NUMBER **8**

DETAIL E NTS

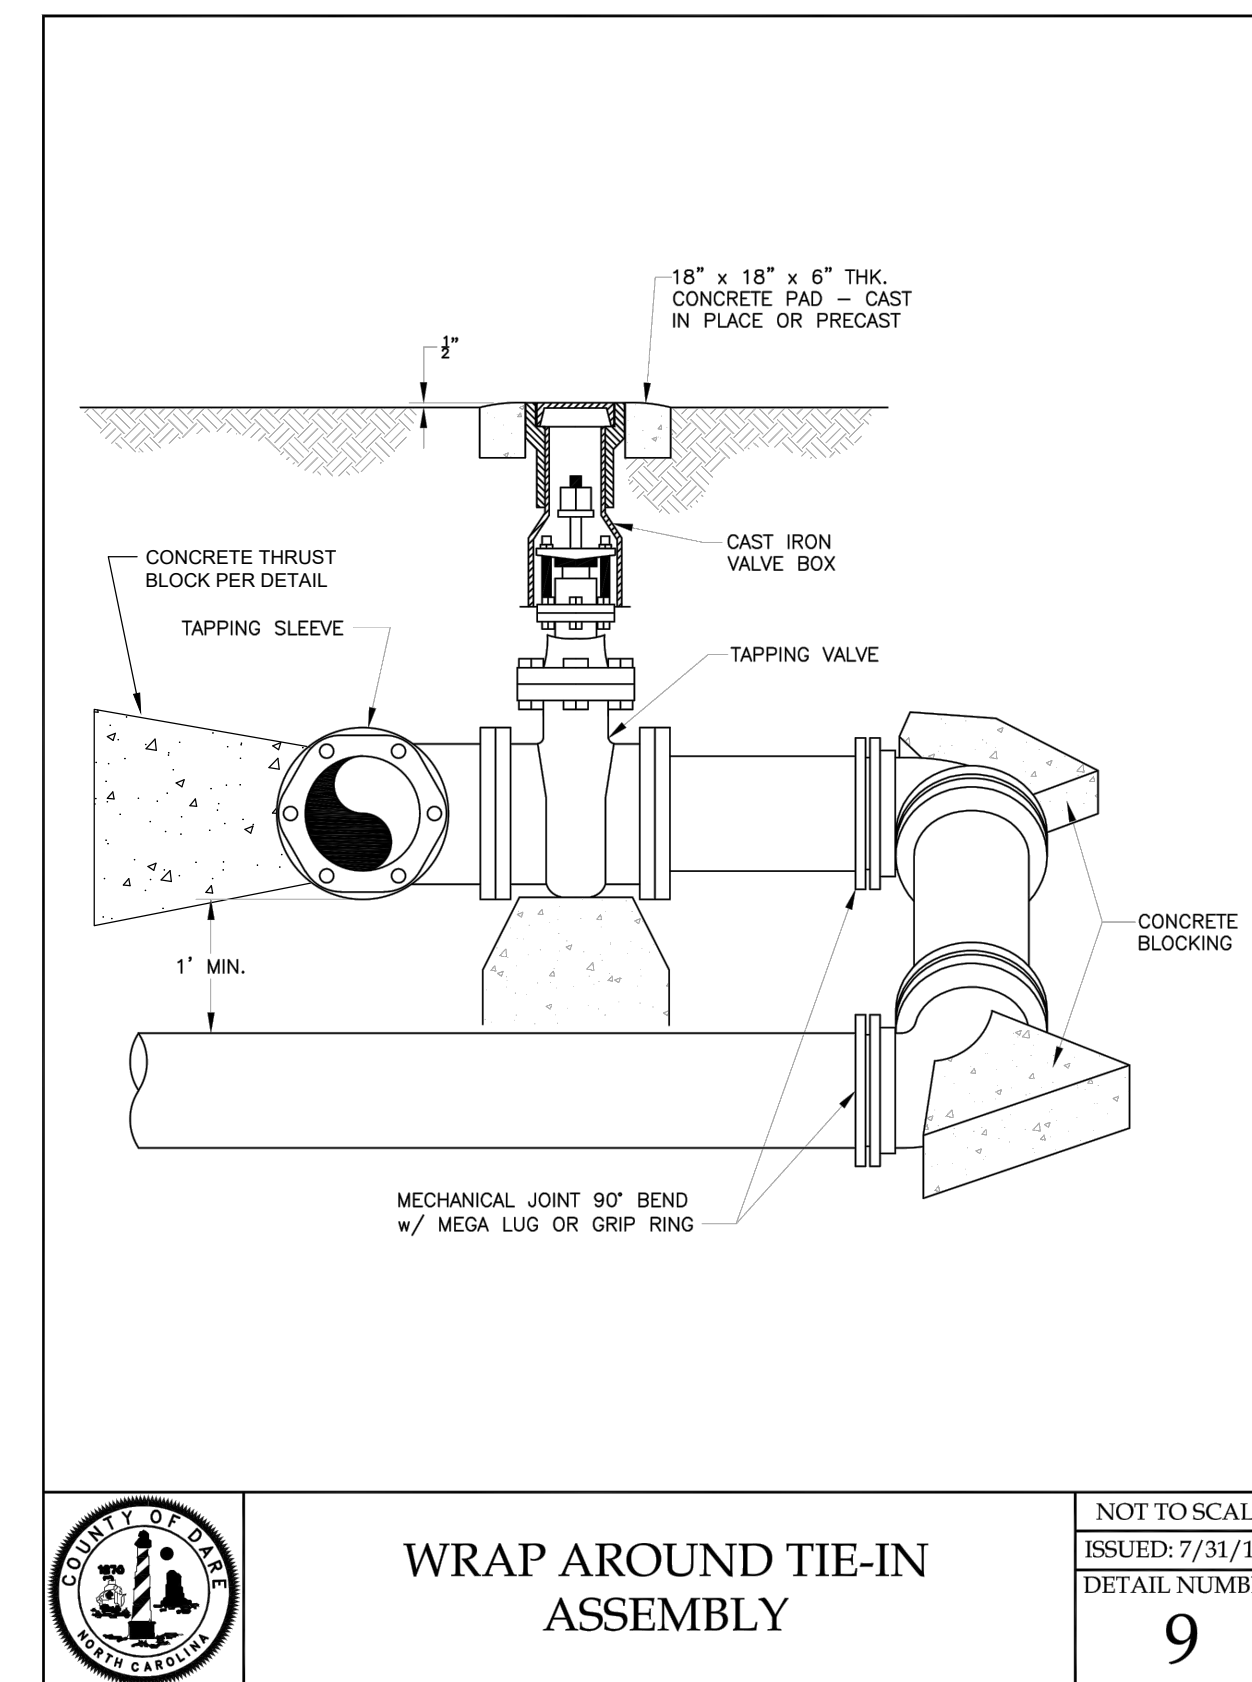

WRAP AROUND TIE-IN ASSEMBLY NOT TO SCALE ISSUED: 7/31/18 DETAIL NUMBER **9**

DETAIL F NTS

PROJECT REFERENCE NO. **R-5014** SHEET NO. **UC-3B**

DESIGNED BY: **DMD**

DRAWN BY: **DMD/MNG**

CHECKED BY: **JDB**

APPROVED BY: **CMT**

REVISED:

NORTH CAROLINA DEPARTMENT OF TRANSPORTATION

UTILITIES ENGINEERING SEC. PHONE: (919) 707-6690 FAX: (919) 250-4151

UTILITY CONSTRUCTION PLANS ONLY

UTILITY CONSTRUCTION

DOCUMENT NOT CONSIDERED FINAL UNLESS ALL SIGNATURES COMPLETED