


8/23/99

0 2.5 5	PROJ. REFERENCE NO.	SHEET NO.
	R-5014	X-11

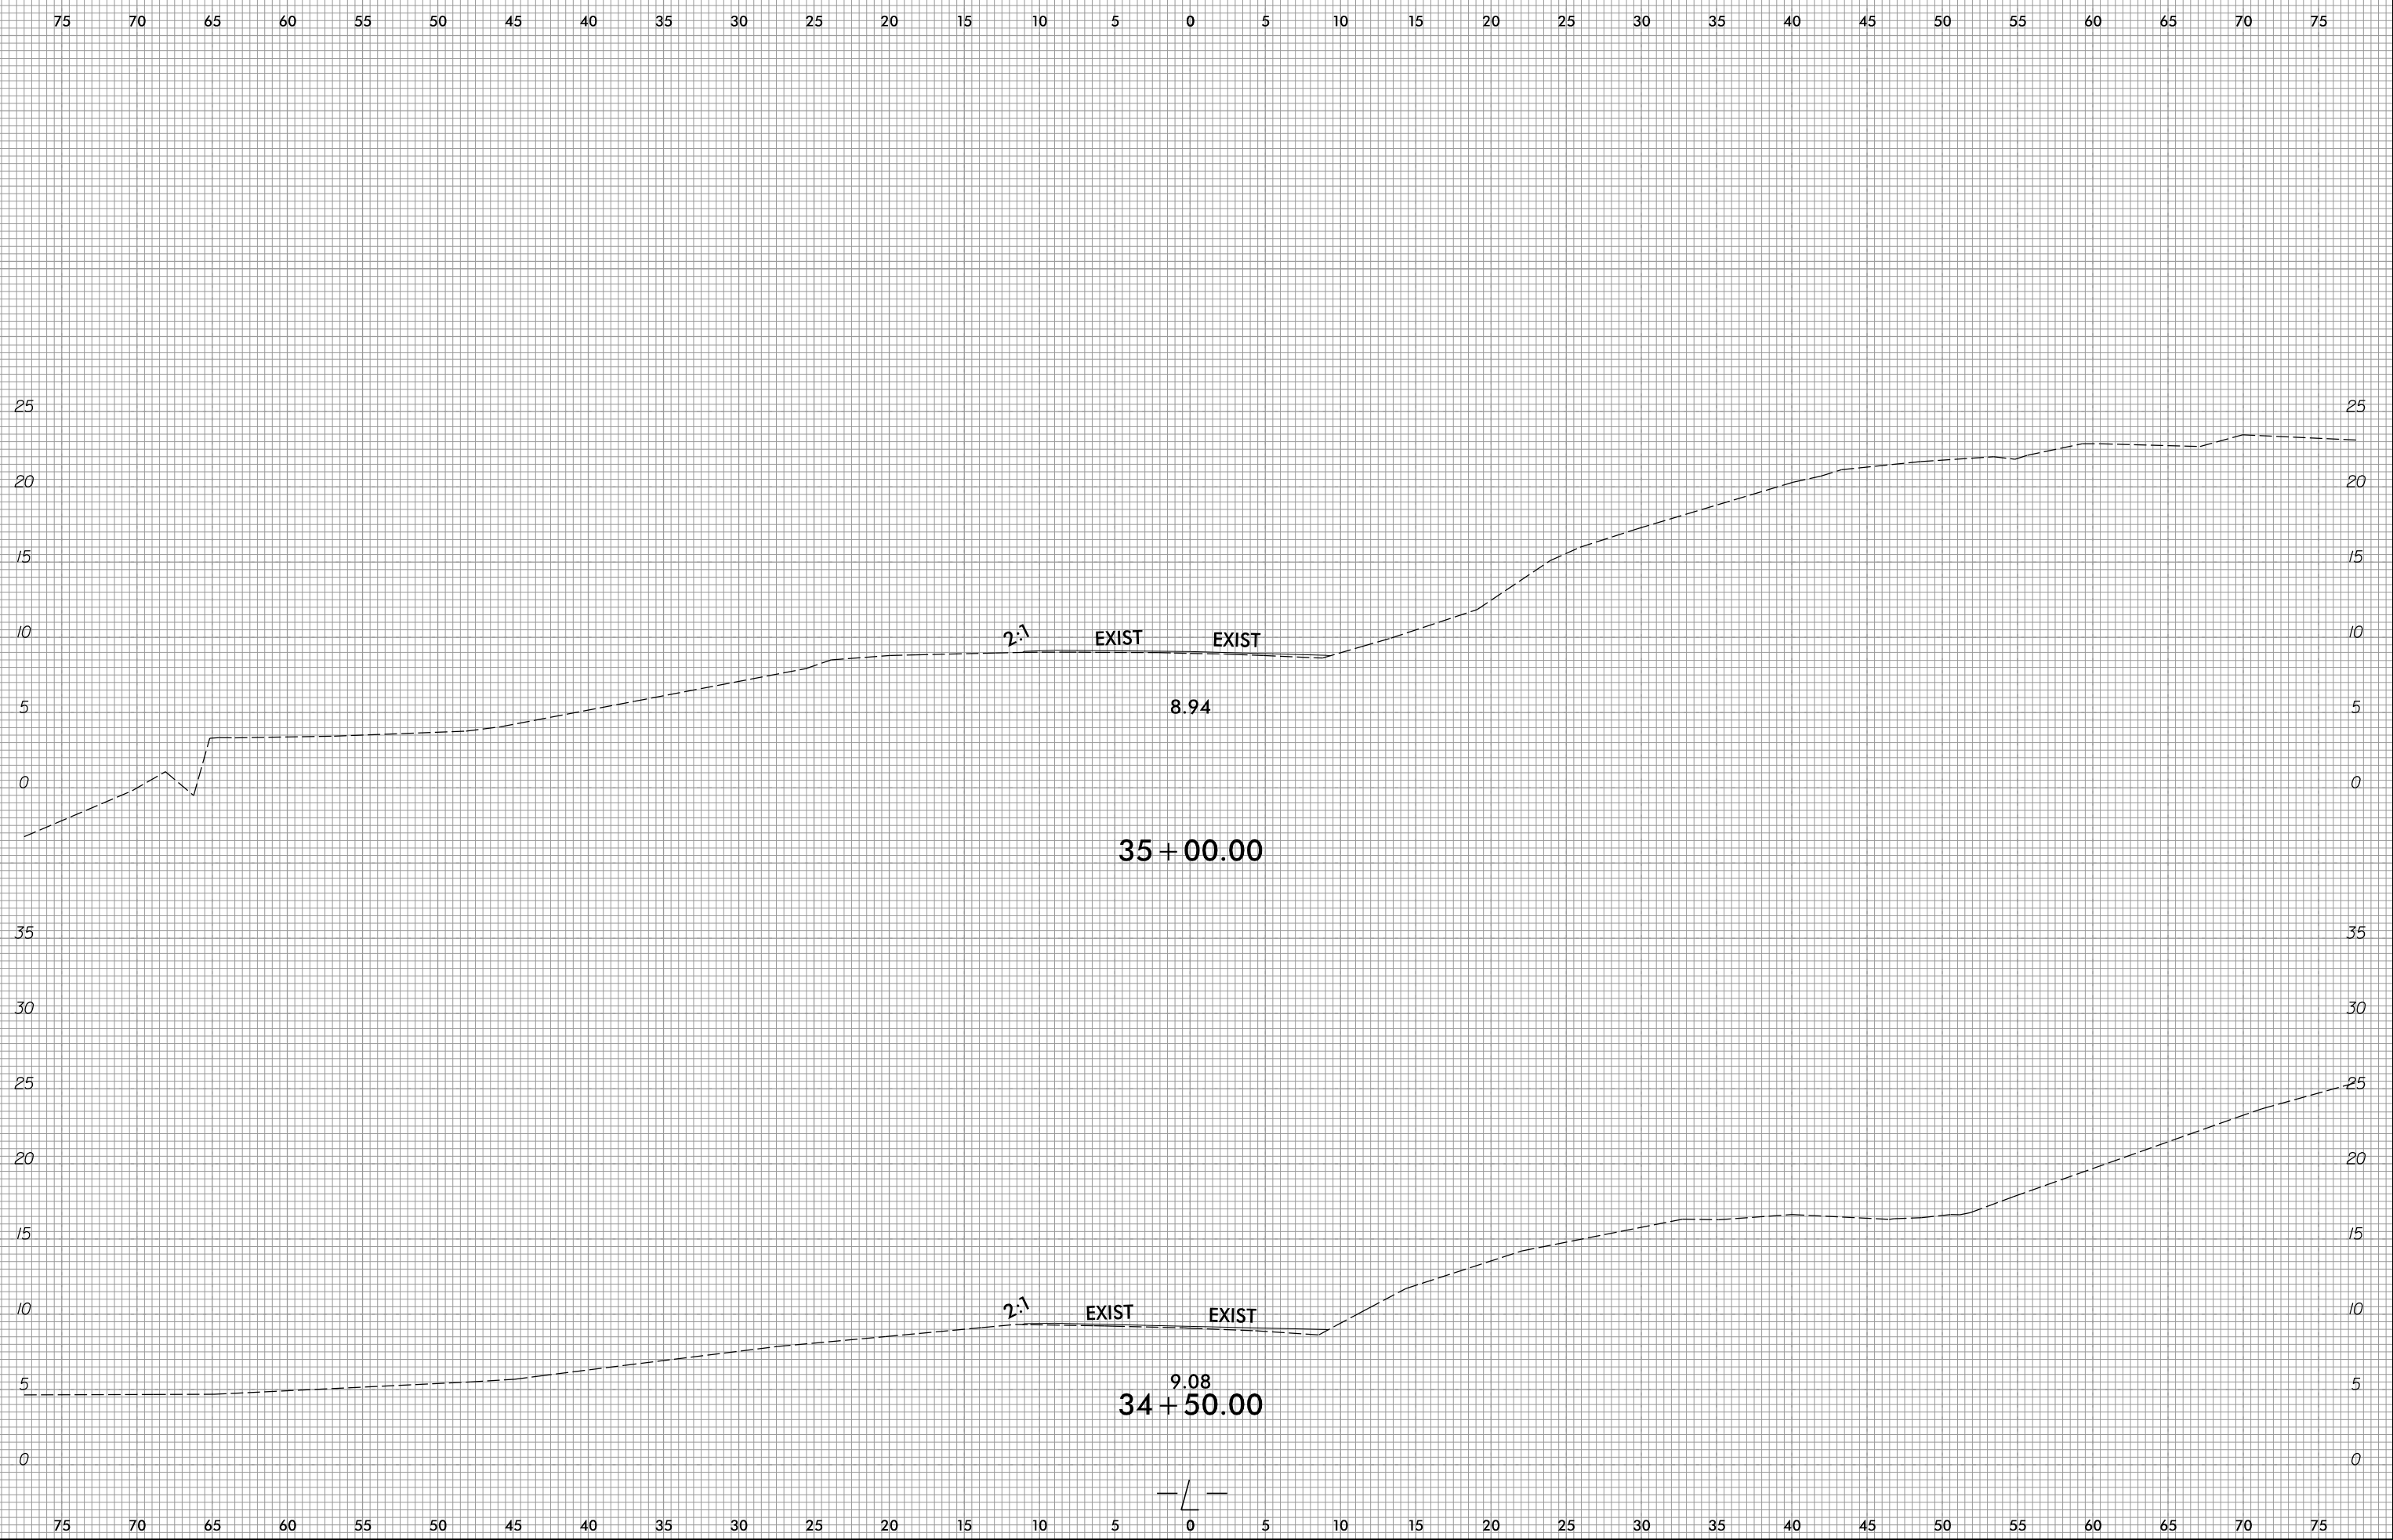

10/31/2018  
R:\Roadway\CorridorModeling\R5014\_Rdy\_XPL\_L.dgn  
31.022