


8/23/99



PROJ. REFERENCE NO. R-5014	SHEET NO. X-24
-------------------------------	-------------------

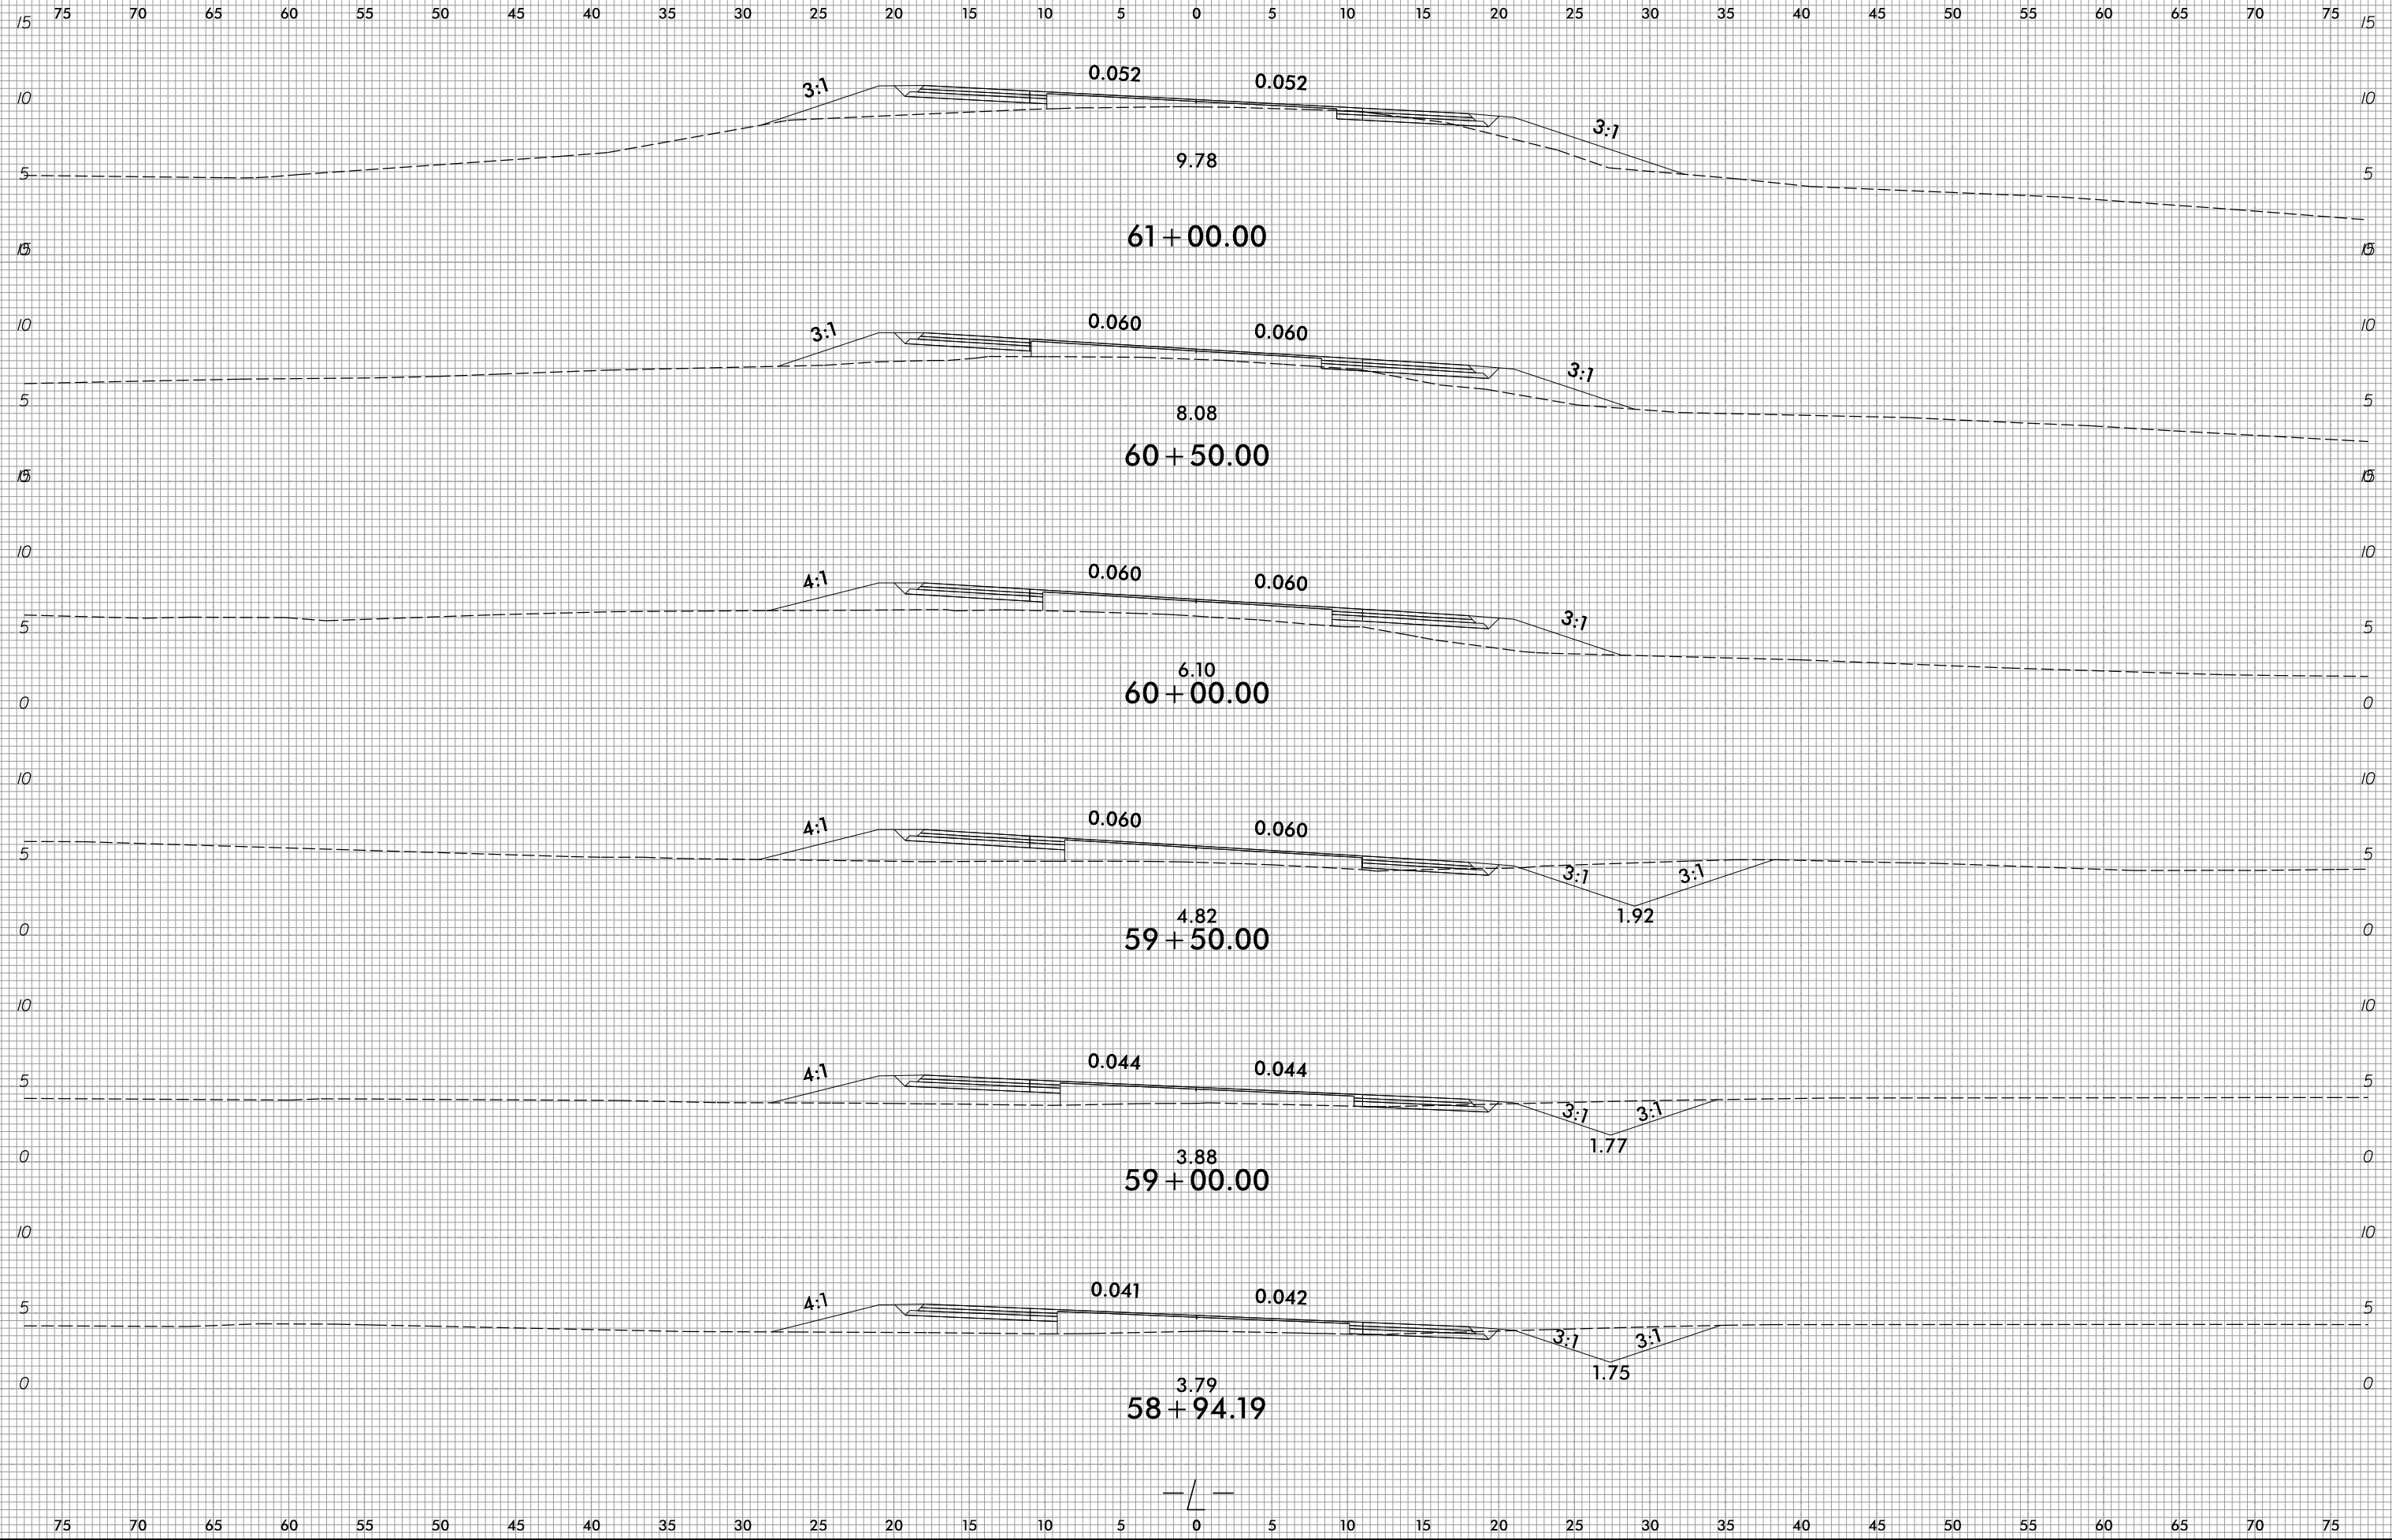

10/31/2018
R:\Roadway\CorridorModeling\R5014_Rdy_XPL_L.dgn
3:10:22