



8/23/99

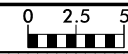

PROJ. REFERENCE NO.	SHEET NO.
R-5014	X-33

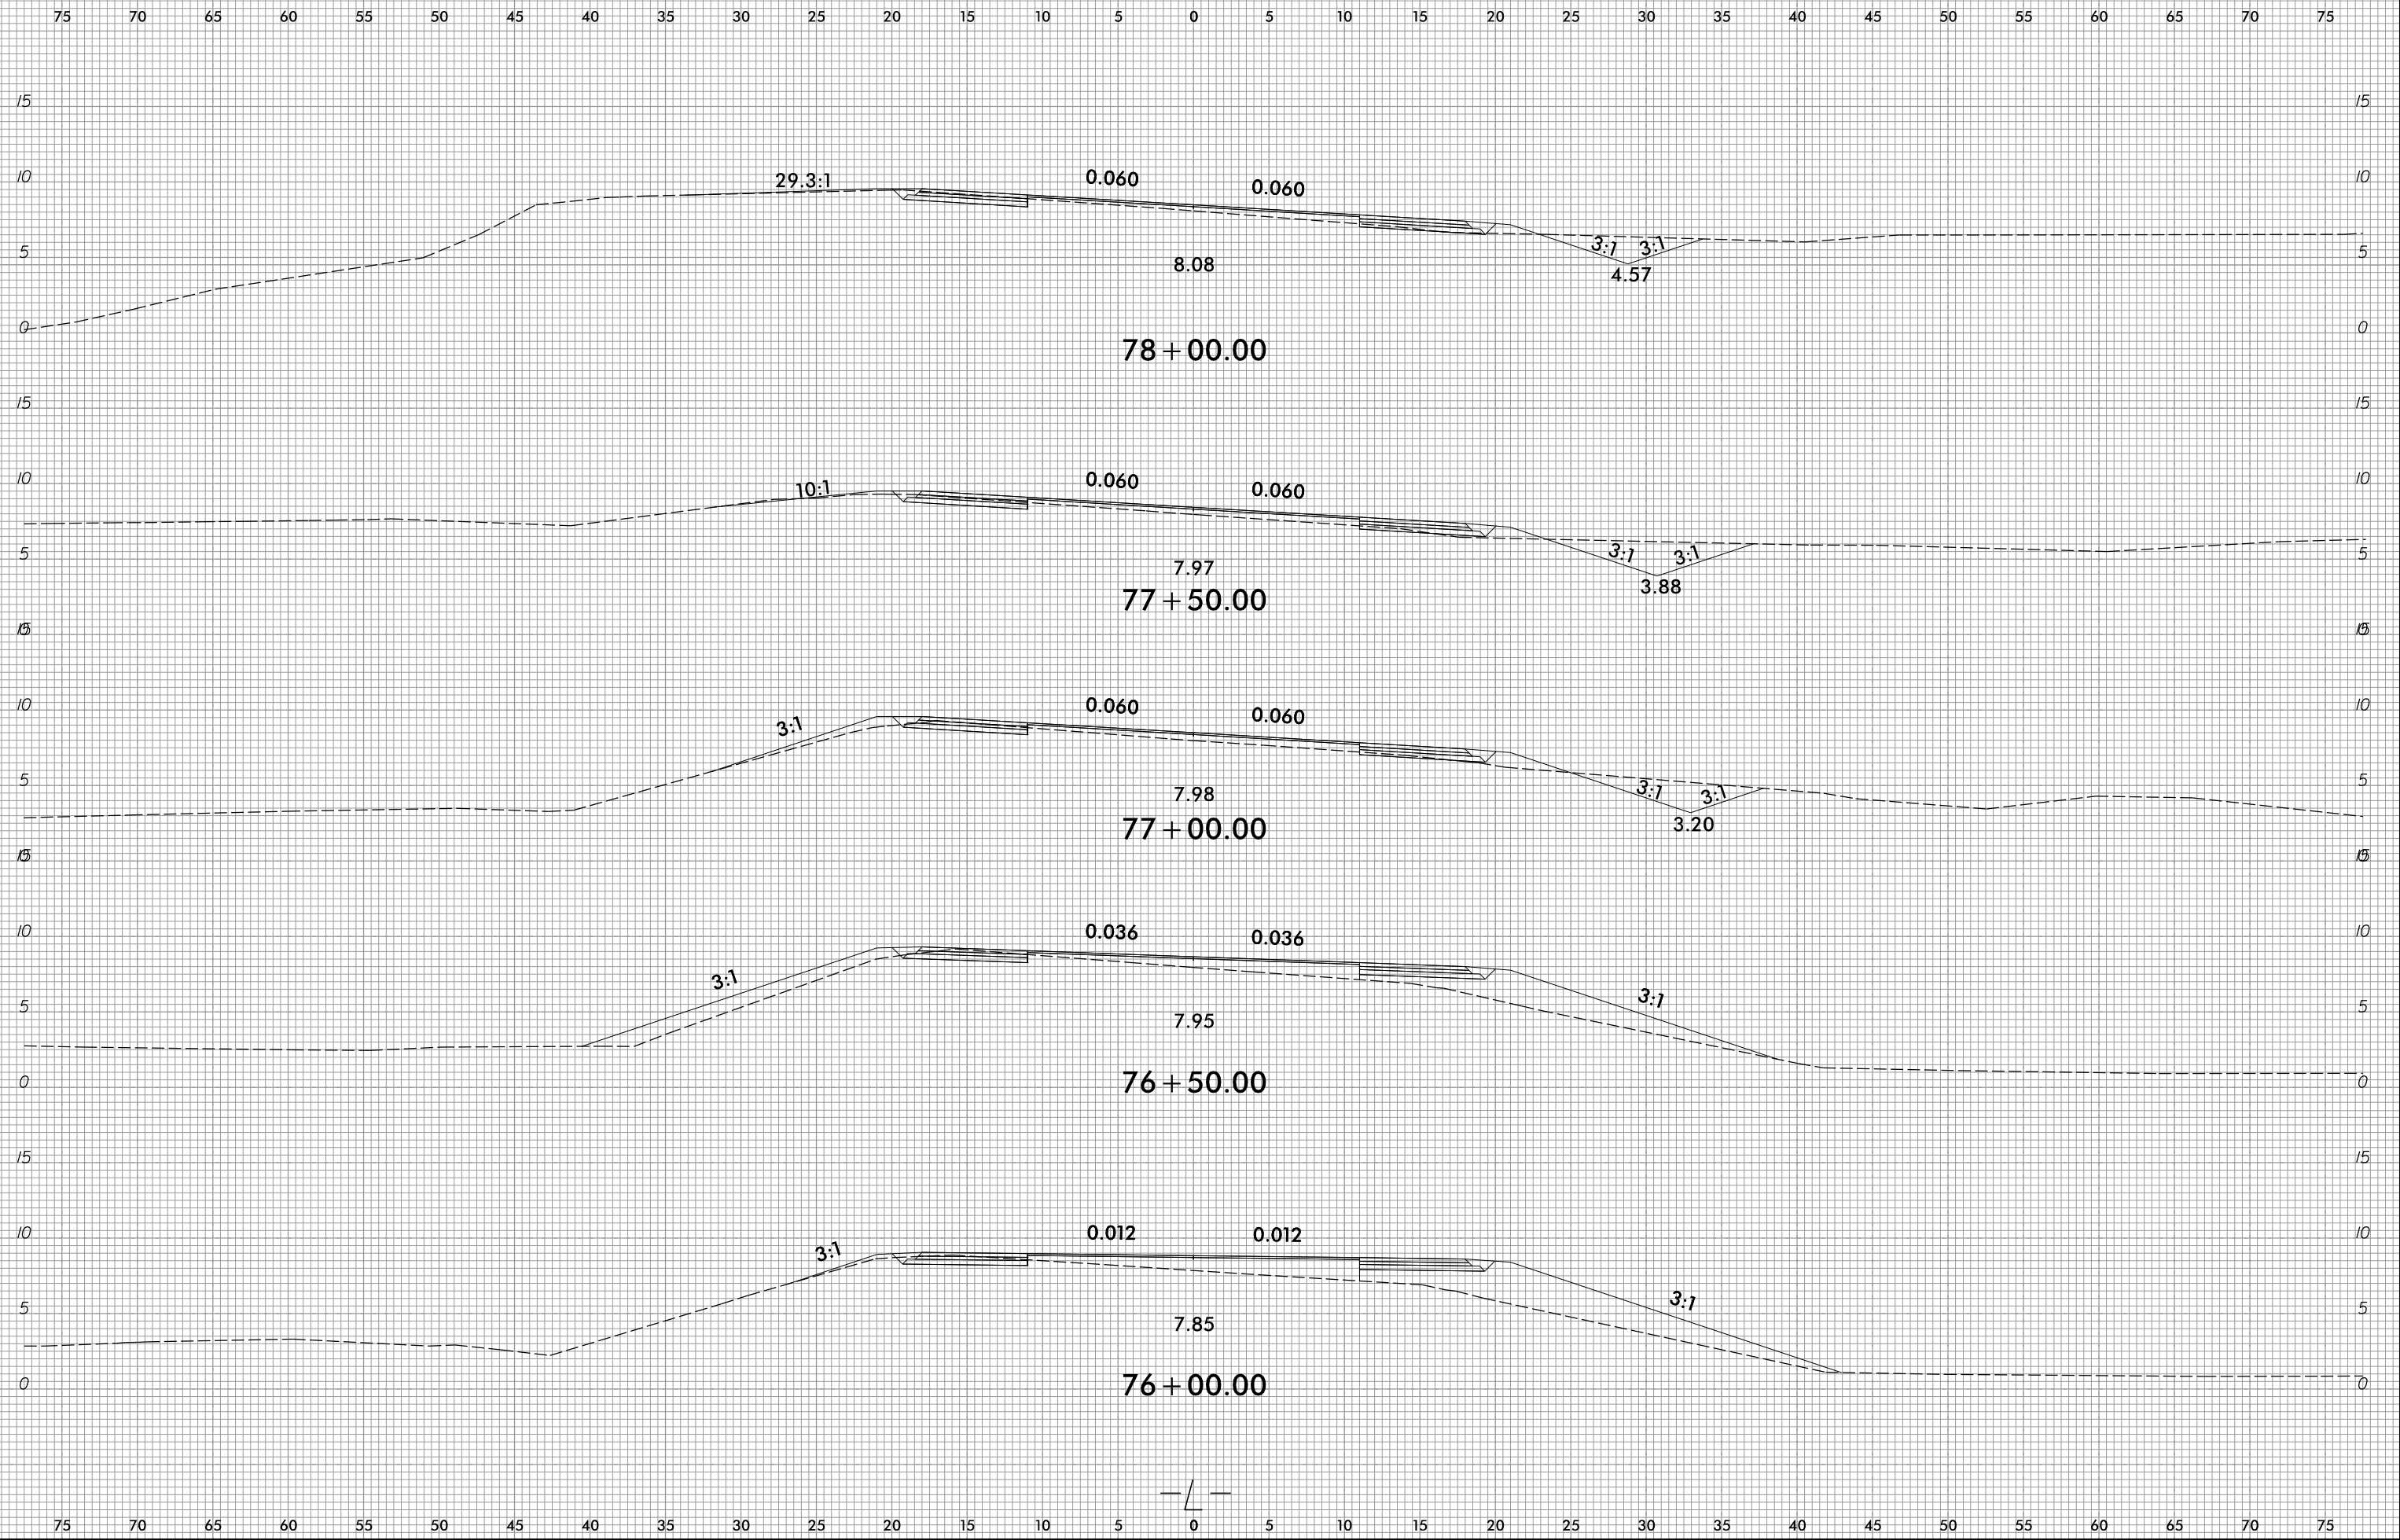

10/31/2018  
R:\Roadway\CorridorModeling\R5014\_Rdy\_XPL\_L.dgn  
3:10:22