

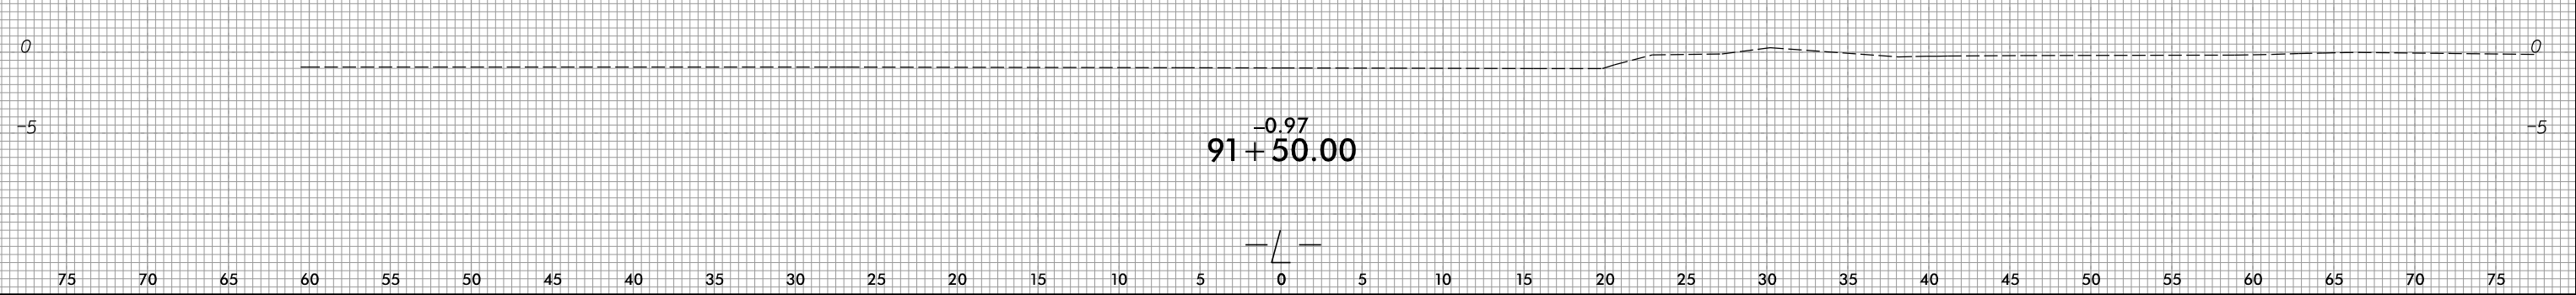
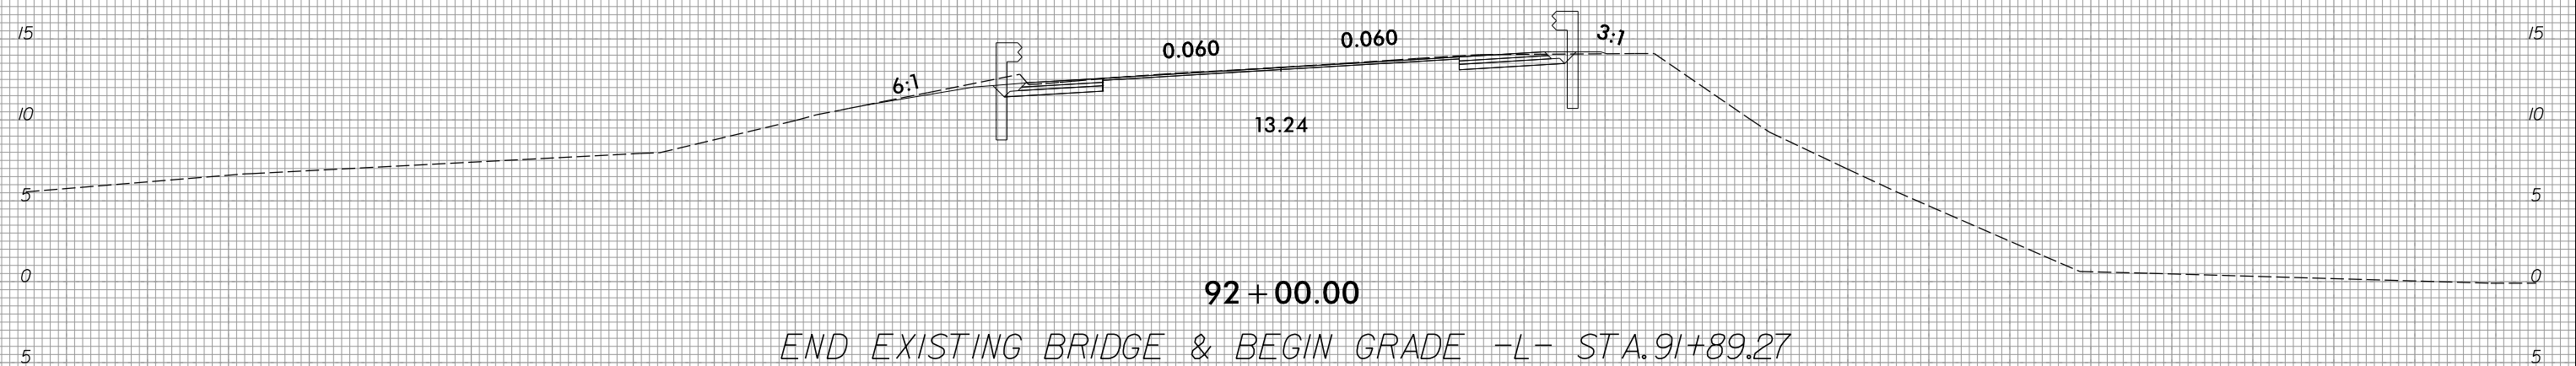


8/23/99

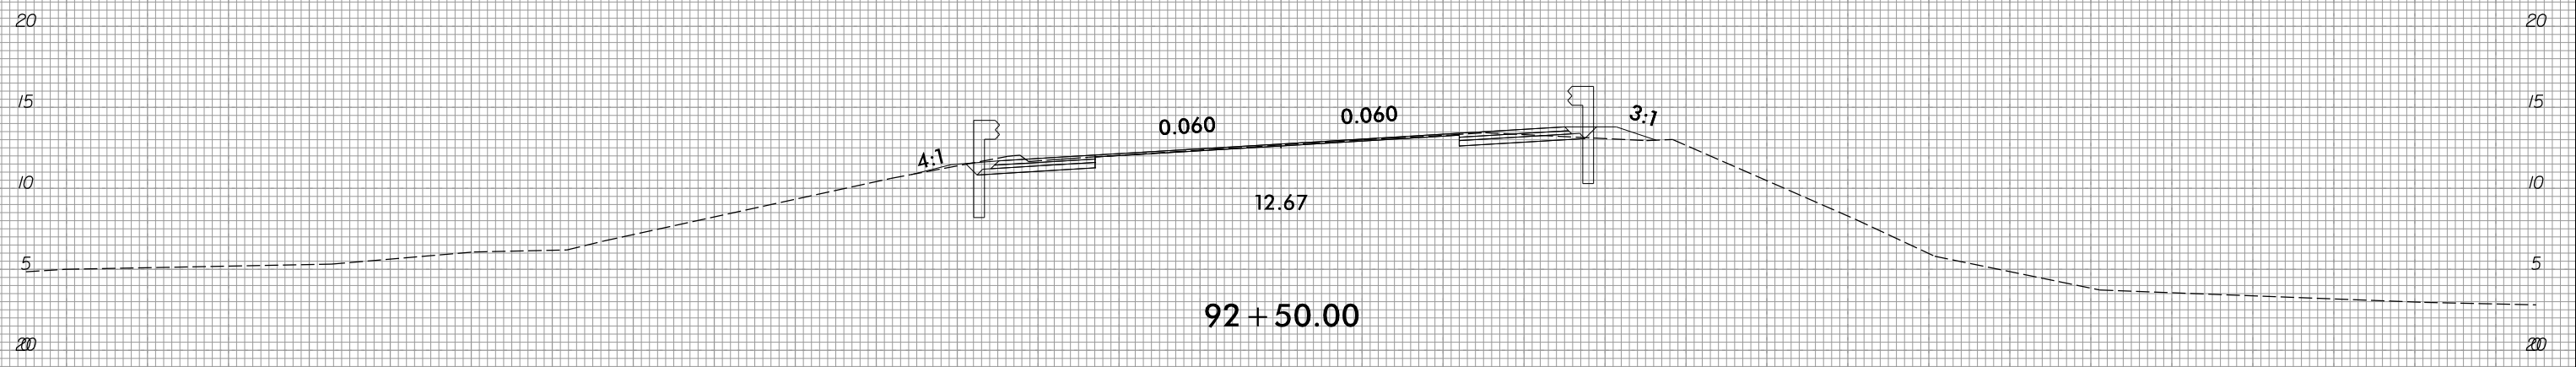

PROJ. REFERENCE NO.	SHEET NO.
R-5014	X-40

75 70 65 60 55 50 45 40 35 30 25 20 15 10 5 0 5 10 15 20 25 30 35 40 45 50 55 60 65 70 75

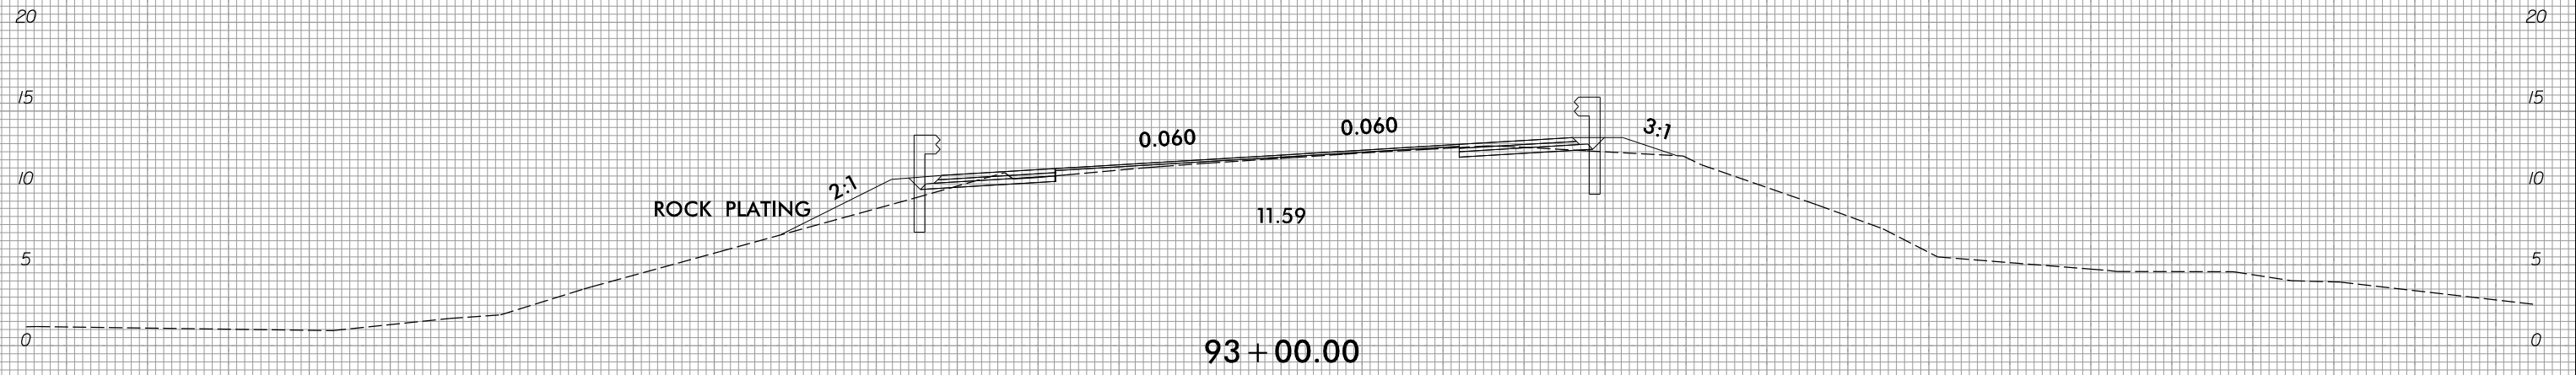

75 70 65 60 55 50 45 40 35 30 25 20 15 10 5 0 5 10 15 20 25 30 35 40 45 50 55 60 65 70 75

11/26/2018 R:\Roadway\CorridorModeling\R5014_Rdy_XPL_L.dgn