


6/23/16



PROJ. REFERENCE NO.
R-5014

SHEET NO.
X-53

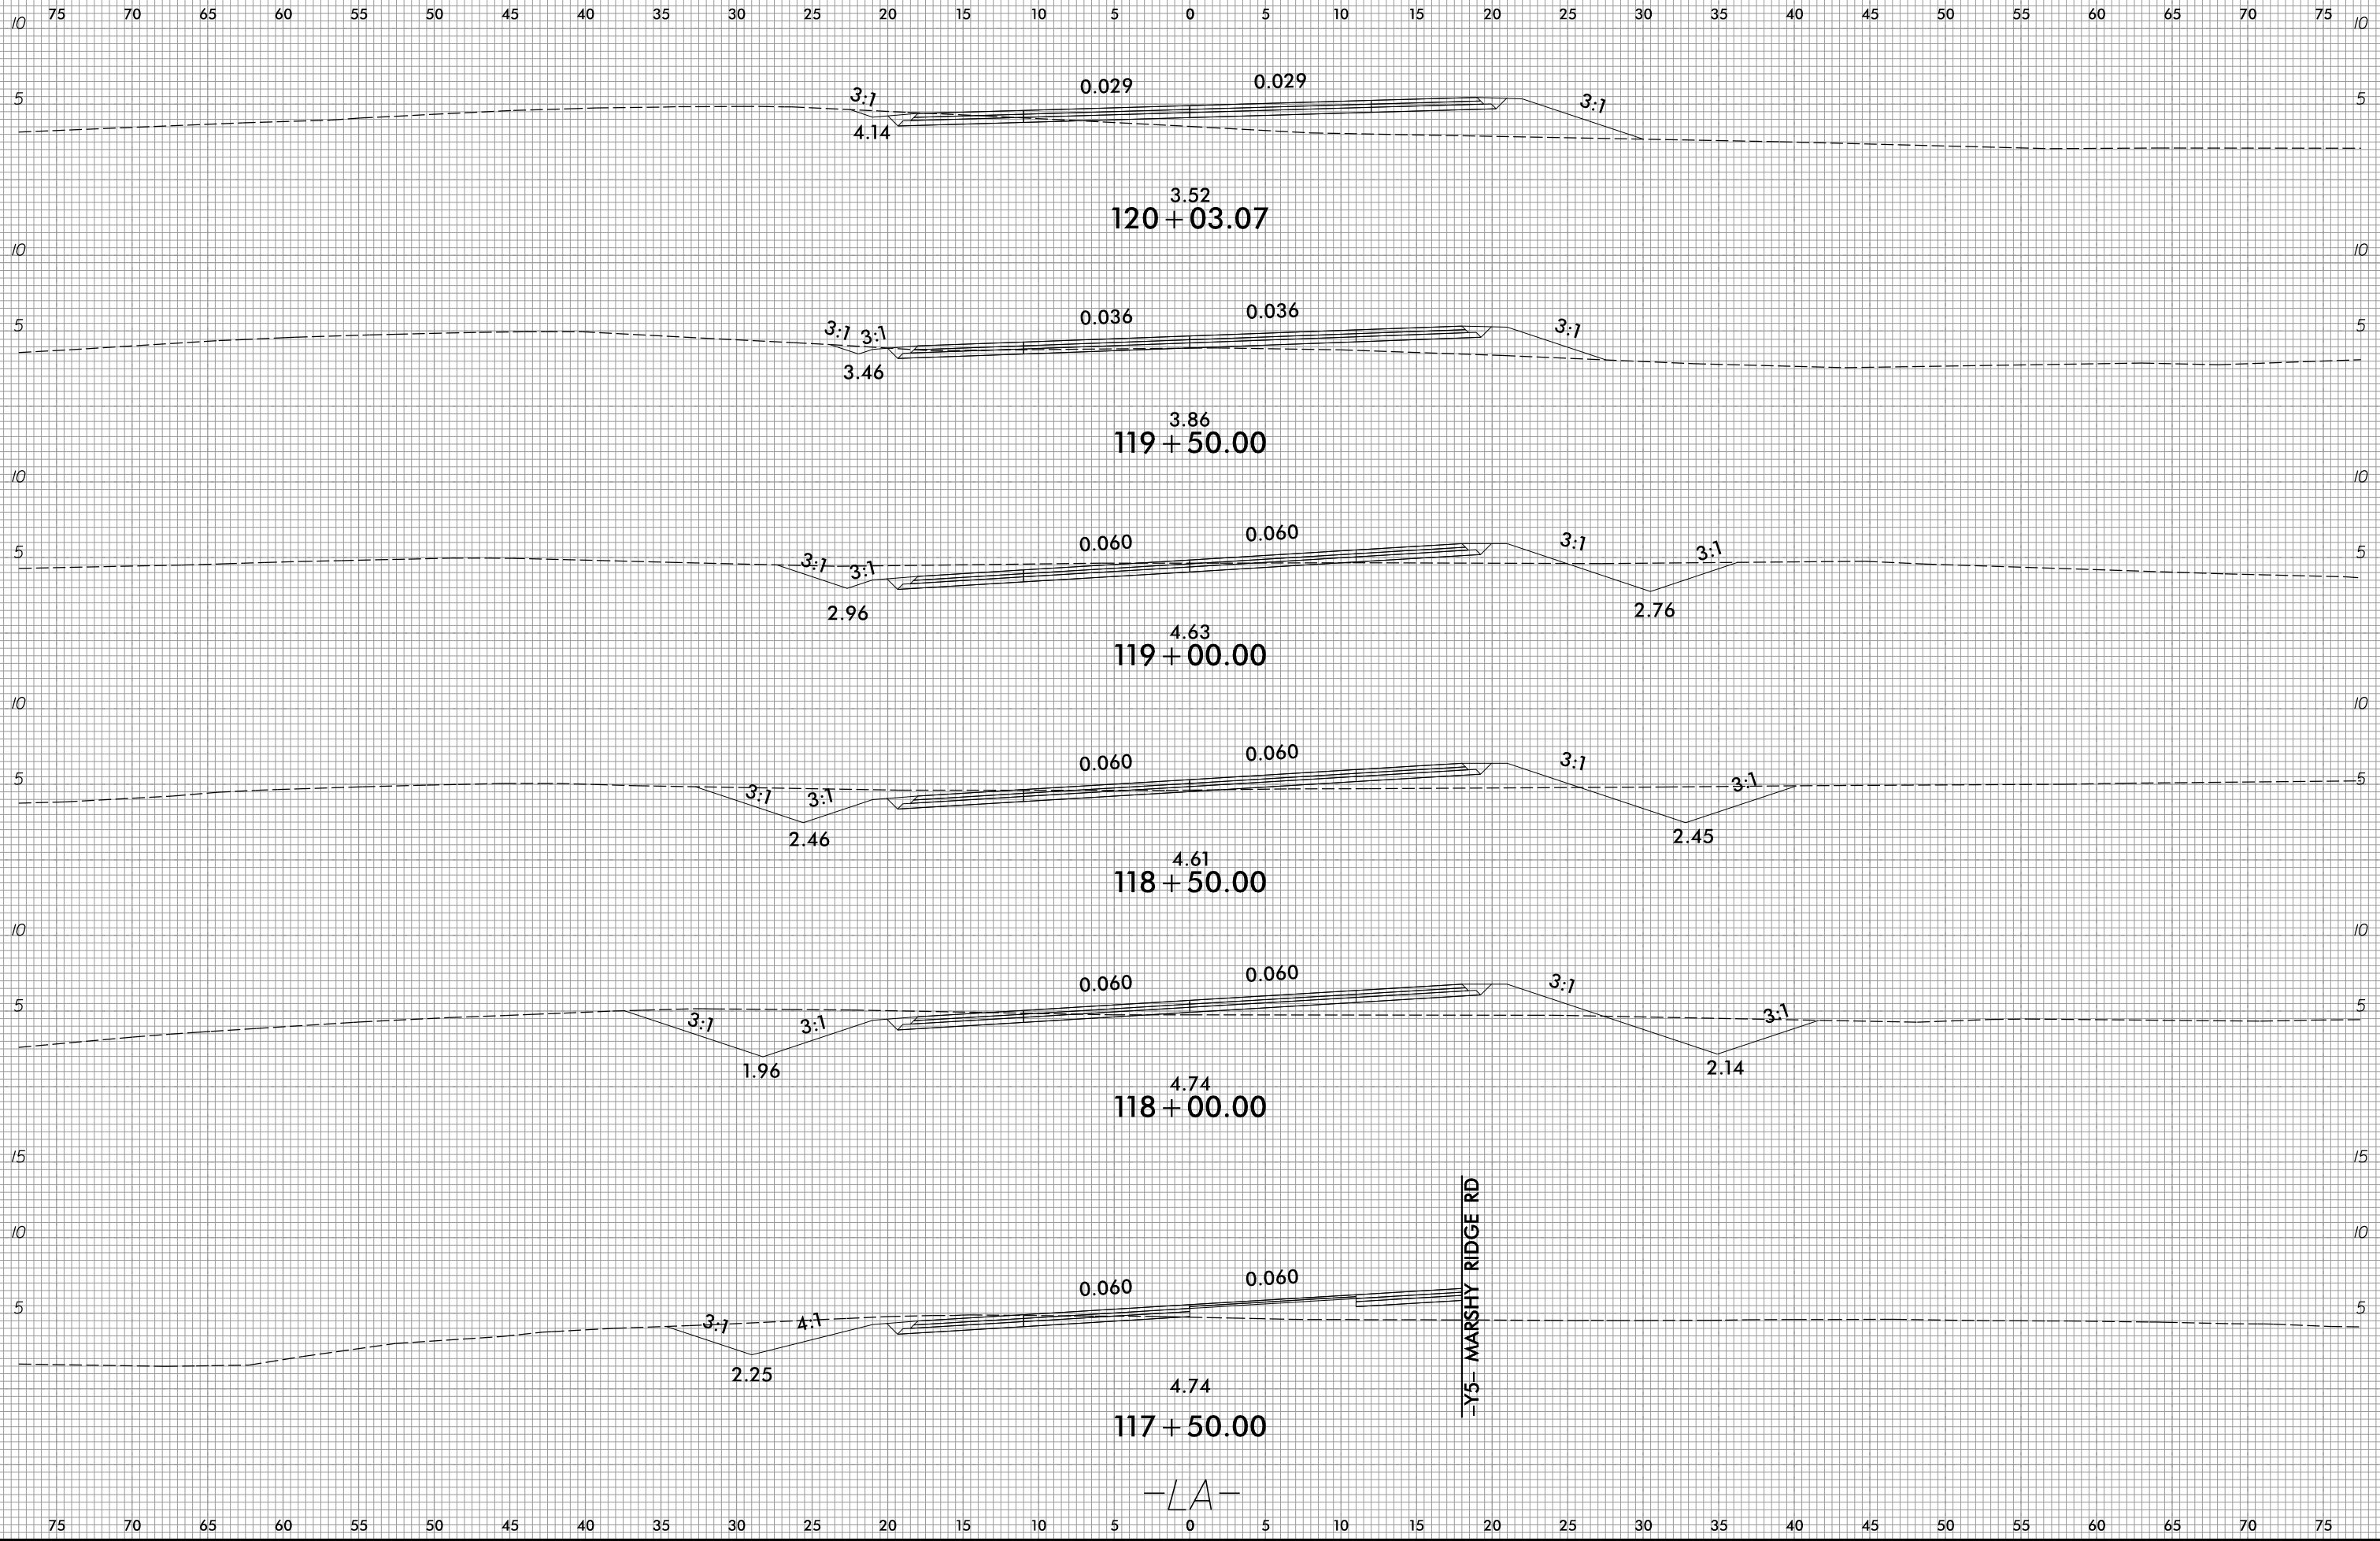

10/31/2018
R:\Roadway\Corridor\Mode\ing\RS014_Rdy_XPL_L.dgn
6/23/16