


6/23/16




PROJ. REFERENCE NO.
R-5014

SHEET NO.
X-73


75 70 65 60 55 50 45 40 35 30 25 20 15 10 5 0 5 10 15 20 25 30 35 40 45 50 55 60 65 70 75

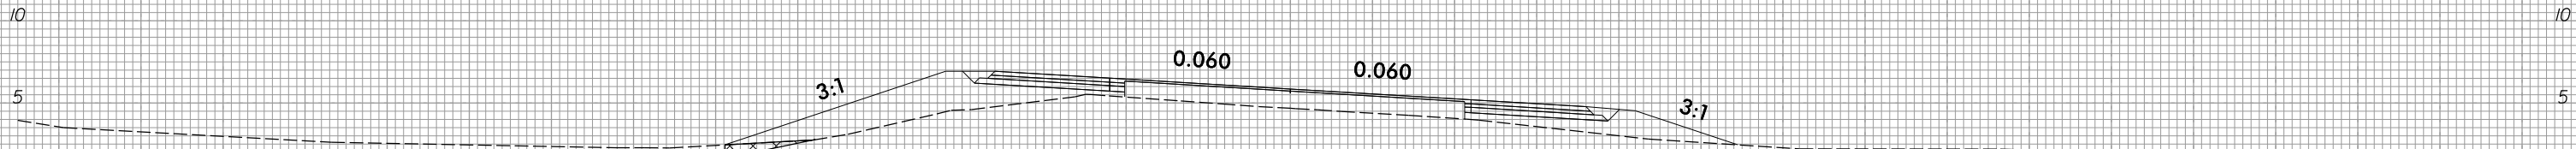


4.67
176 + 50.00

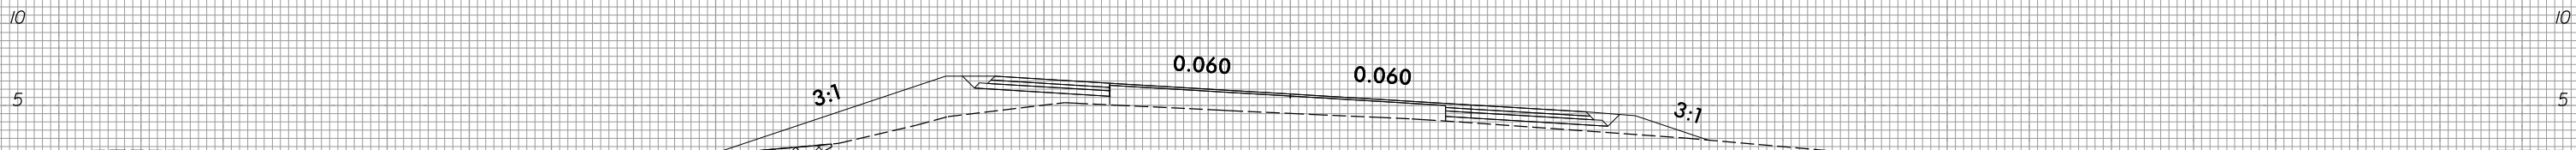


4.52
176 + 00.00

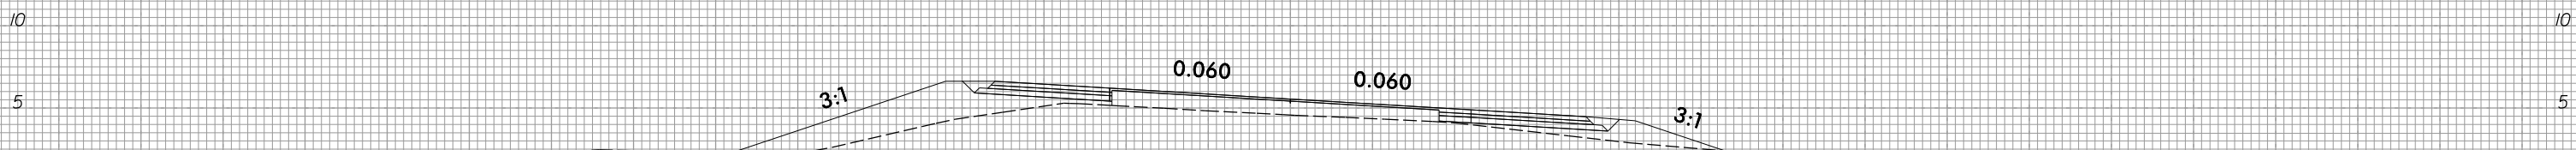


4.58
175 + 50.00

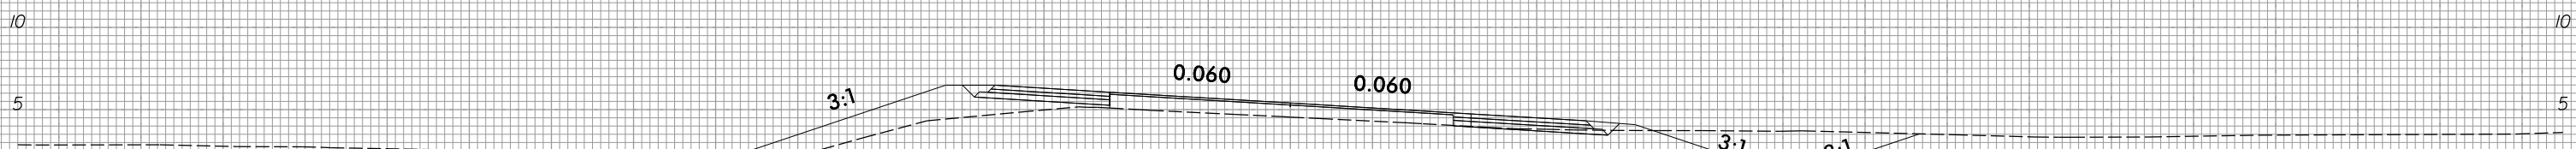

4.55
175 + 00.00

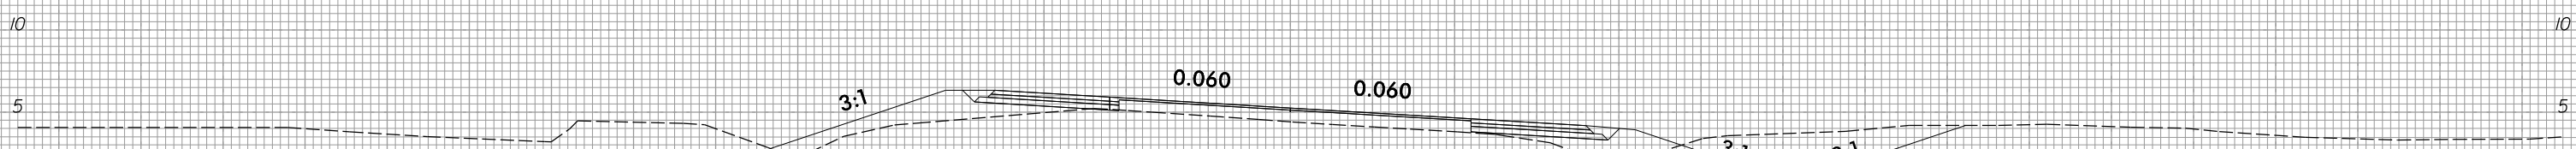

4.41
174 + 50.00

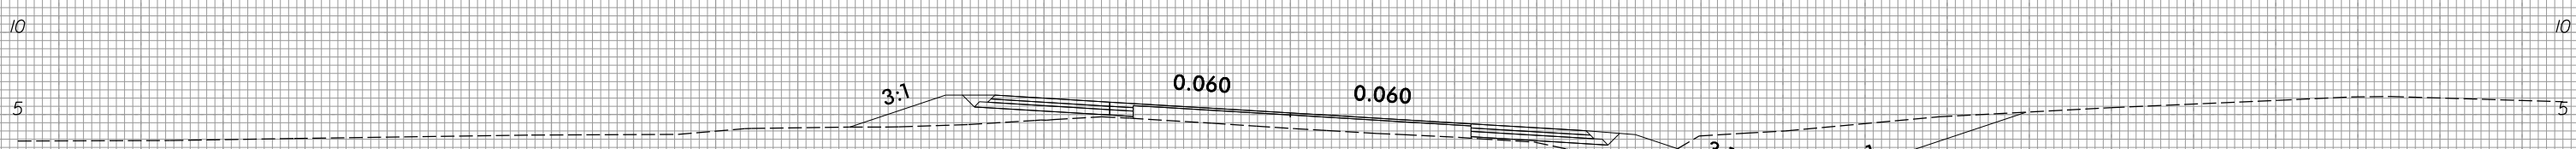

4.16
174 + 00.00



UNDERCUT EXCAVATION

75 70 65 60 55 50 45 40 35 30 25 20 15 10 5 0 5 10 15 20 25 30 35 40 45 50 55 60 65 70 75

10/31/2018
R:\Roadway\Corridor-Modeling\R5014_Rdy_XPL.L.dgn
KATZ