


6/23/16

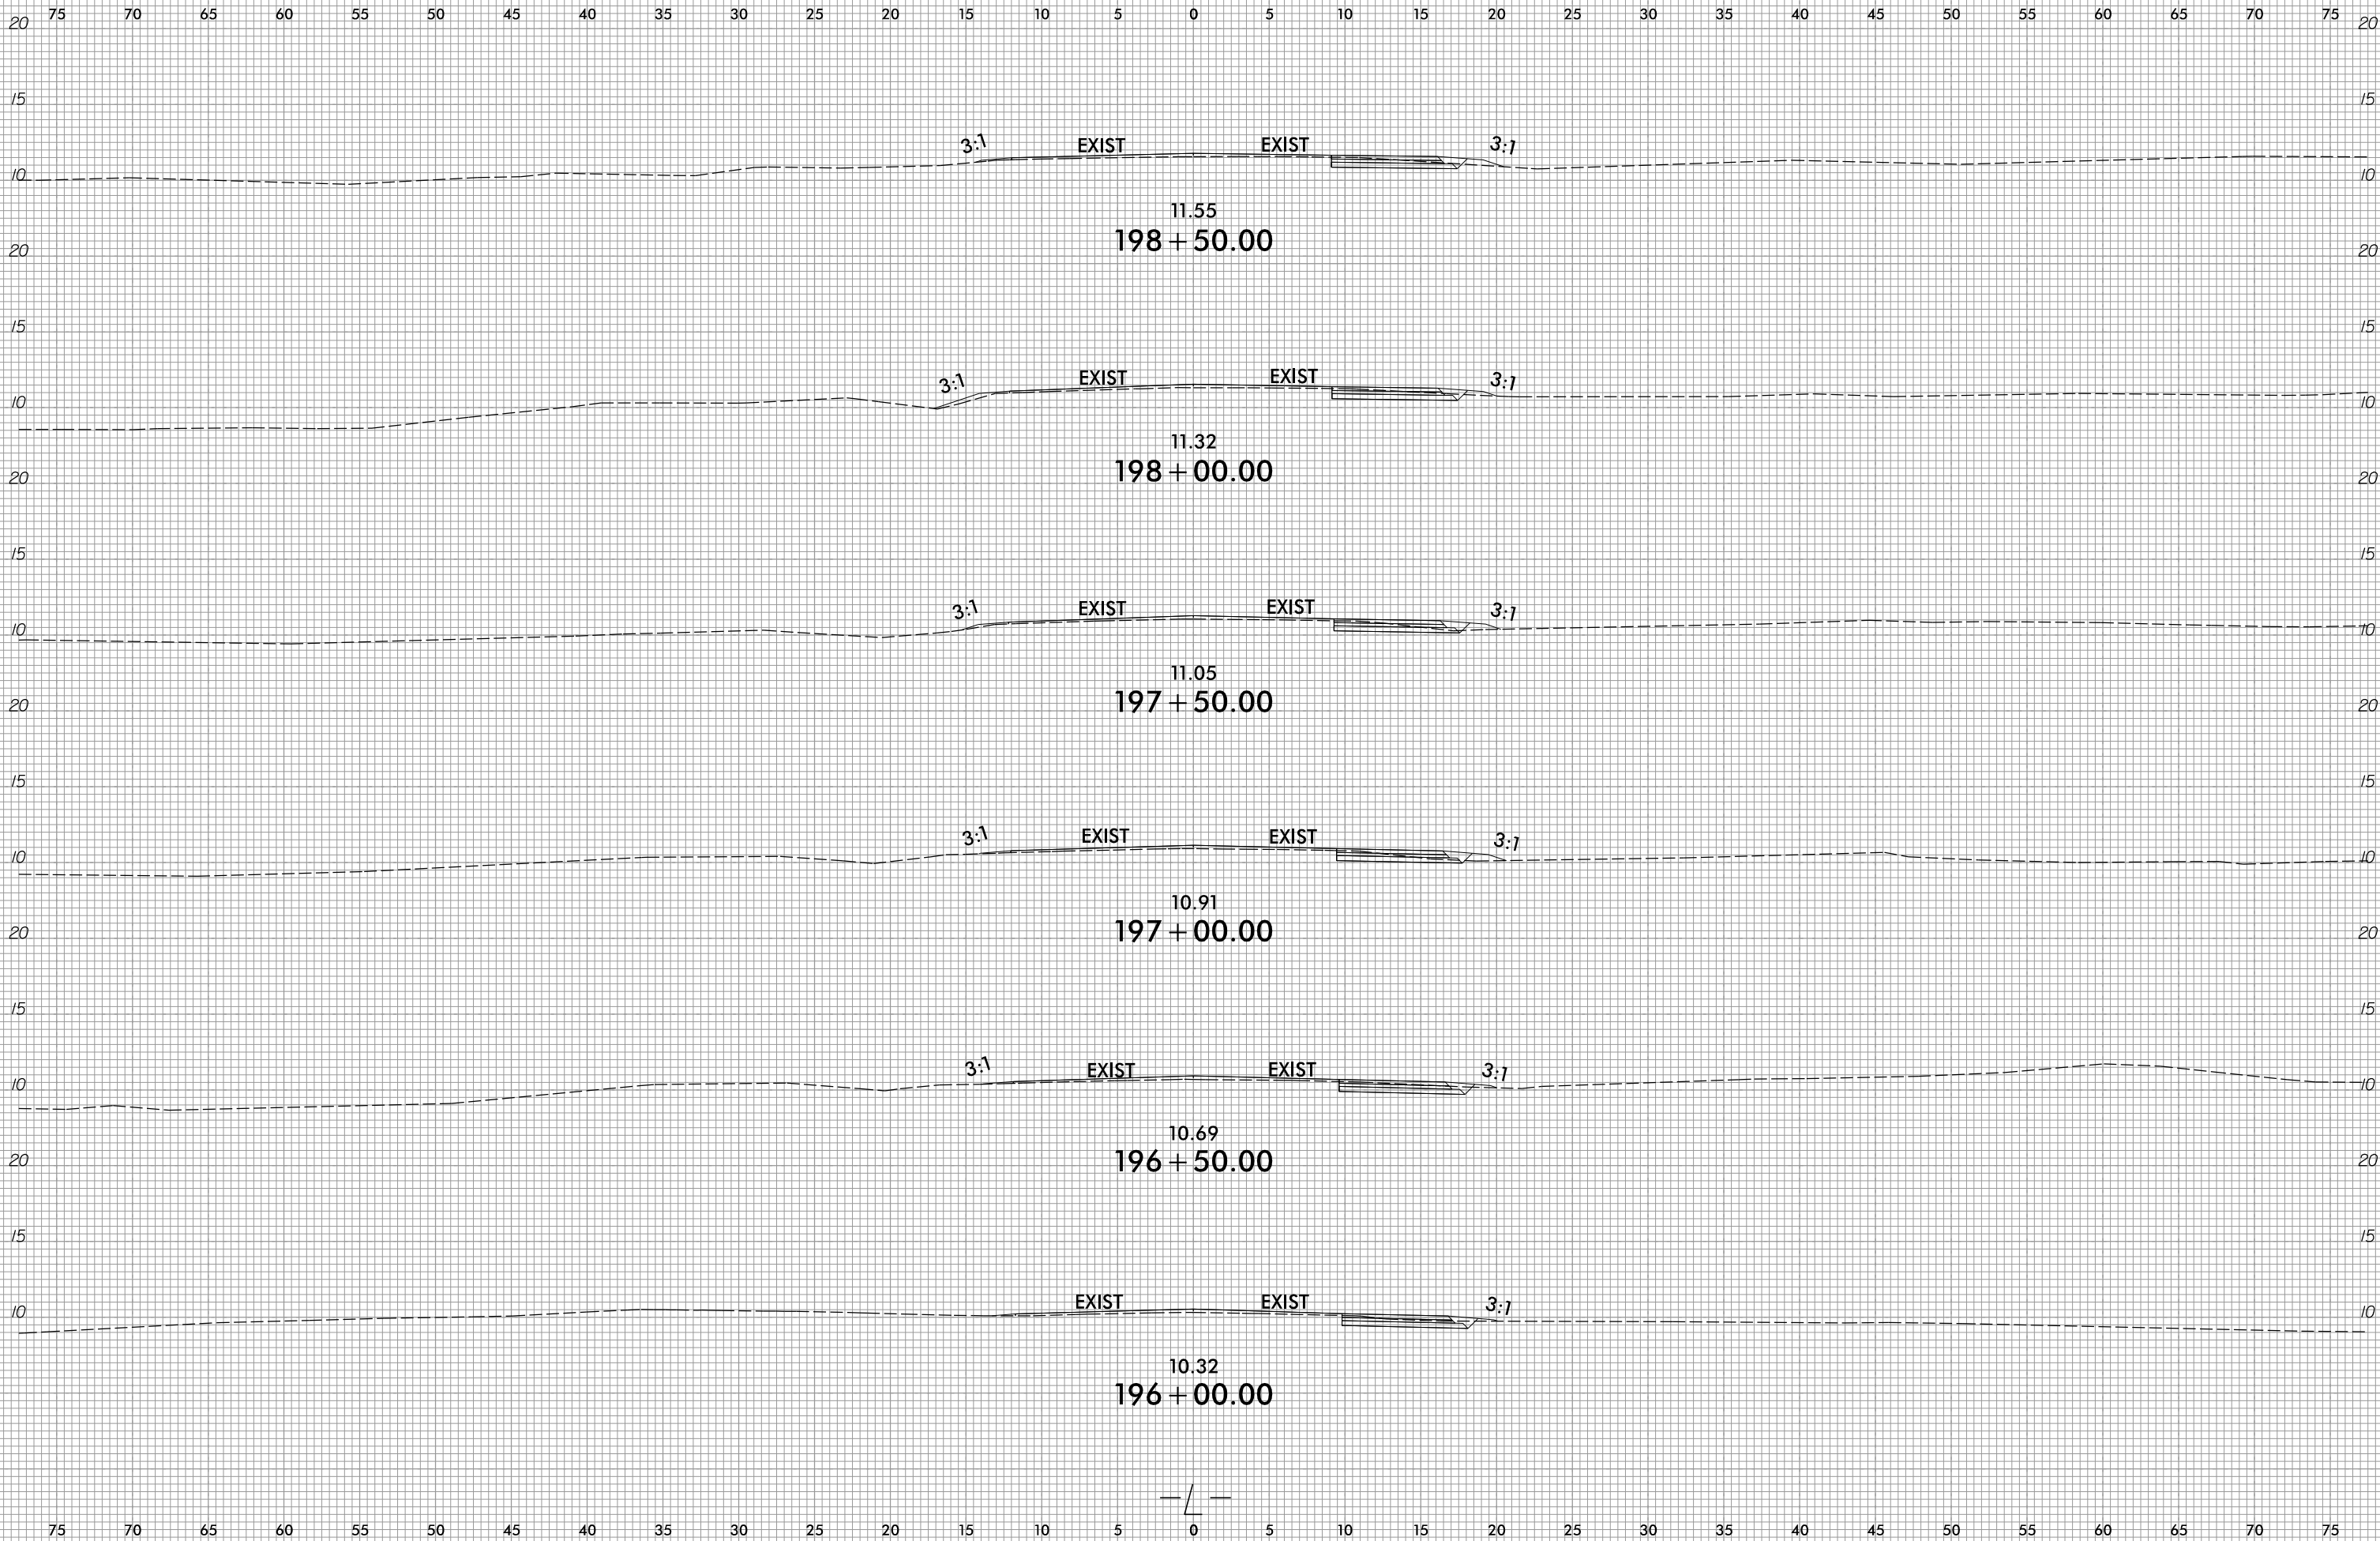

PROJ. REFERENCE NO.	SHEET NO.
R-5014	X-82



10/31/2018
 R:\Roadway\Corridor-Modeling\RS014_Rdy_XPL.dgn
 24102

