


8/23/99

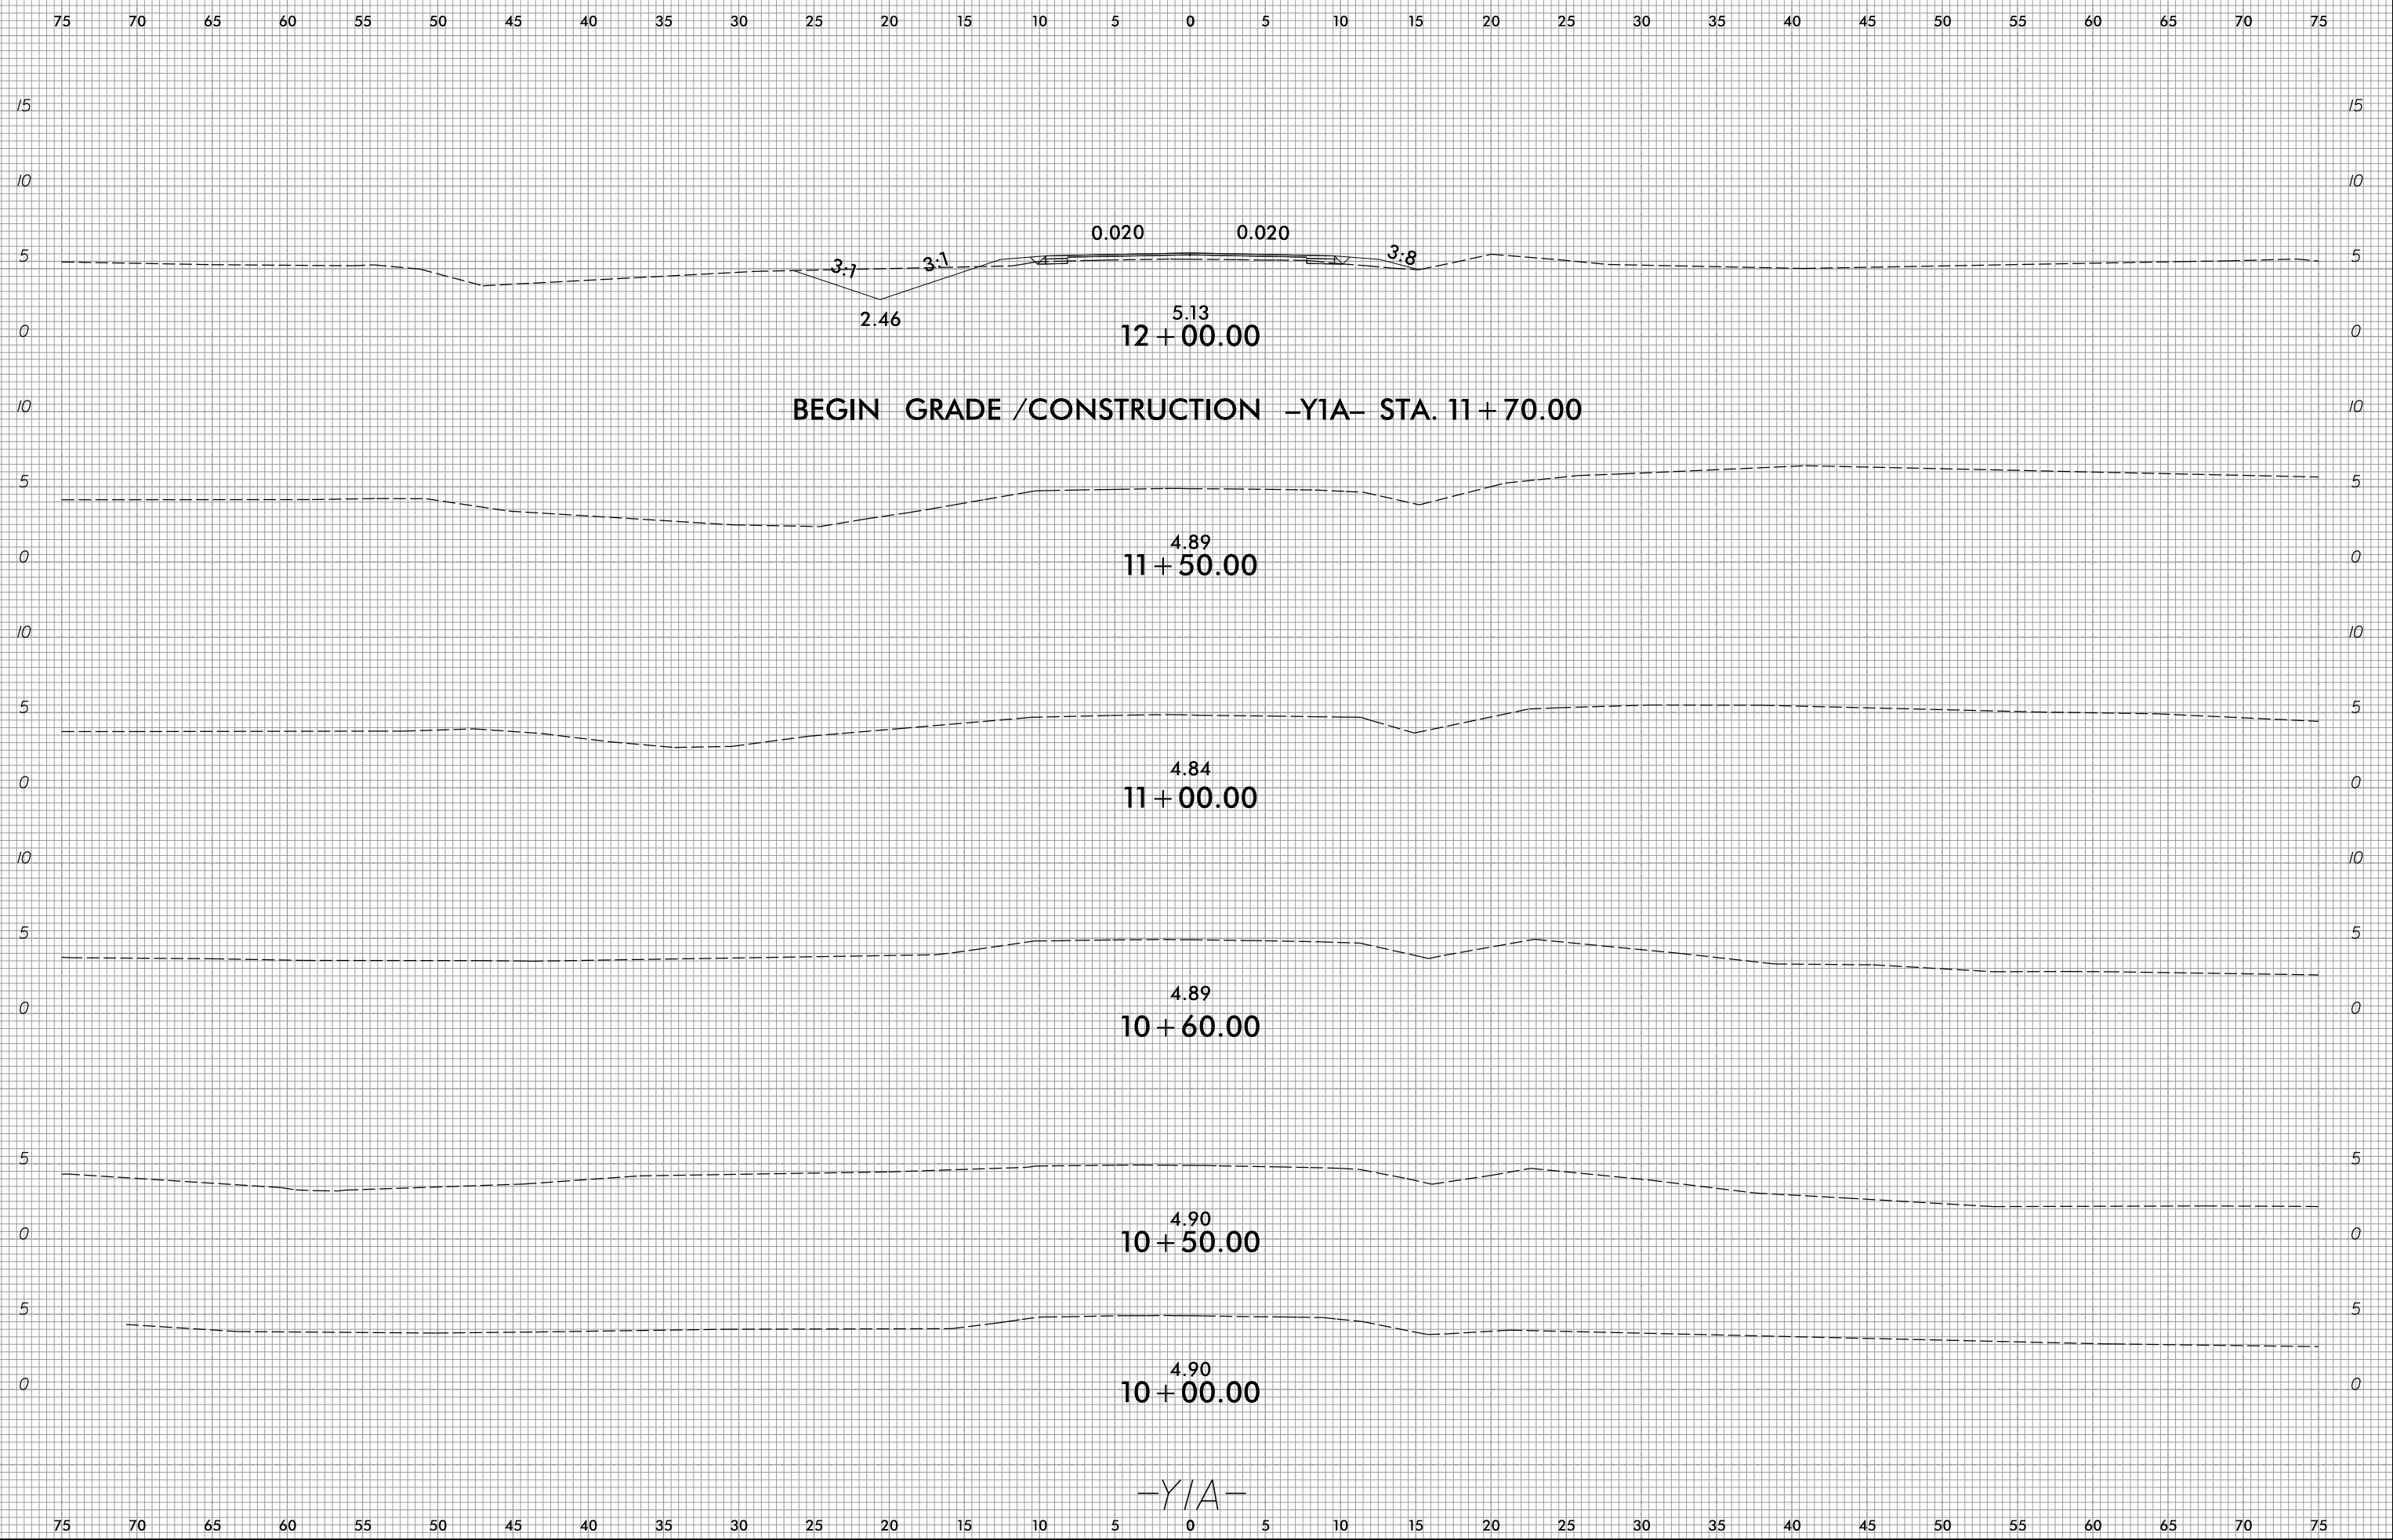

PROJ. REFERENCE NO.	SHEET NO.
R-5014	X-98



11/26/2018 R:\Roadway\CorridorModeling\R5014_Rdy_XPL_Y1A.dgn